
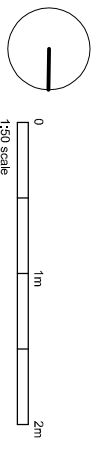


NOTES
DIMENSIONS TO BE CONFIRMED
ON SITE

notional areas for demolition
shown hatched. The full extent of
demolitions is to be coordinated
with the proposals

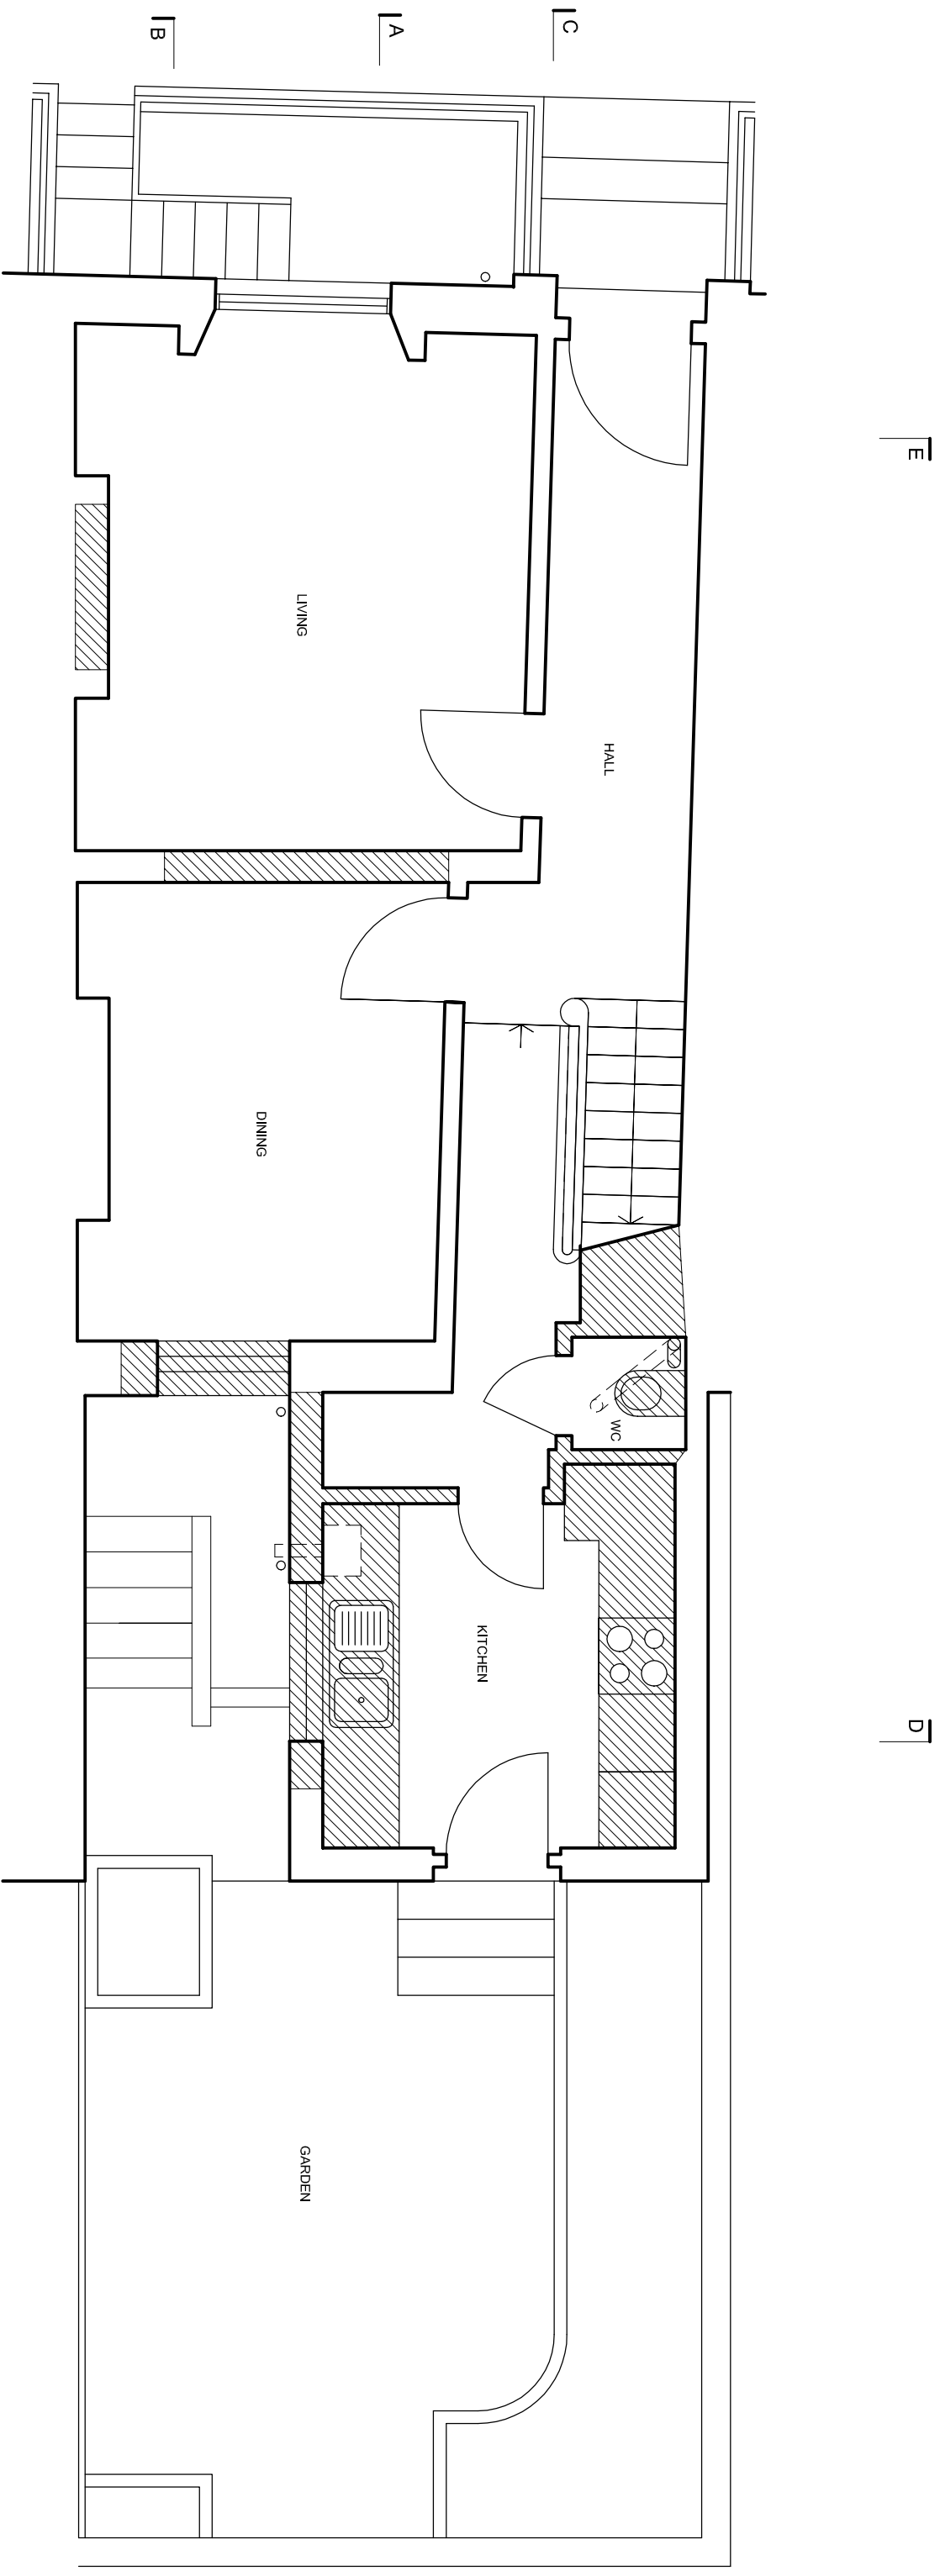

DAVIES ARCHITECTURE LTD

28 ELLIOTT SQ
LONDON NW3 3SU
TEL 020 7483 0669

JOB
ADAM WALKER
48 DELANDY ST
LONDON NW1

TITLE
EXISTING
PLAN
GROUND

DATE 14.11.14
SCALE 1:50 @A3

DRAWING NO DEL-EX-GA-02