



NOTES

DIMENSIONS TO BE CONFIRMED
ON SITE

notional areas for demolition
shown hatched. The full extent of
demolitions is to be coordinated
with the proposals

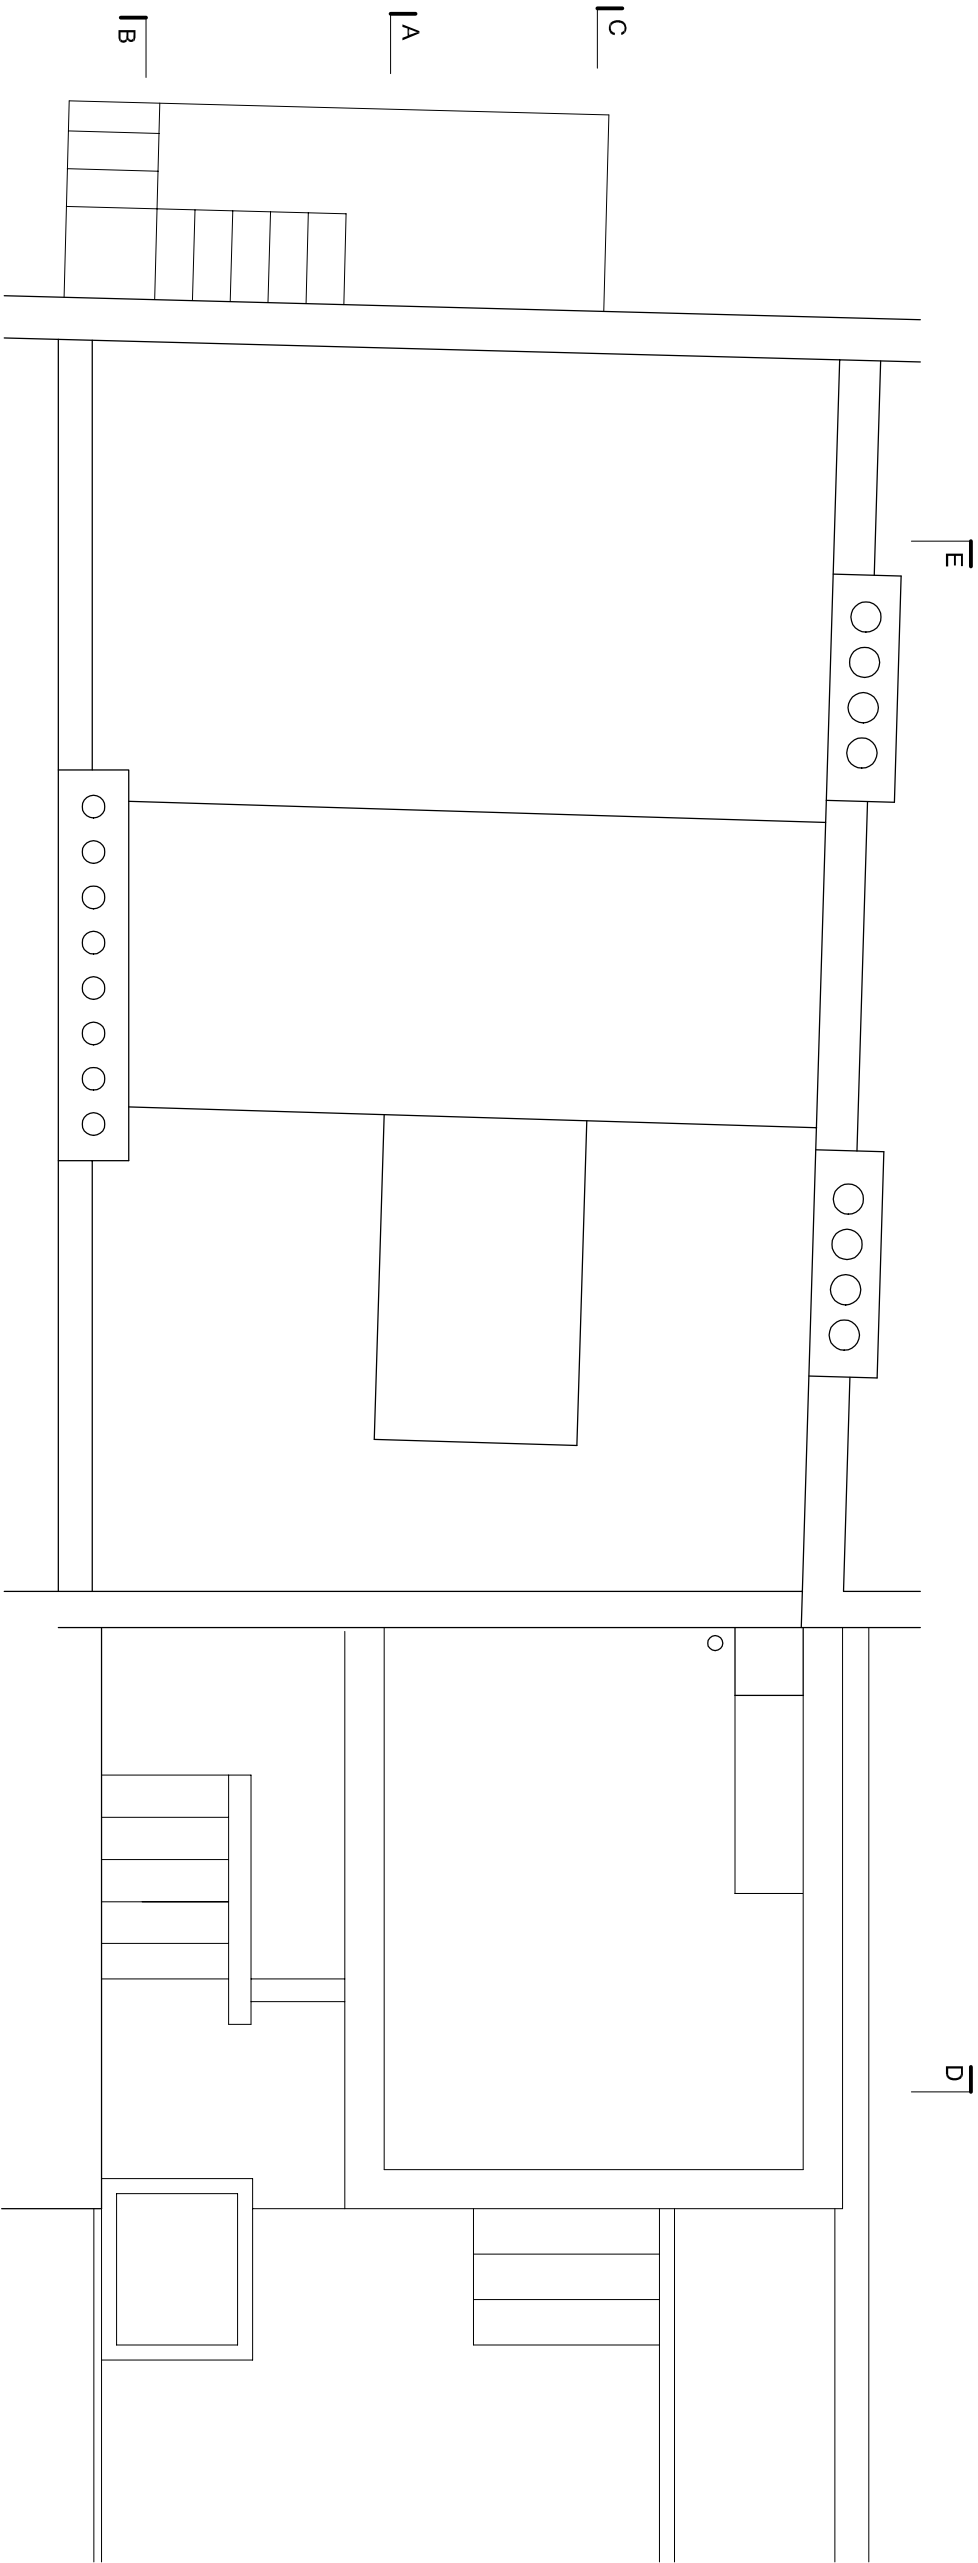

ROOF

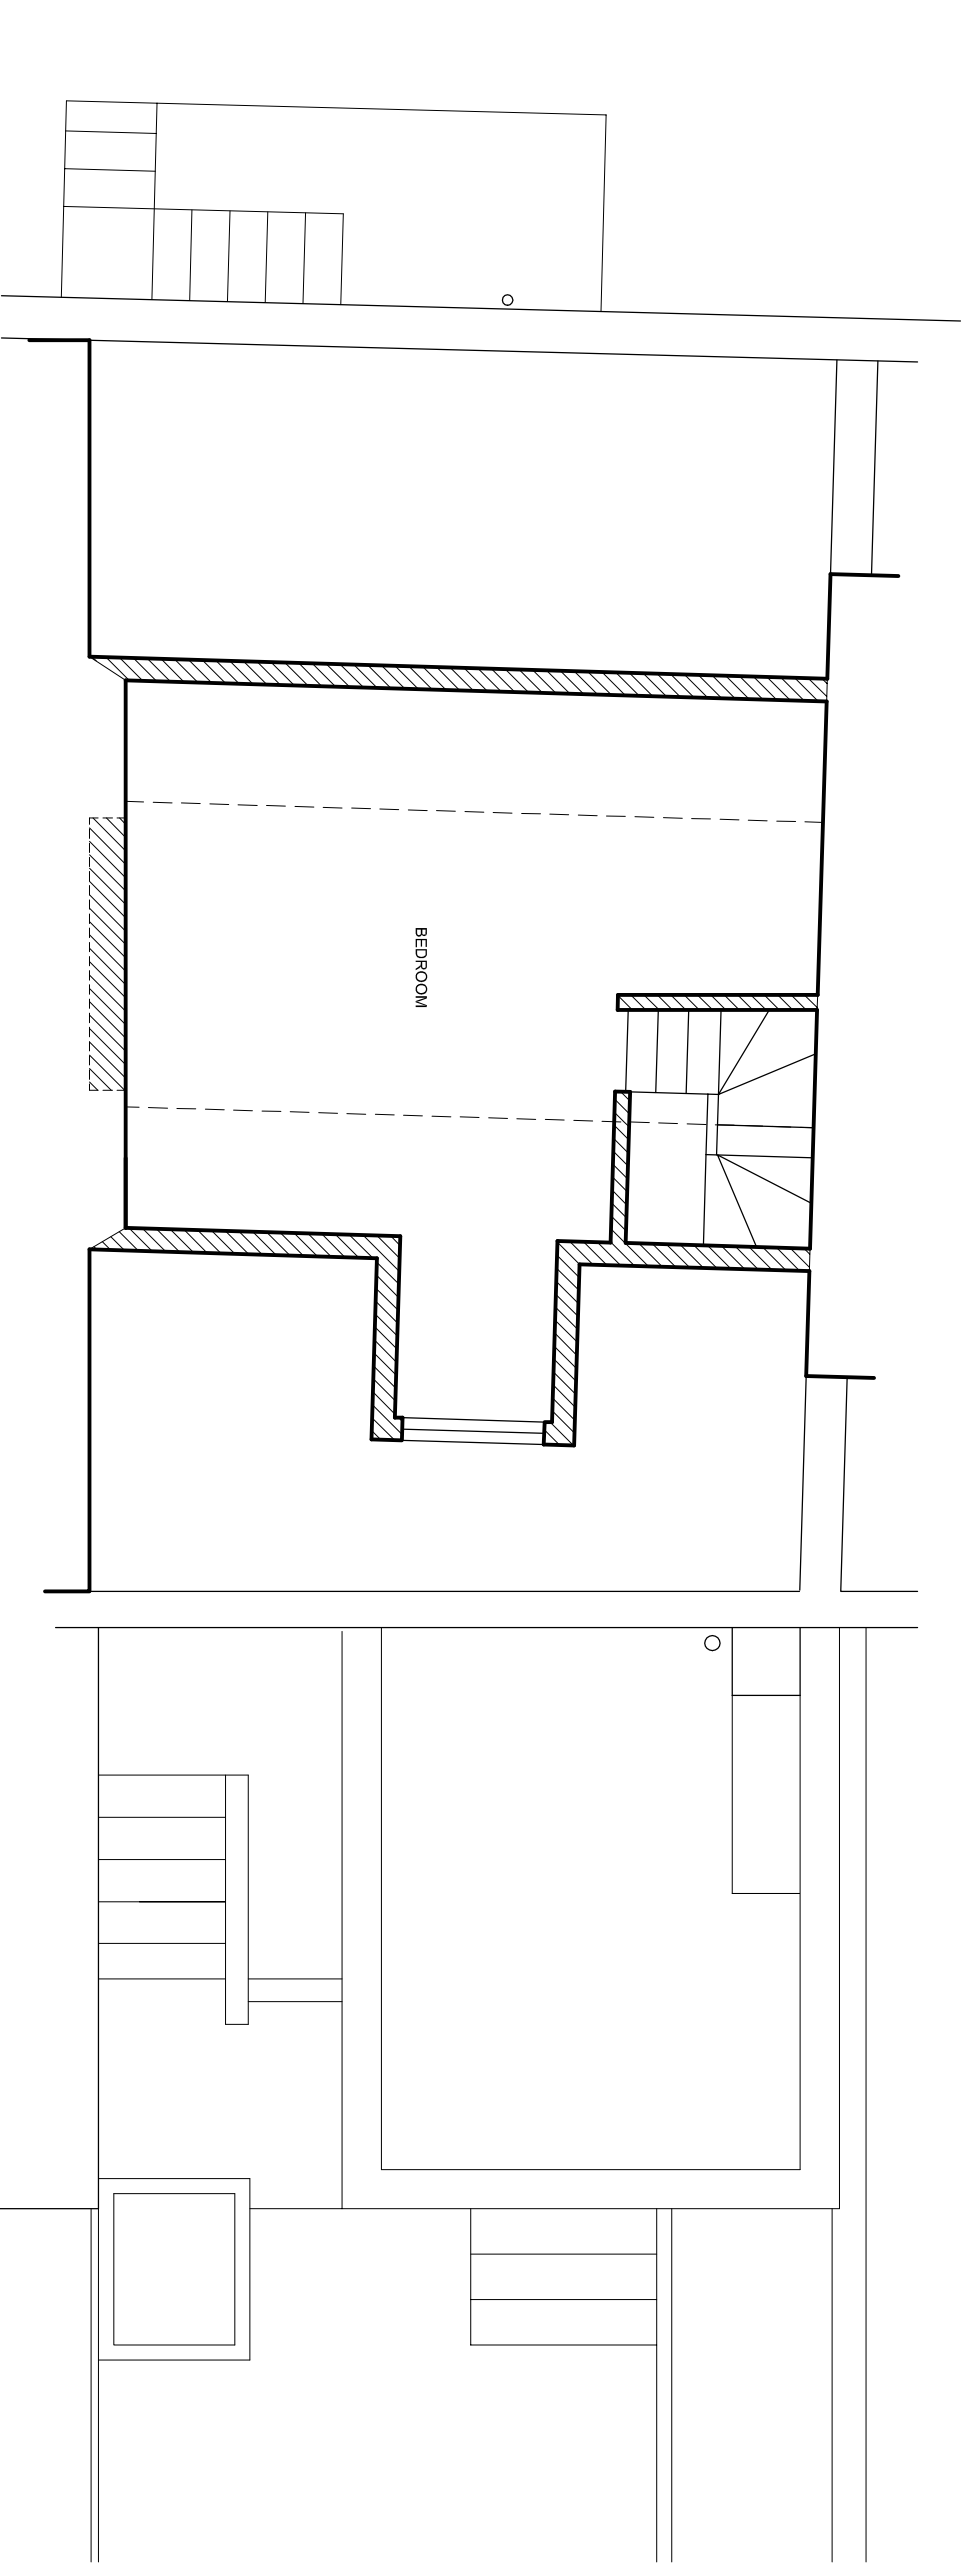

THIRD FLOOR

DAVIES ARCHITECTURE LTD ©	
28 ELLIOTT SQ LONDON NW3 3SU TEL 020 7483 0669	
JOB	ADAM WALKER 48 DELANDY ST LONDON NW1
TITLE	EXISTING PLAN THIRD, ROOF
DATE	14.11.14
SCALE	1:50 @A3
DRAWING NO	DEL-EX-GA-04