
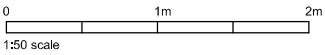


NOTES

DIMENSIONS TO BE CONFIRMED
ON SITE

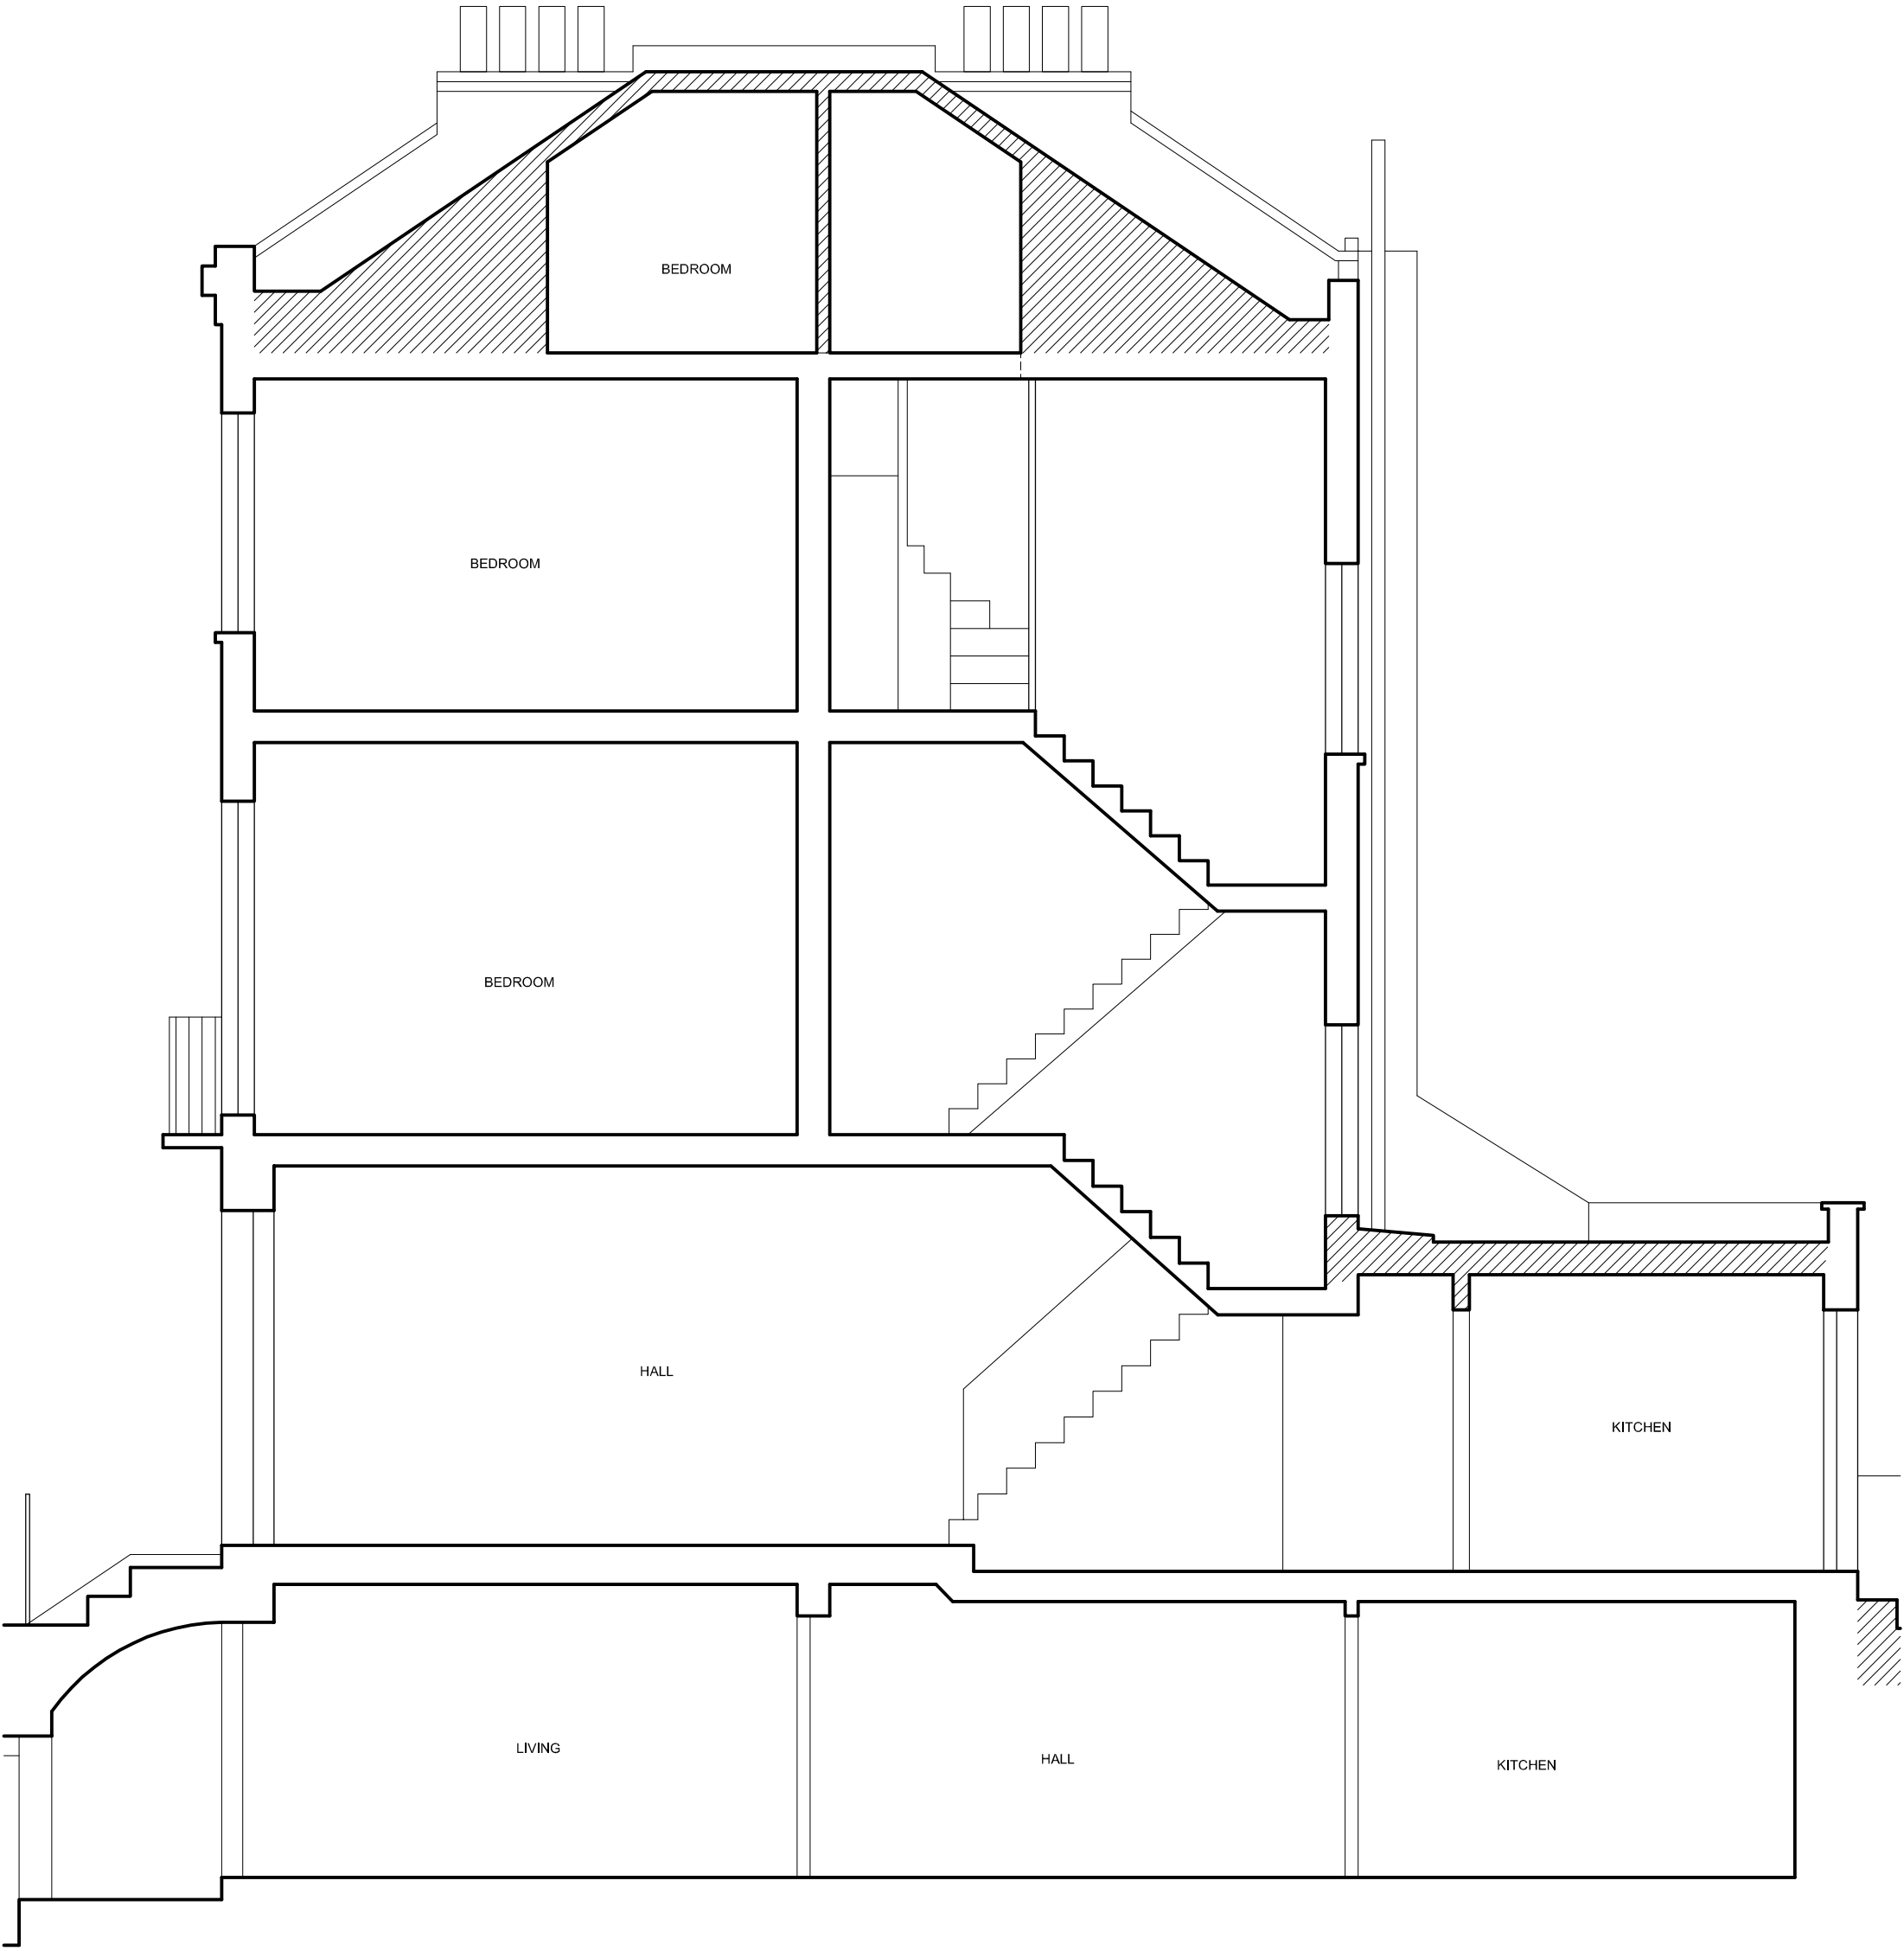

DAVIES ARCHITECTURE LTD [©]	
28 ELLIOTT SQ LONDON NW3 3SU TEL 020 7483 0669	
JOB ADAM WALKER 48 DELANCY ST LONDON NW1	
TITLE EXISTING SECTION C	
DATE	14.11.14
SCALE	1:50 @A3
DRAWING NO	DEL-EX-GA-08