




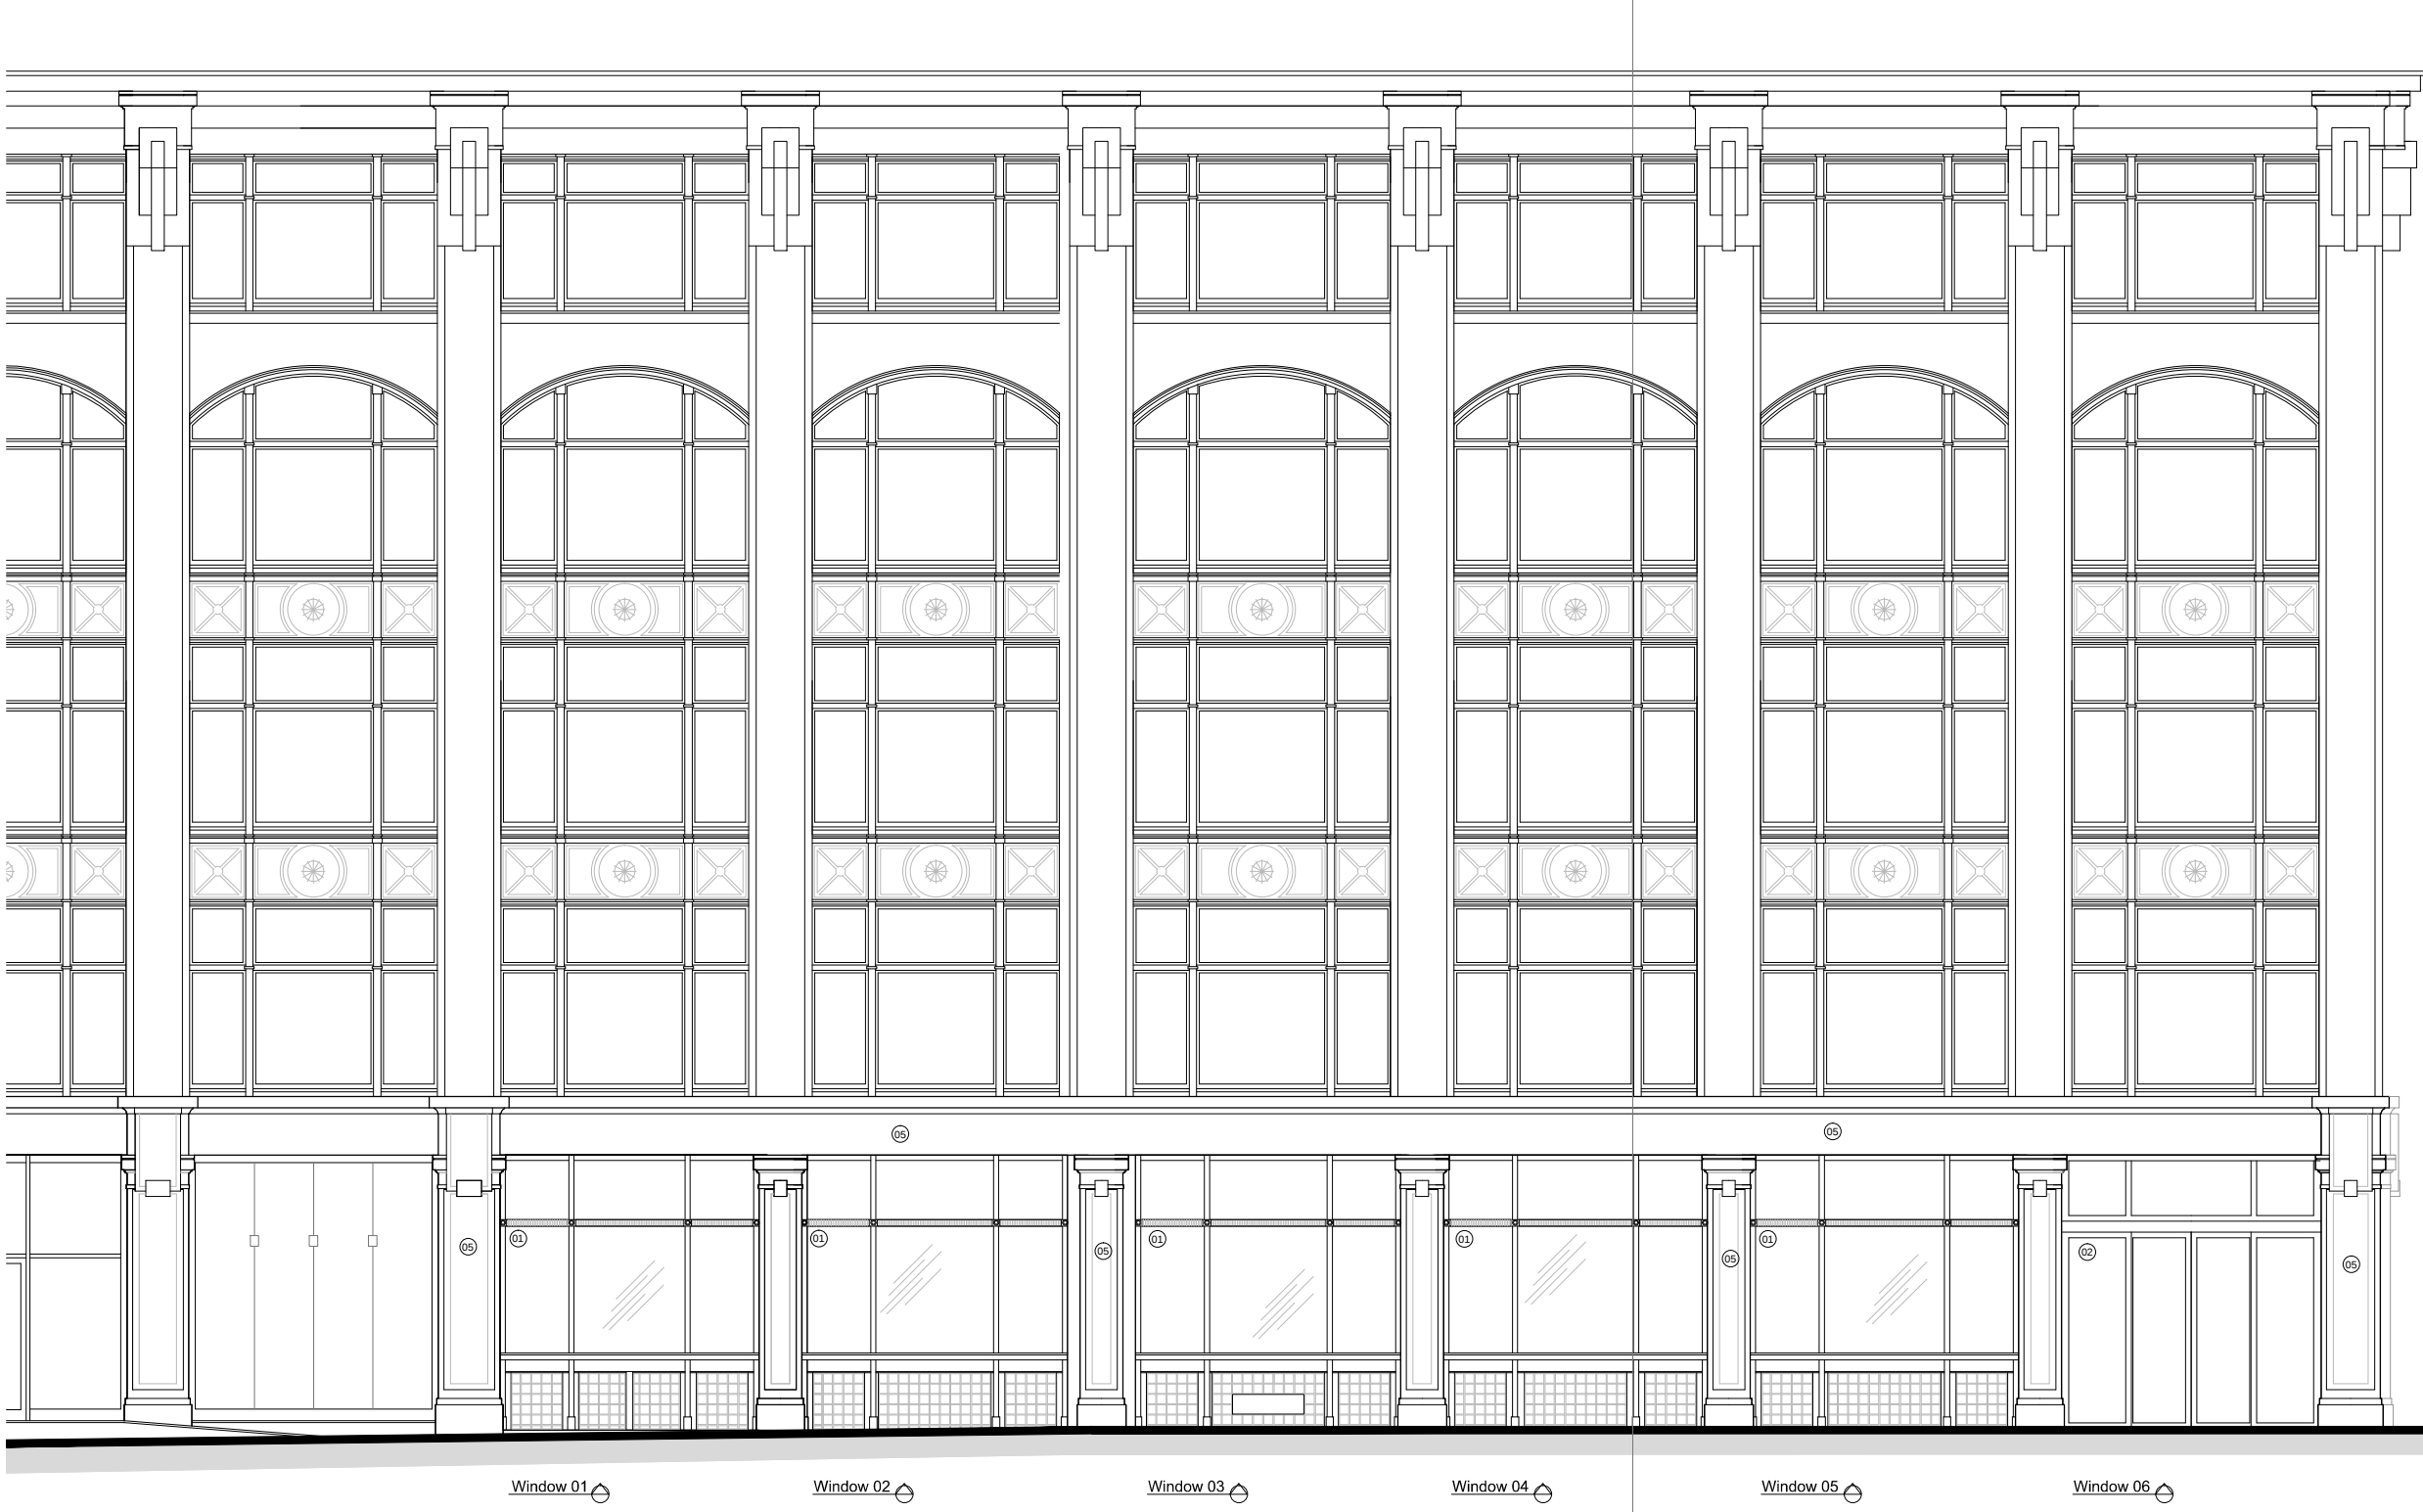

Tottenham Court Road elevation
Scale 1:100

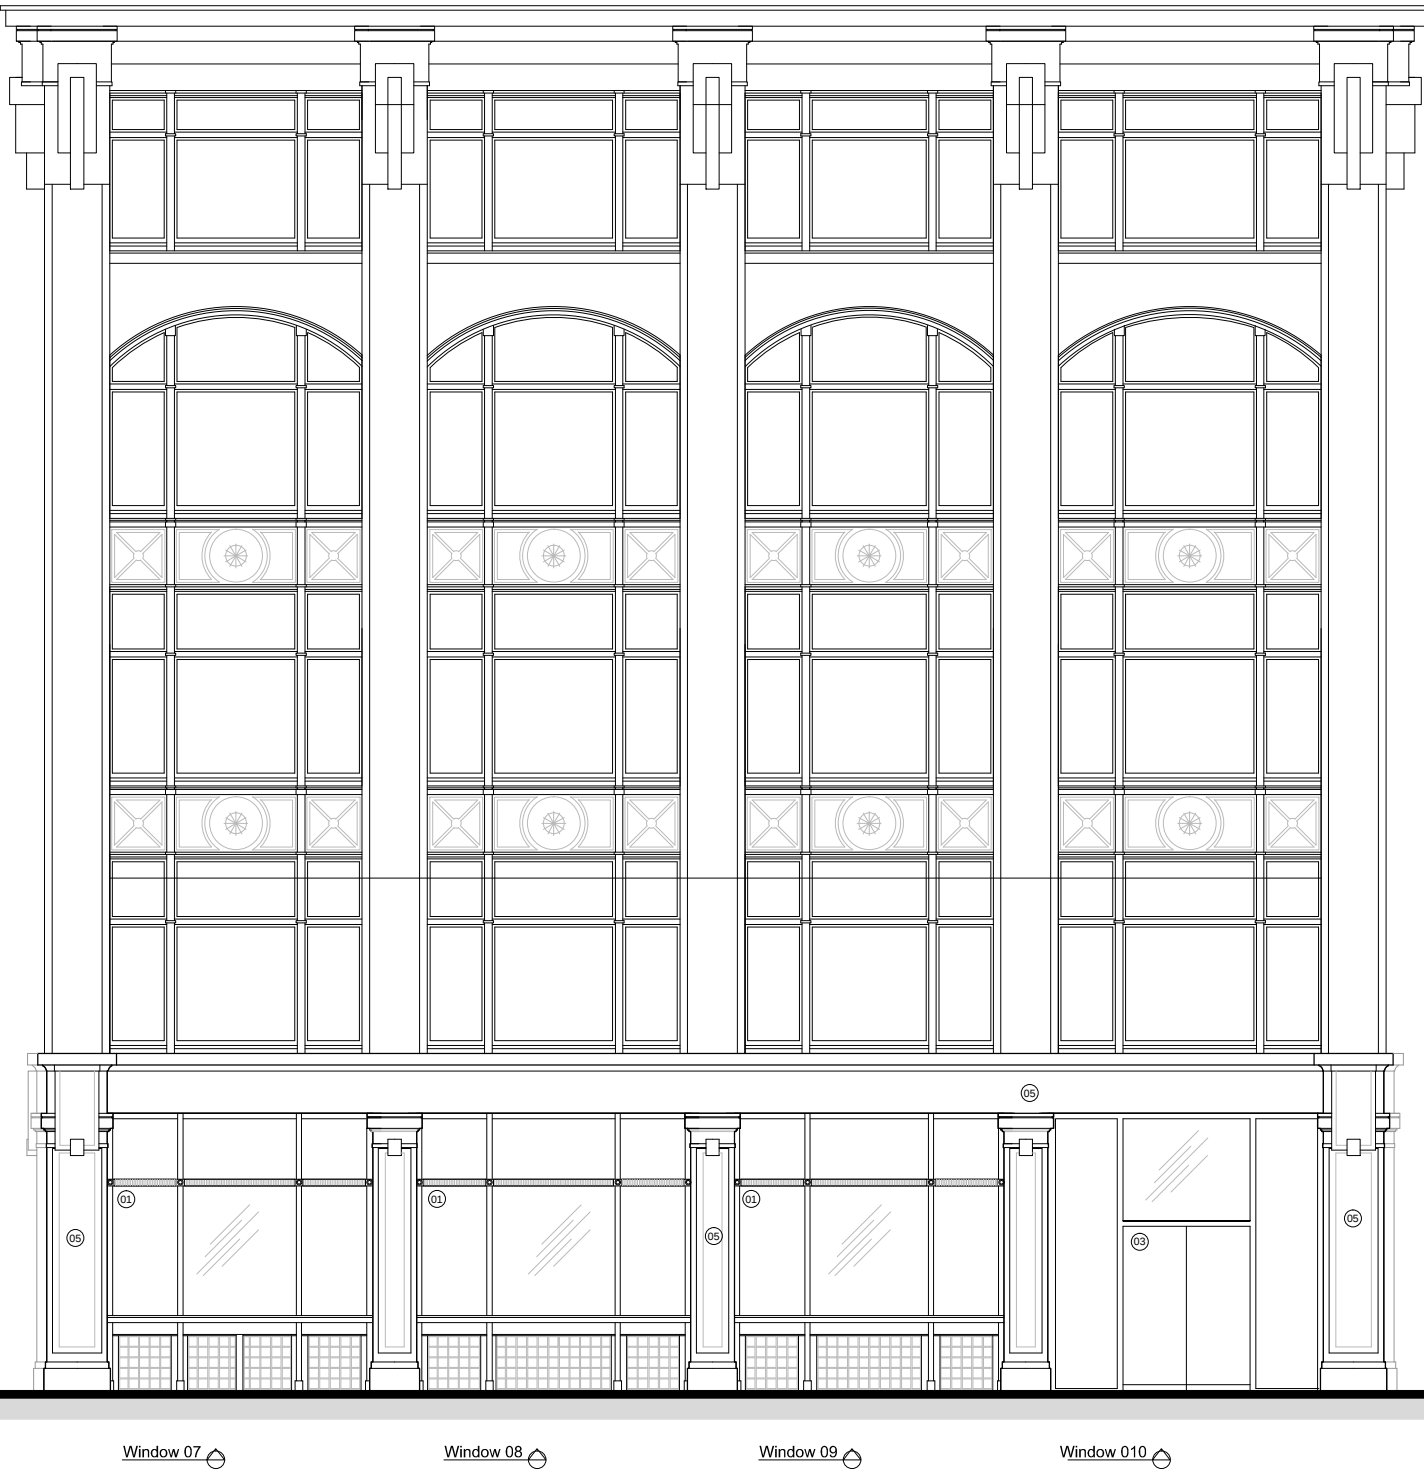


Chenies Street elevation
Scale 1:100

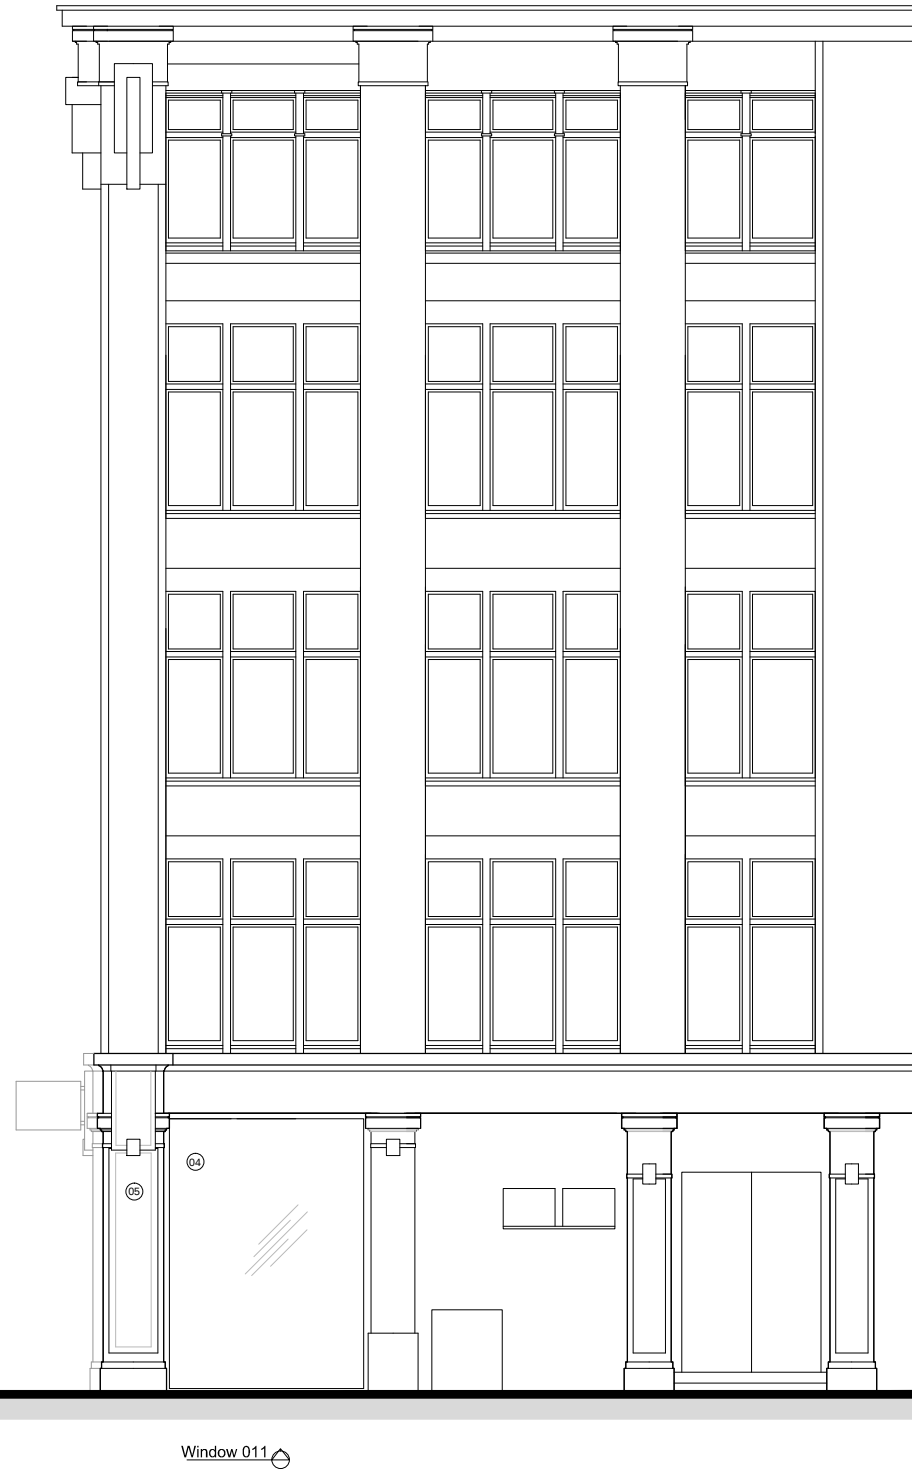


North Crescent elevation
Scale 1:100


EXISTING ELEVATIONS

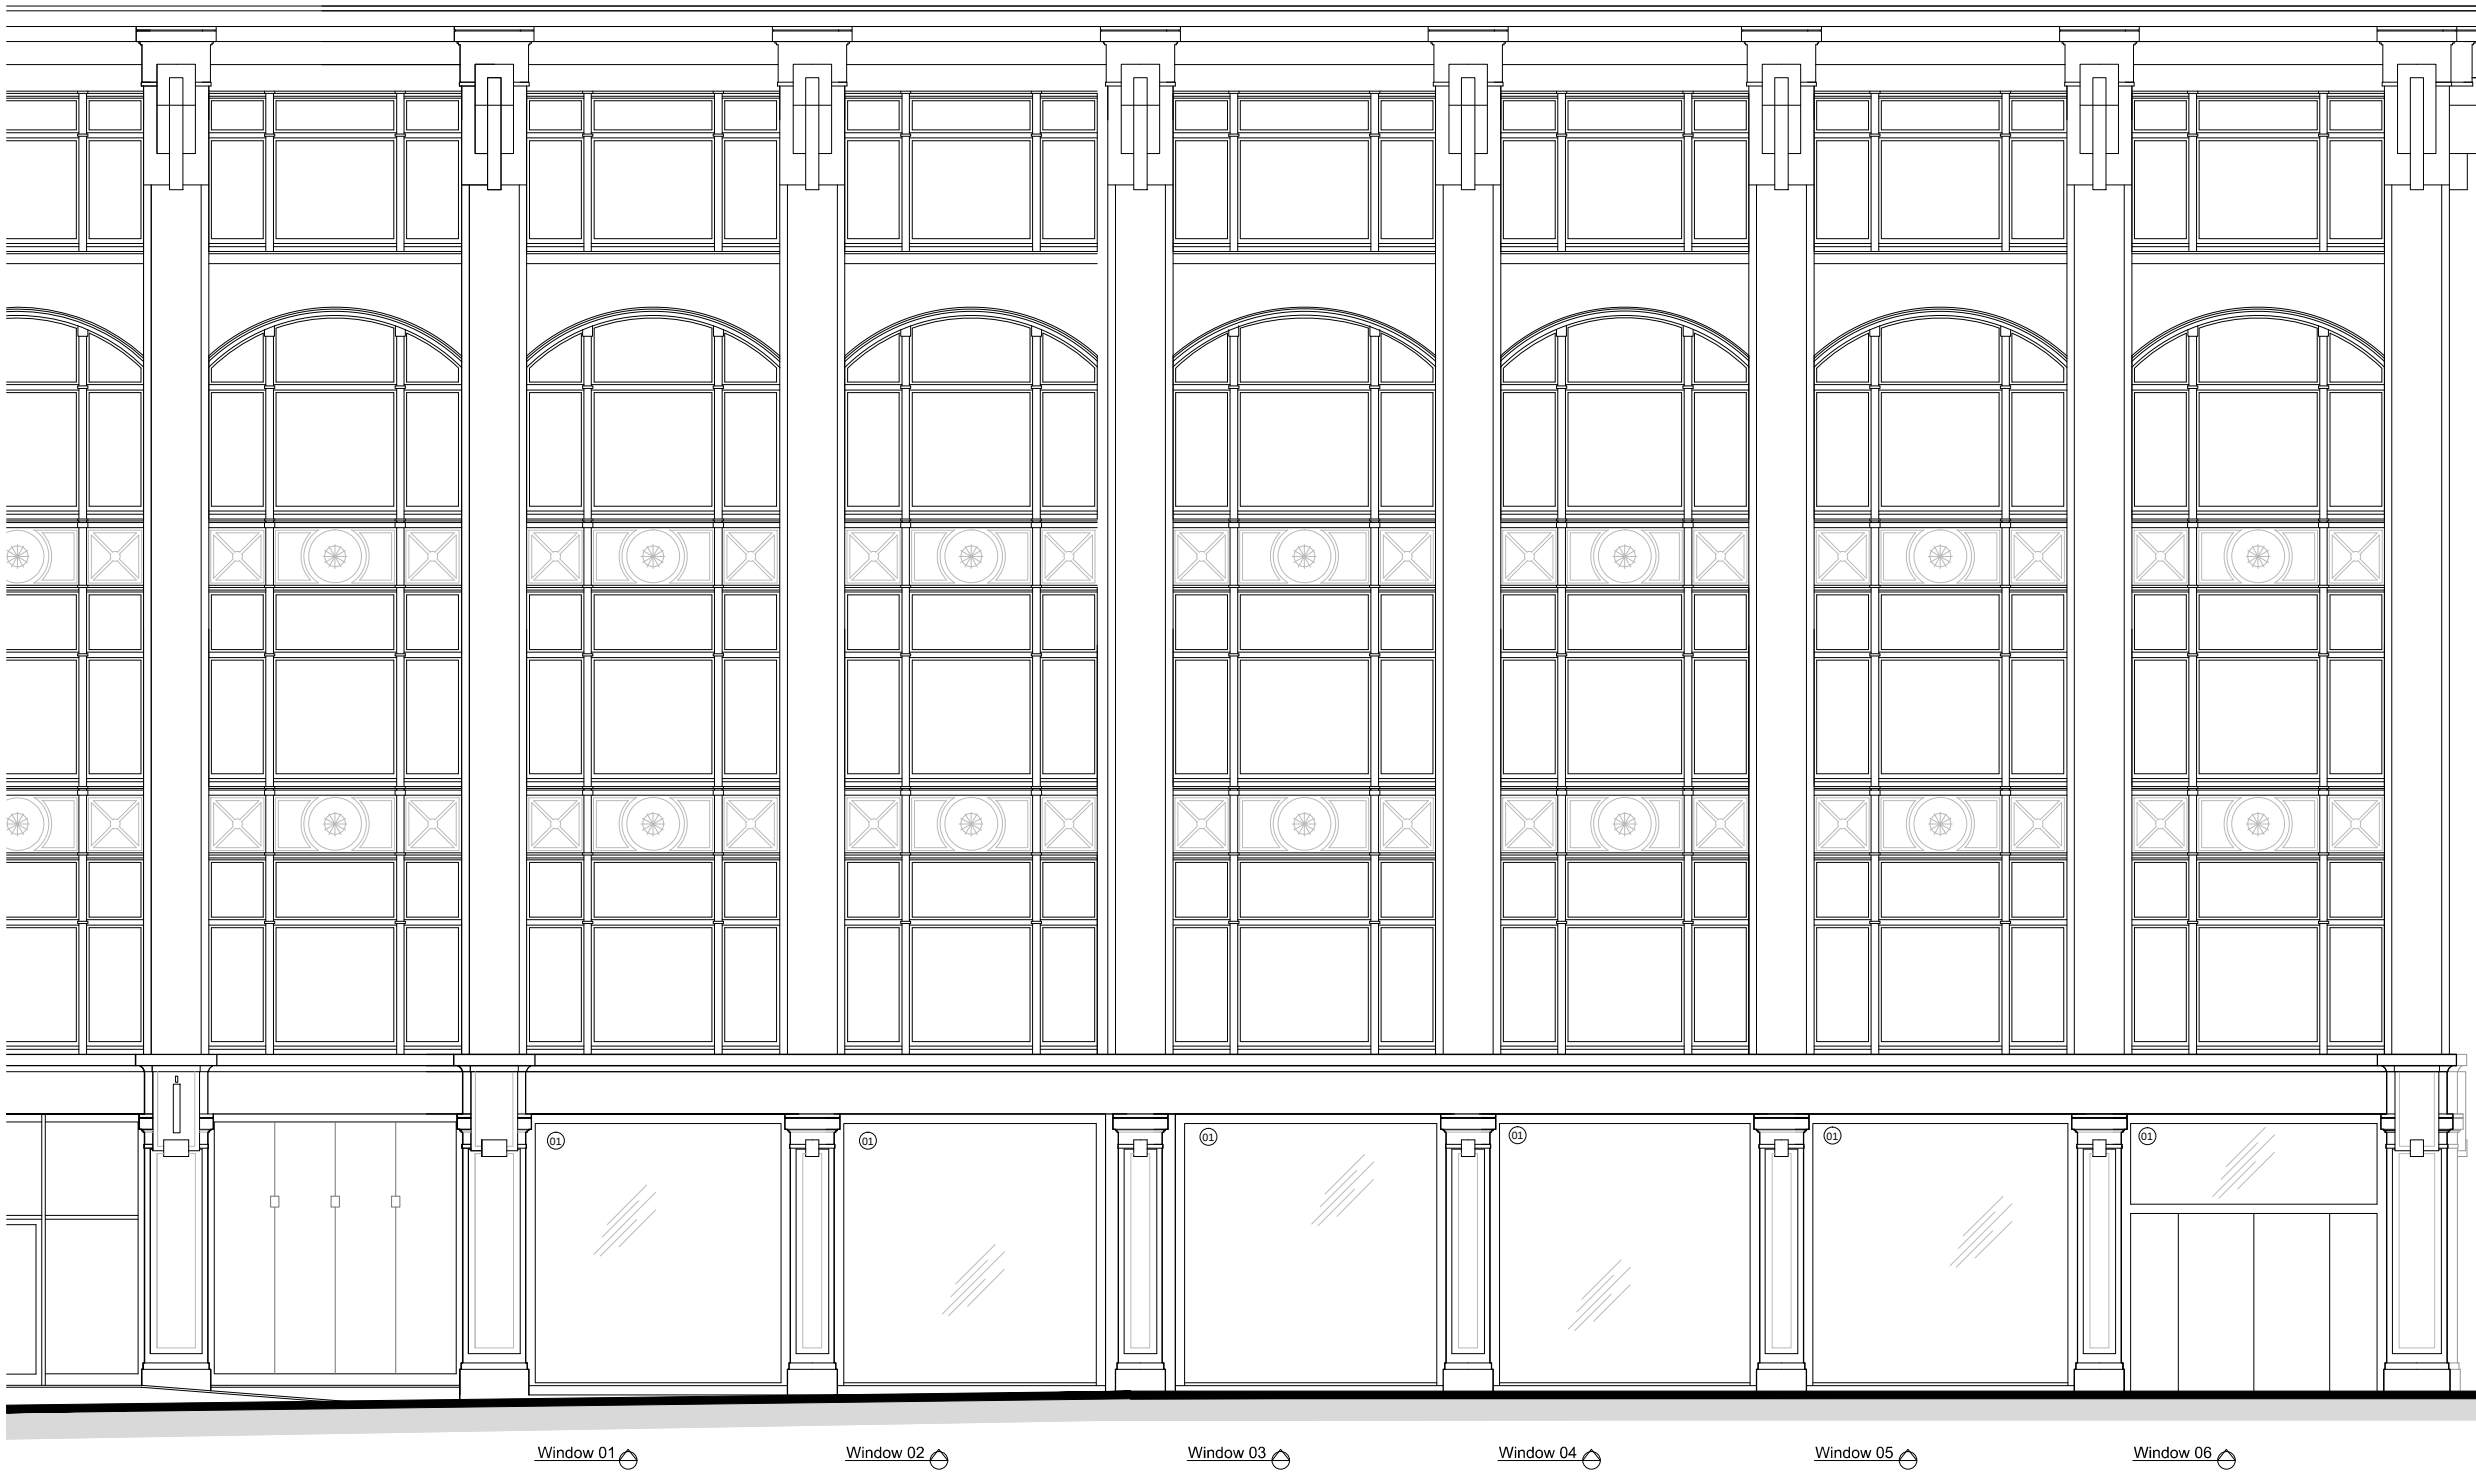

Tottenham Court Road elevation
Scale 1:100

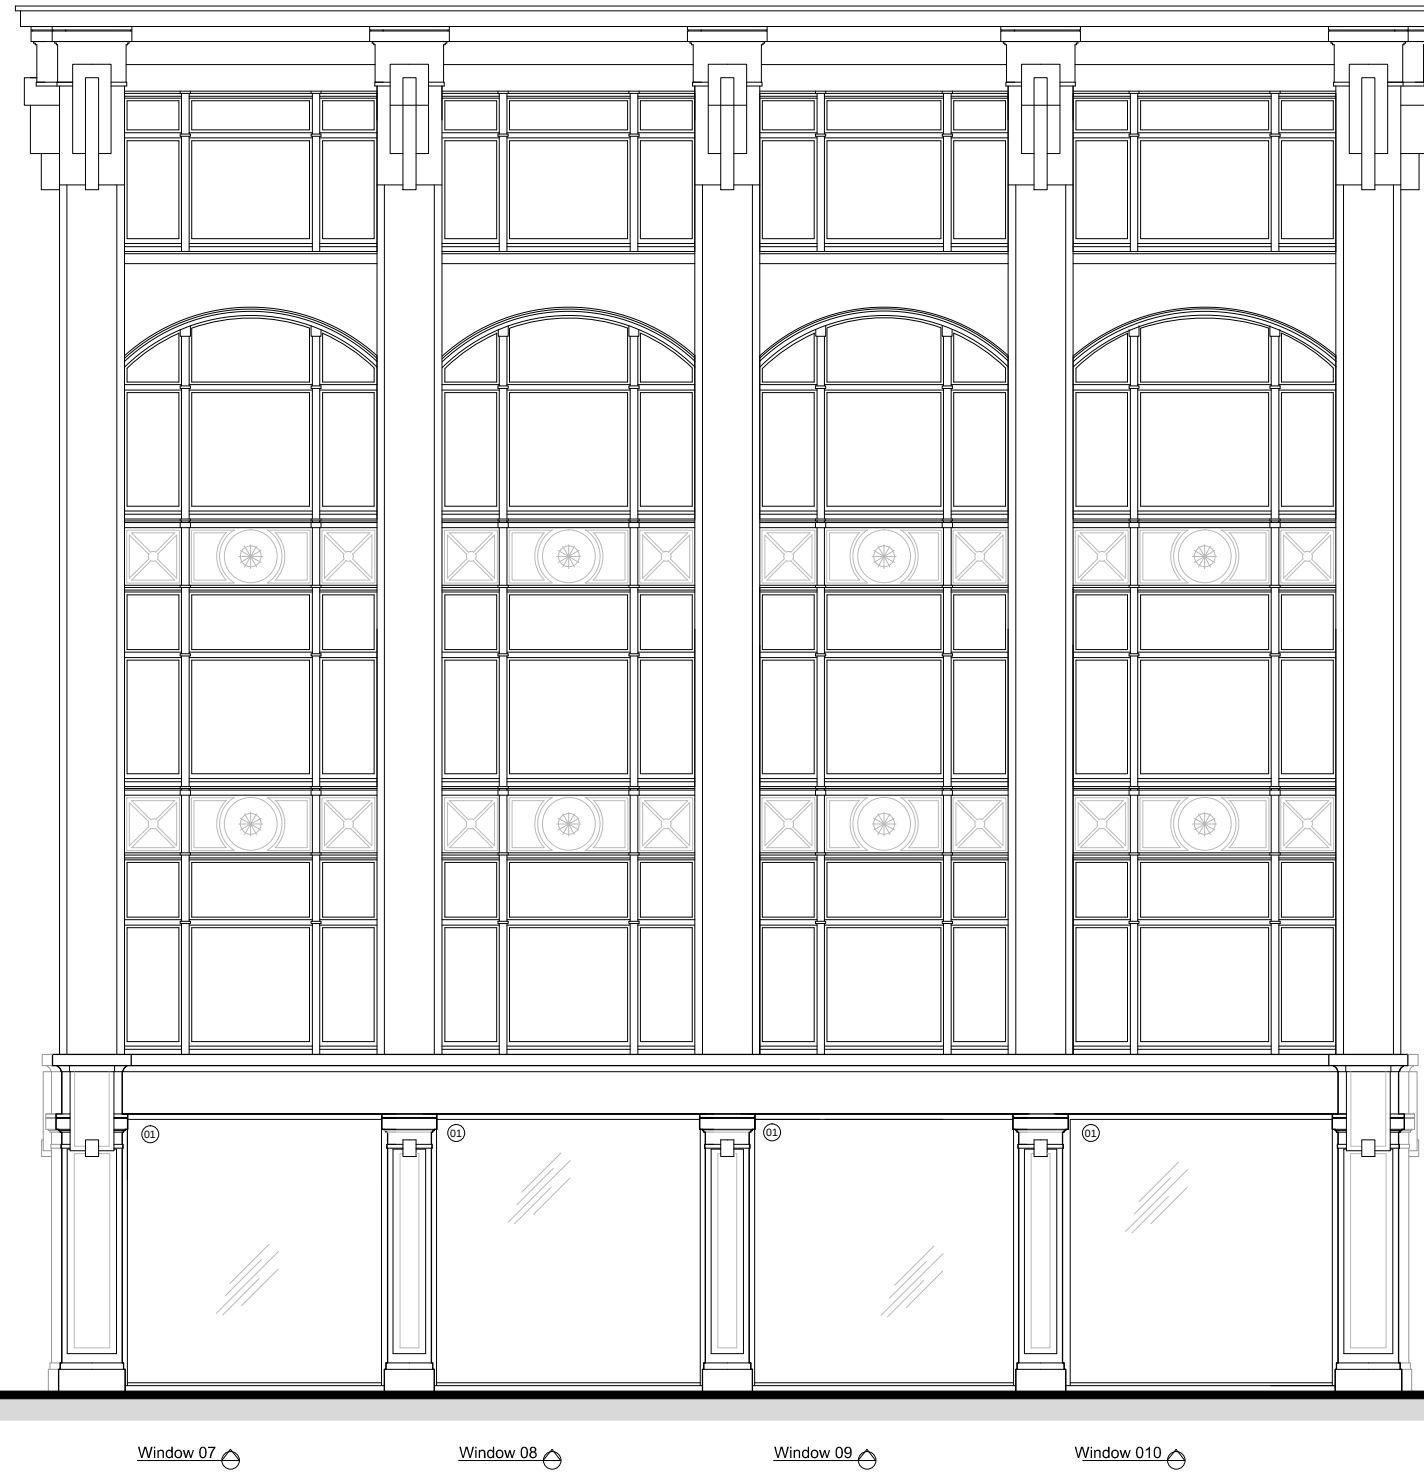

Chenies Street elevation
Scale 1:100

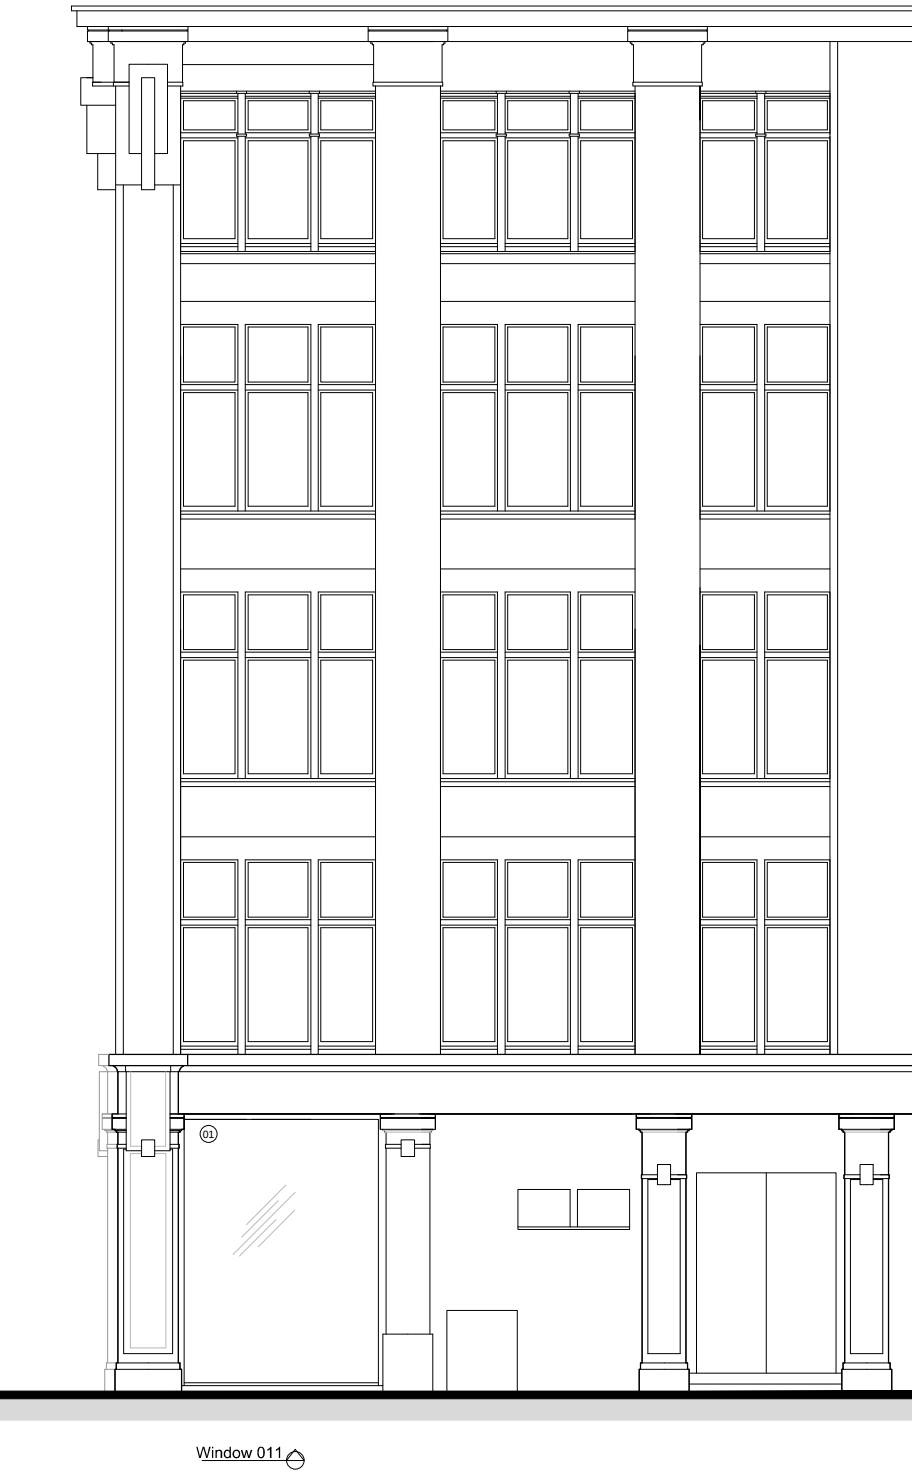

North Crescent elevation
Scale 1:100

PROPOSED ELEVATIONS