


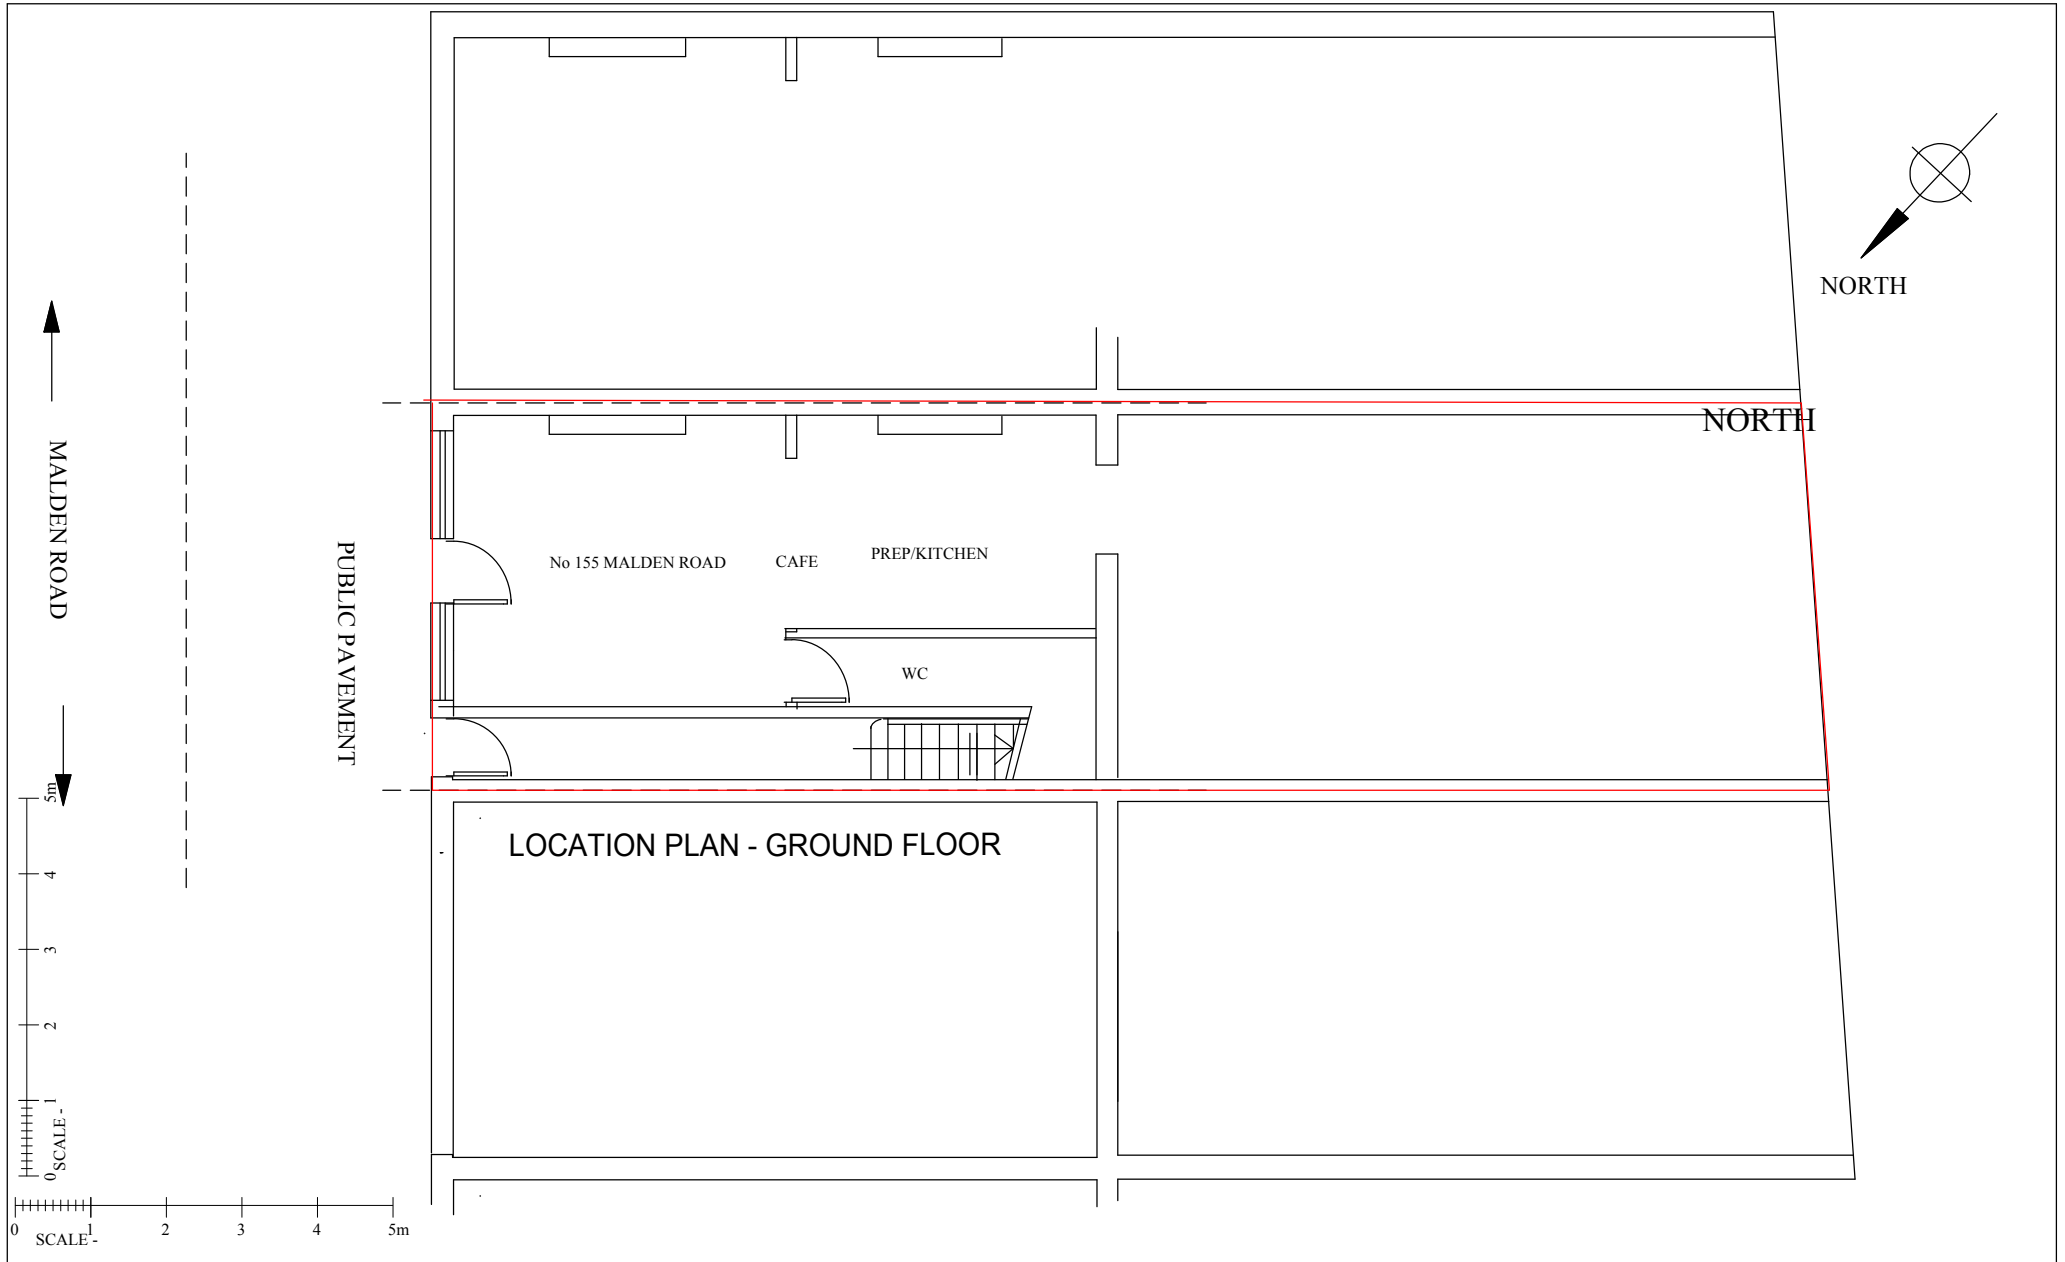

REVISION		All dimensions must be checked on site. The Contractor shall be responsible for taking all necessary site dimensions and levels and for all exploratory works to verify the existing structure before commencement of works.	Where new work is on/near boundary line/party wall the property owner is to serve party wall notice to the adjoining property/land owner in accordance with the requirements of the 'Party Wall etc.' Act 1996.	CA(UK)LTD CHARTERED CIVIL ENGINEERS & ARCHITECTURAL DESIGNERS C. ARNAOUTI, BSc(Eng)Hon, PhD, MICE, CEng 2 ST YON COURT, COLNEY HEATH LANE, ST ALBANS, HERTS AL4 0TR TEL. 07956 635515	TITLE: LOCATION PLAN 155 MALDEN ROAD LONDON NW5 4HT
		All details to comply with current building regulations and Local Authority approvals. Work not to commence before final approval of plans by Local Authority.	IDENTIFY DRAINS ON SITE BEFORE ANY WORKS START COMMENCES. INFORM WATER BOARD IF FOUNDATIONS ARE OVER OR CLOSE TO DRAINS.		DRAWN BY: CA DATE: 03/04/12
					DRAWING No: PRO 155.5 LOCATION SCALE: 1:100