
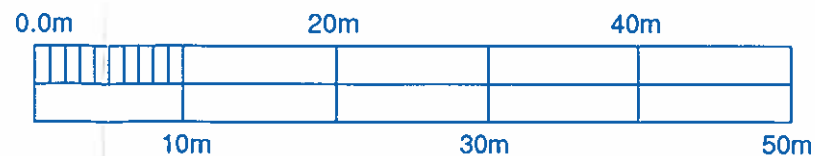


LOCATION PLAN
1:1250

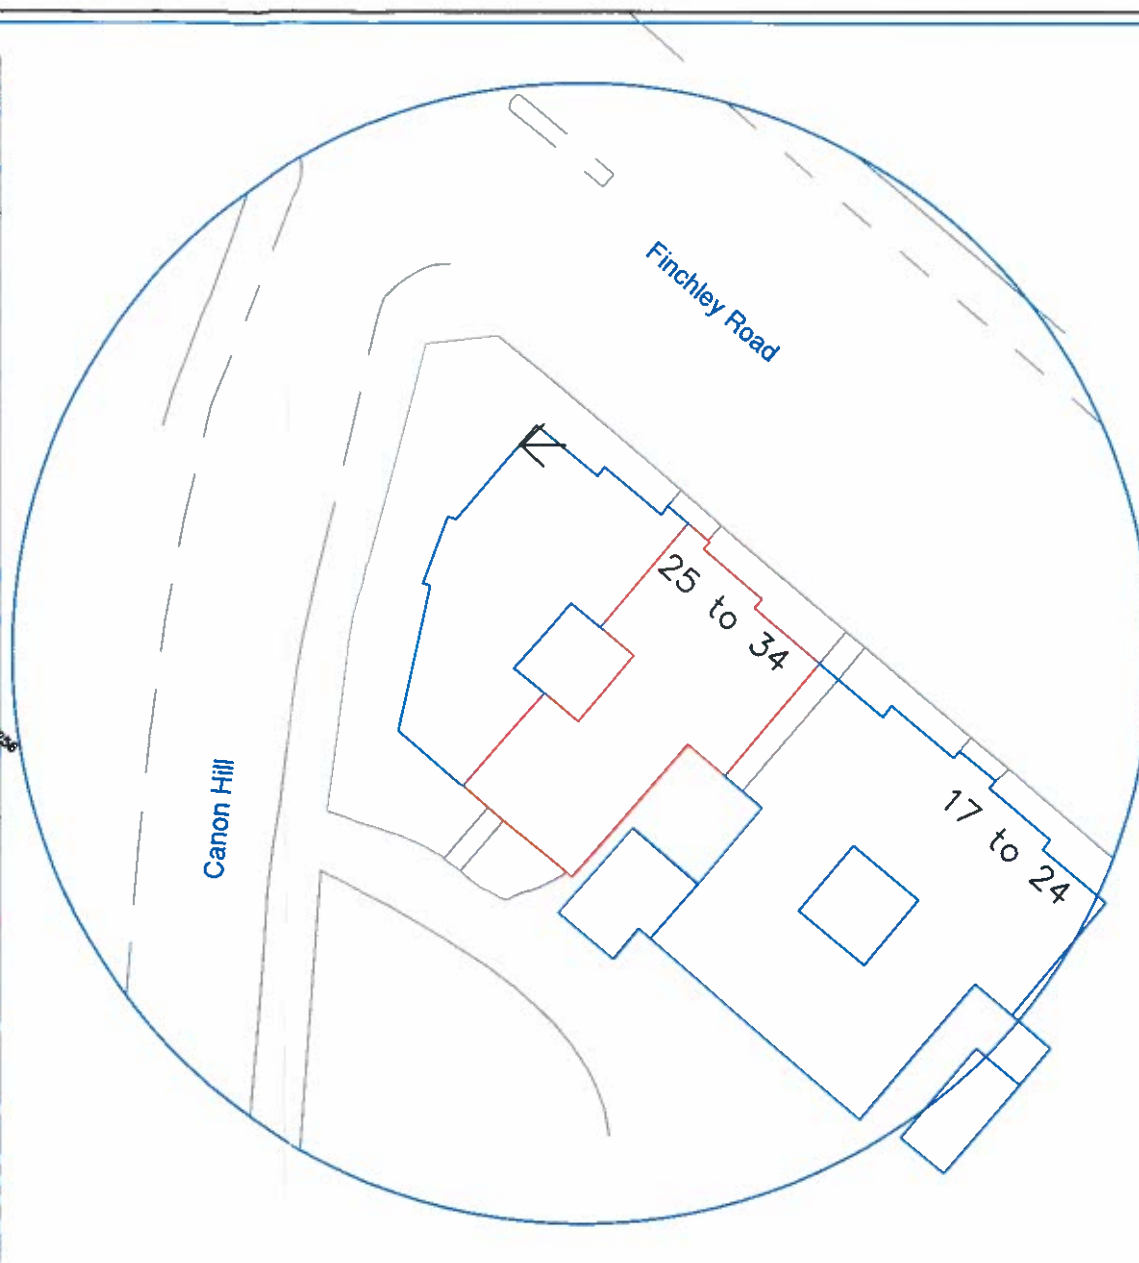

Scale Bar

BLOCK PLAN
1:500

NOTES:

This drawing is to be read in conjunction with all relevant Engineers and Architects drawings. Only figured dimensions are to be used, for construction, all dimensions are to be verified on site prior to work commencing.

REV	AMENDMENT	DATE
-----	-----------	------

TITLE
25 Avenue Mansions
Finchley Road
London

Site Location and
Block Plans

DATE: July 2014	SCALE: 1:1250/500
DRAWN: RD	APPROVED:

Glasspool & Thaiss
CONSULTING STRUCTURAL ENGINEERS
COUGHTREY HOUSE
112- 116 BROAD STREET
CHESHAM
BUCKS
HP5 3ED

TELEPHONE: 01494 771314
FACSIMILE: 01494 791455
E-mail: mail@glasspoolandthaiss.com

DRAWING STATUS
PROPOSED

DRAWING No	REV
14028/04	