





PROPOSED LOCATION OF NEW SLIDING GATE AS EXISTING  
ELEVATION VIEWED FROM NORTH END ROAD  
1:50 @ A1 - 1:100@ A3

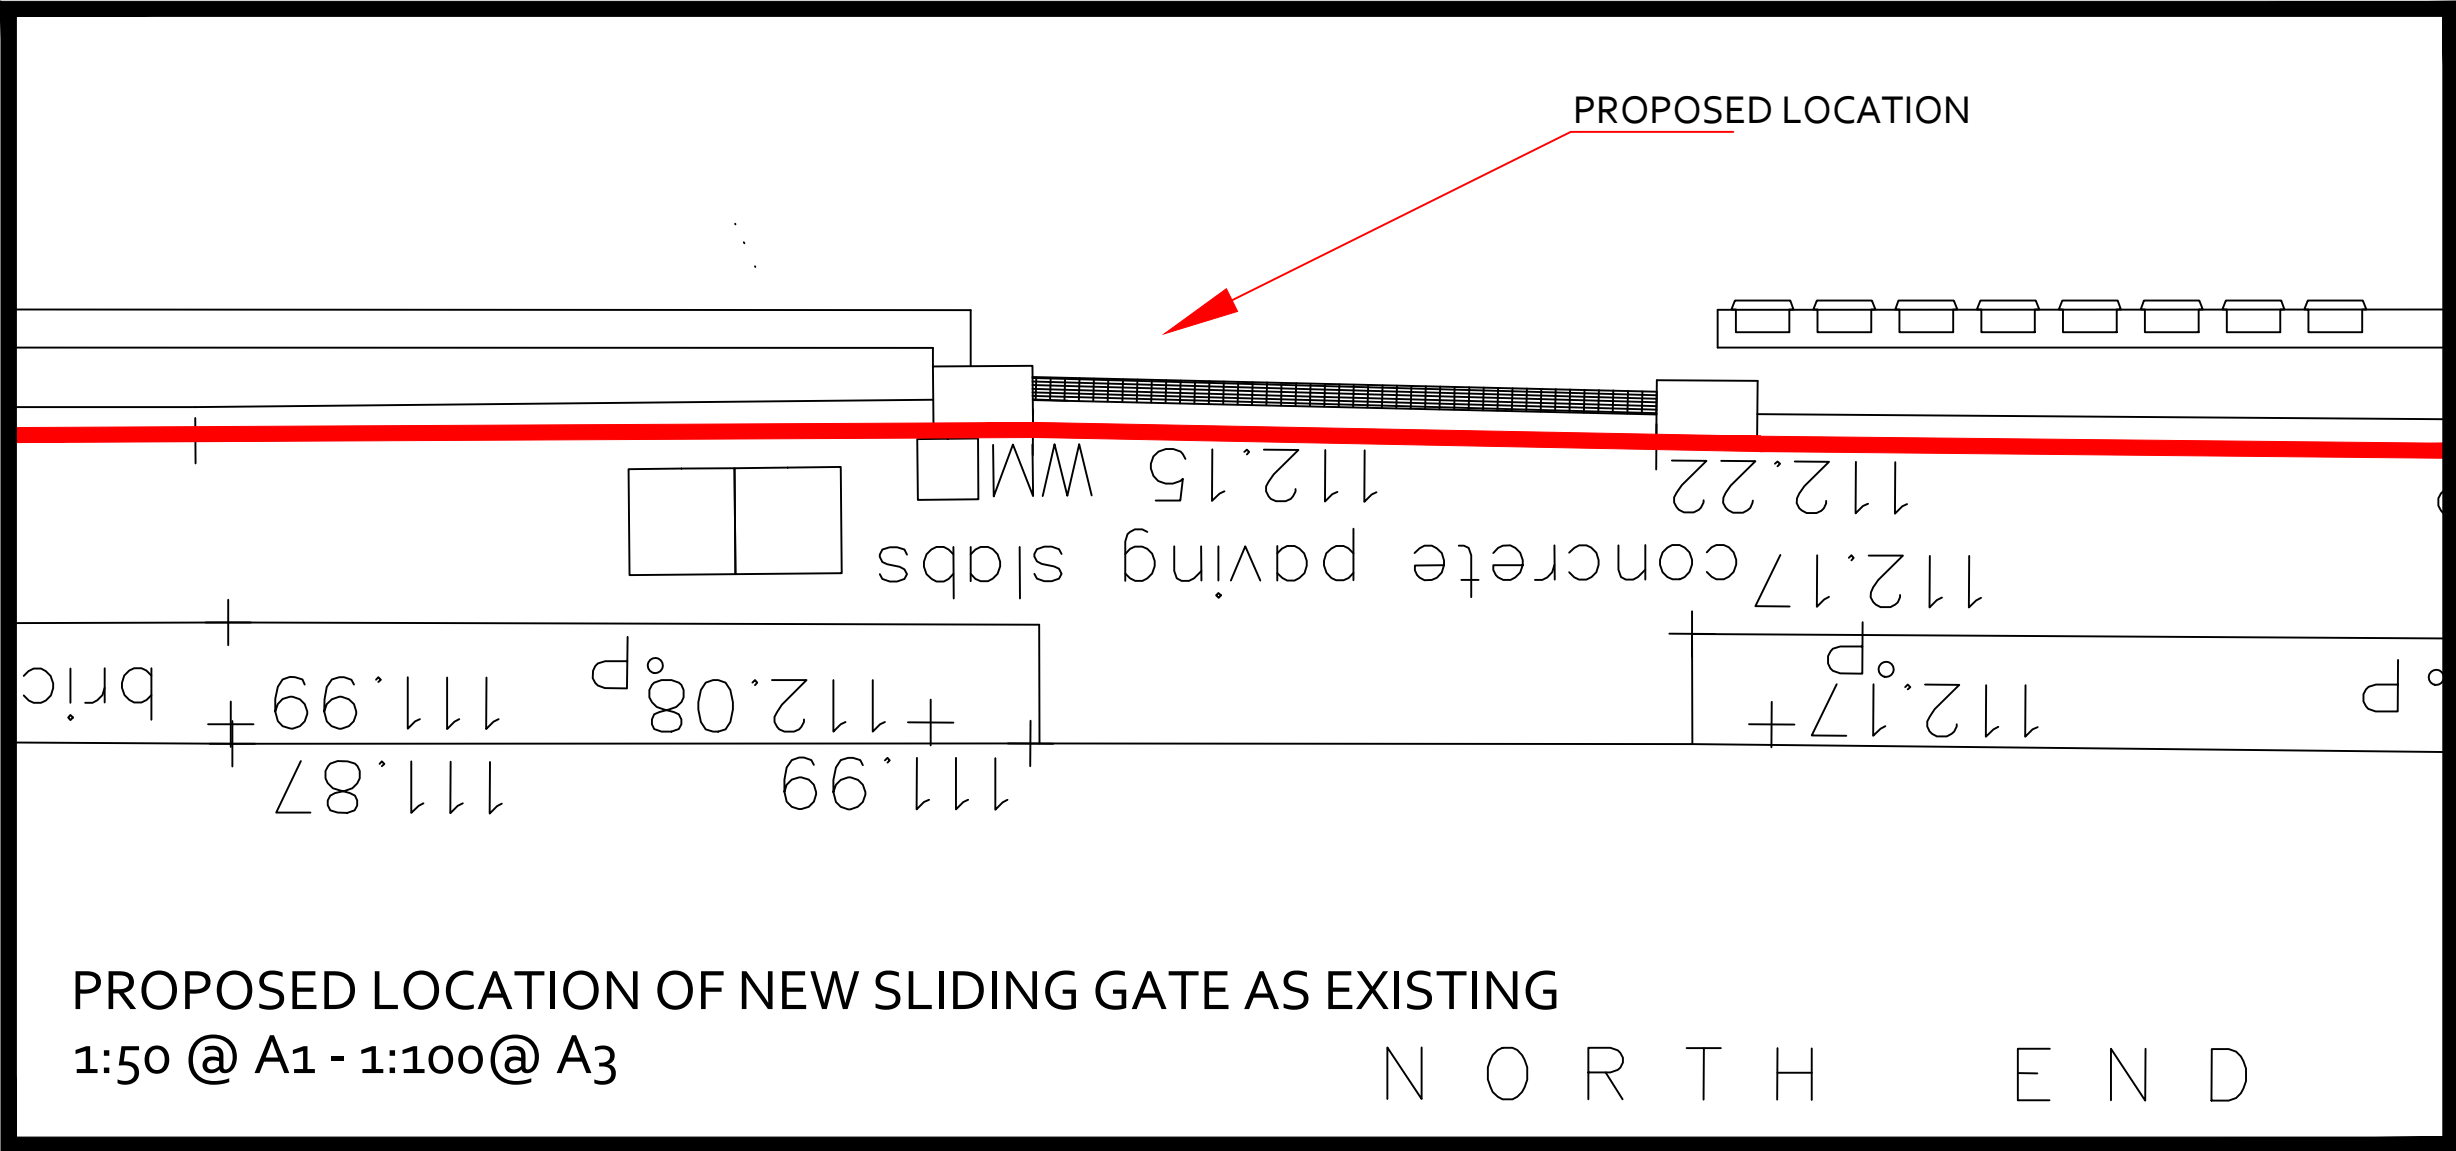

PROPOSED LOCATION OF NEW SLIDING GATE AS EXISTING  
1:50 @ A1 - 1:100@ A3

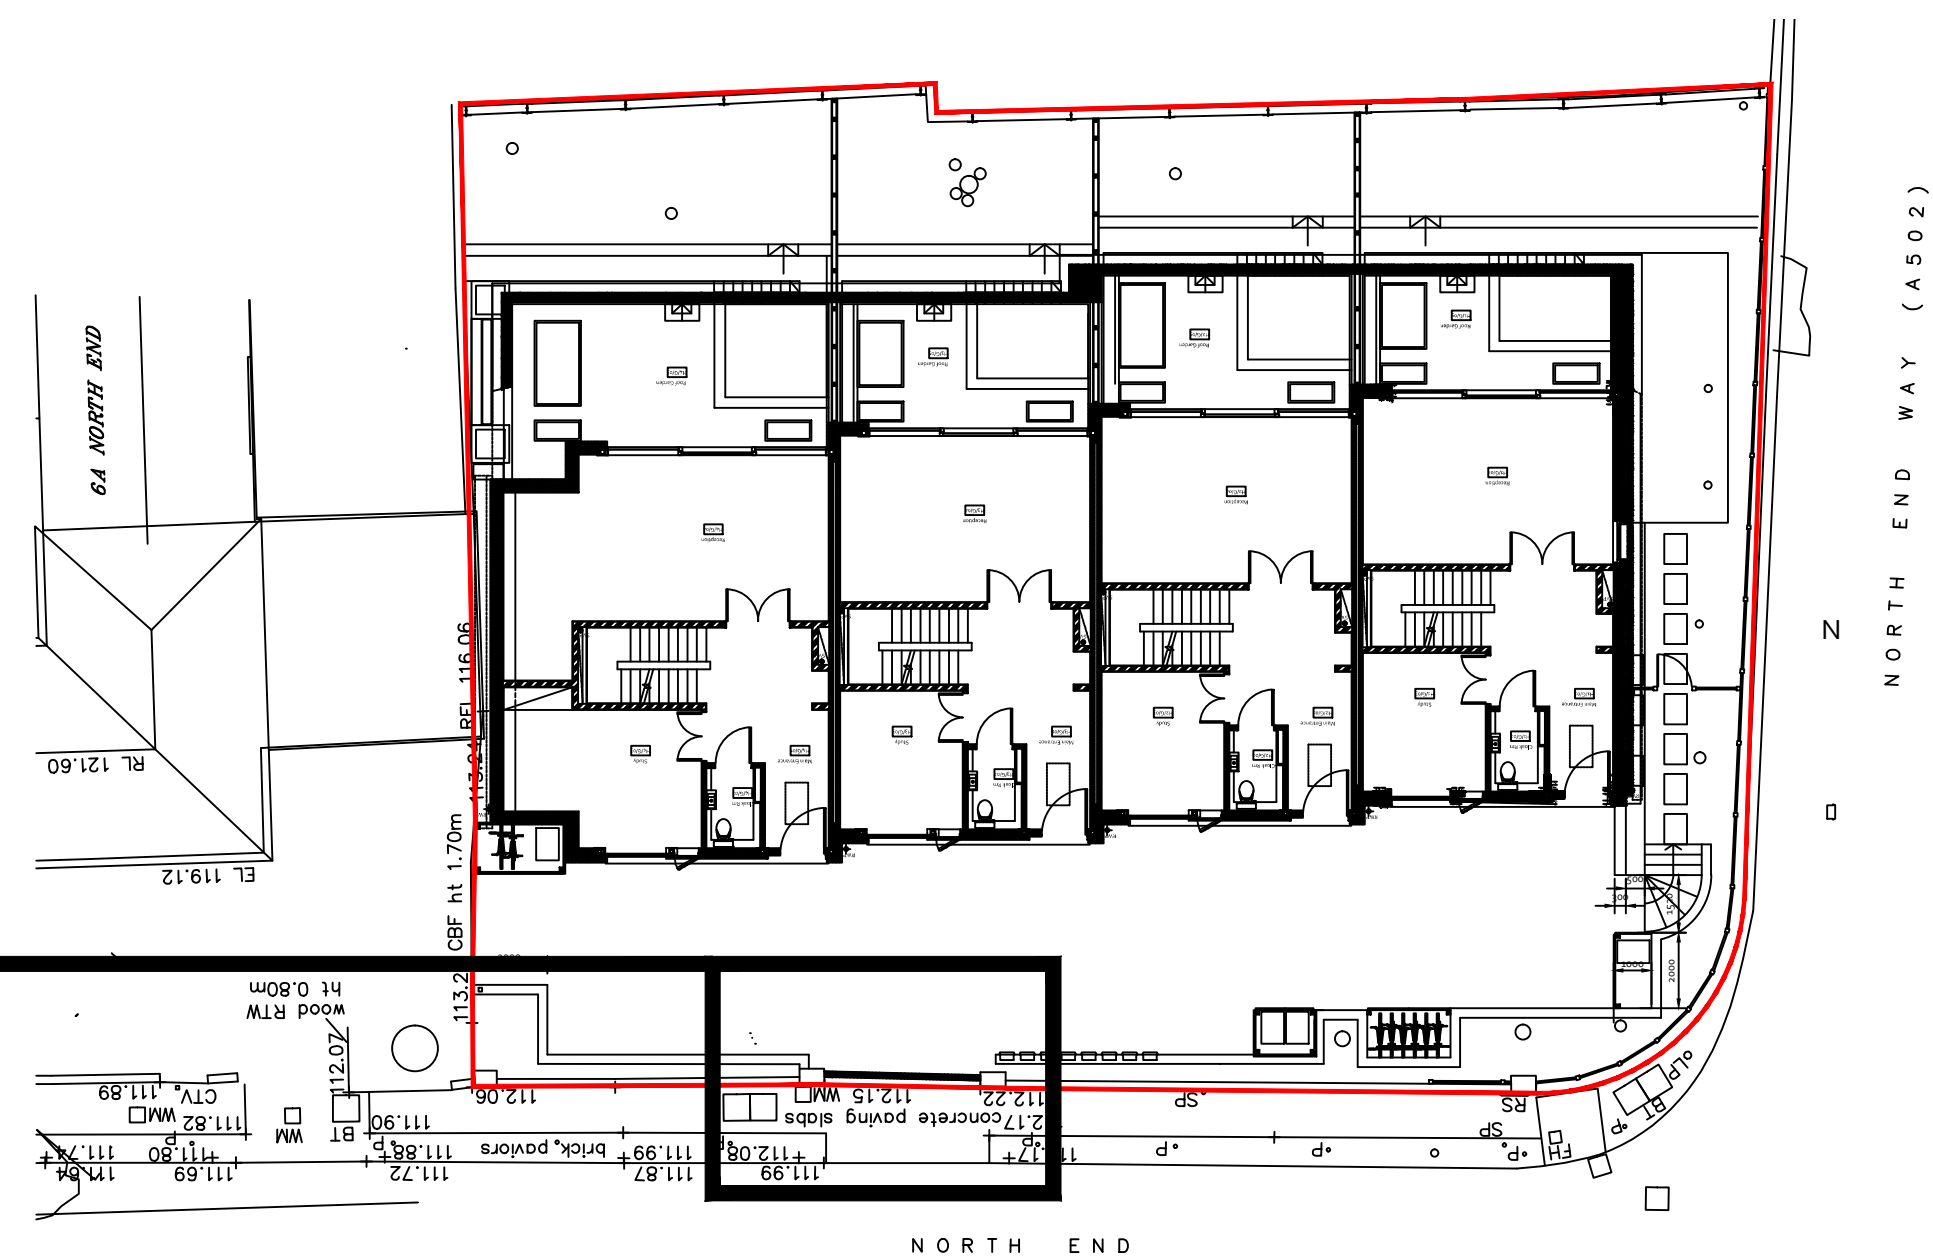

PROPOSED LOCATION PLAN OF NEW SLIDING GATE AS EXISTING  
1:200 @ A1 - 1:400@ A3

NOTES :

All dimensions in millimetres.

All dimensions and levels are to be checked on site by the main contractor prior to commencing excavation works. any discrepancy is to be reported back to the designer for instruction.

This drawing is the property of KAS DESIGN and may not be reproduced or disclosed to a third party in any form without written permission

ISS	Revision	DATE	Drn	Appr
-----	----------	------	-----	------

CLIENT/PROJECT:

4 NORTH END

DRAWING STATUS:

SHEET TITLE:

EXISTING DRAWINGS

SCALE:	SEE DRAWING TITLE	DRAWN BY:
DATE:	2013-03-22	APPROVED:
JOB NUMBER:	DRAWING No:	Rev. No.:
4NE	4NE-SITE- L0003	

**KAS**

ARCHITECTURE AND INTERIOR DESIGN

BATH STREET, LONDON.EC1V

TELEPHONE: 0789 425 4353