



PROPOSED LOCATION OF NEW SLIDING GATE  
ELEVATION VIEWED FROM NORTH END ROAD  
1:50 @ A1 - 1:100@ A3

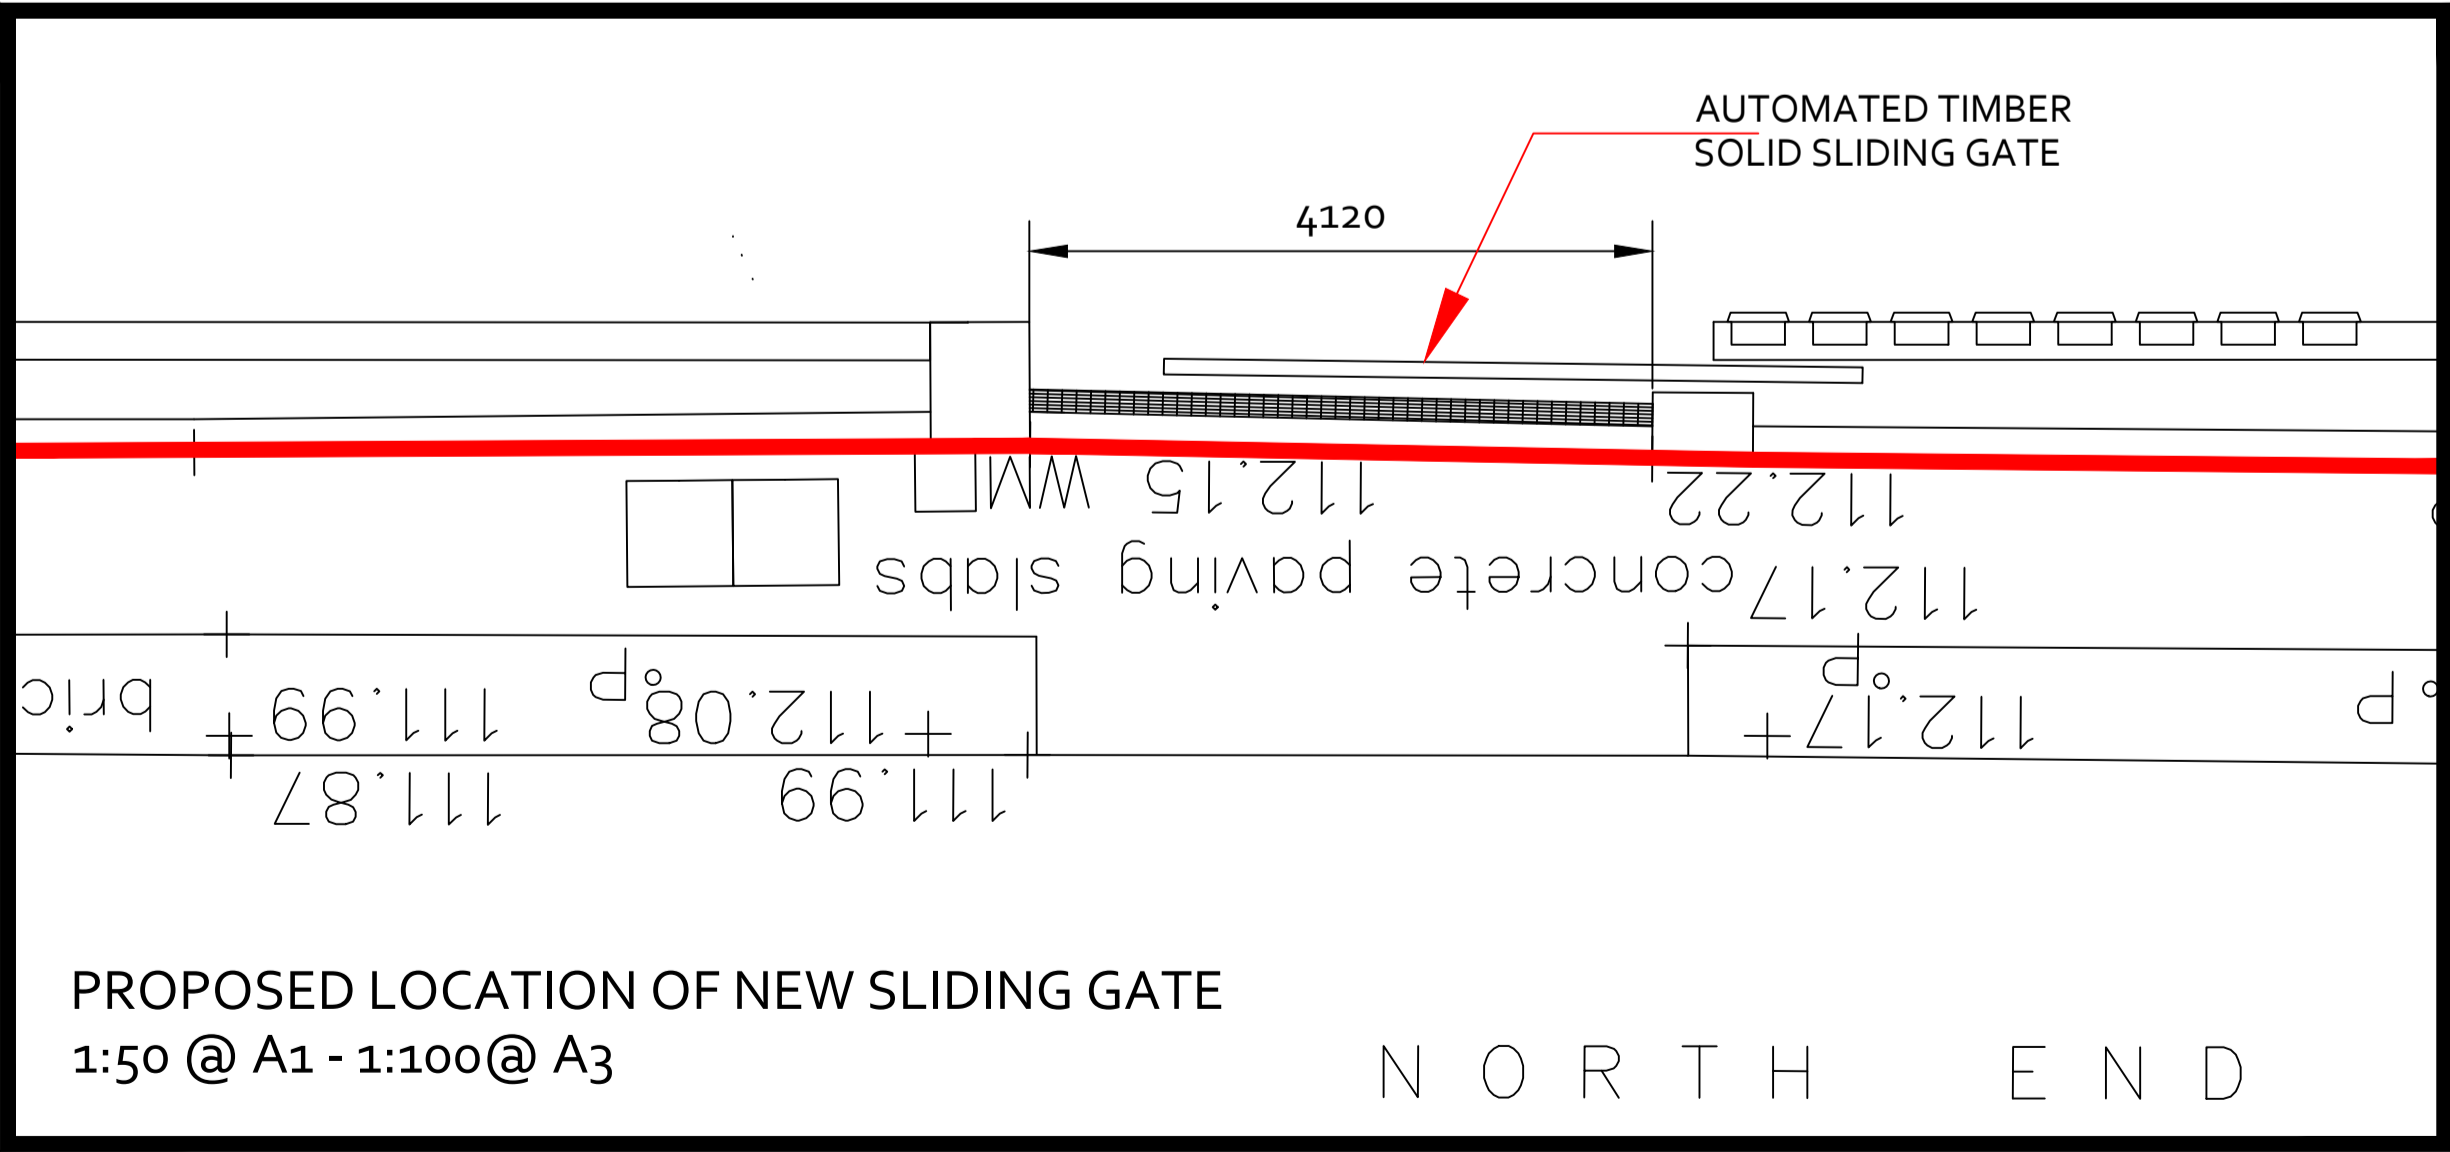

PROPOSED LOCATION OF NEW SLIDING GATE  
1:50 @ A1 - 1:100@ A3

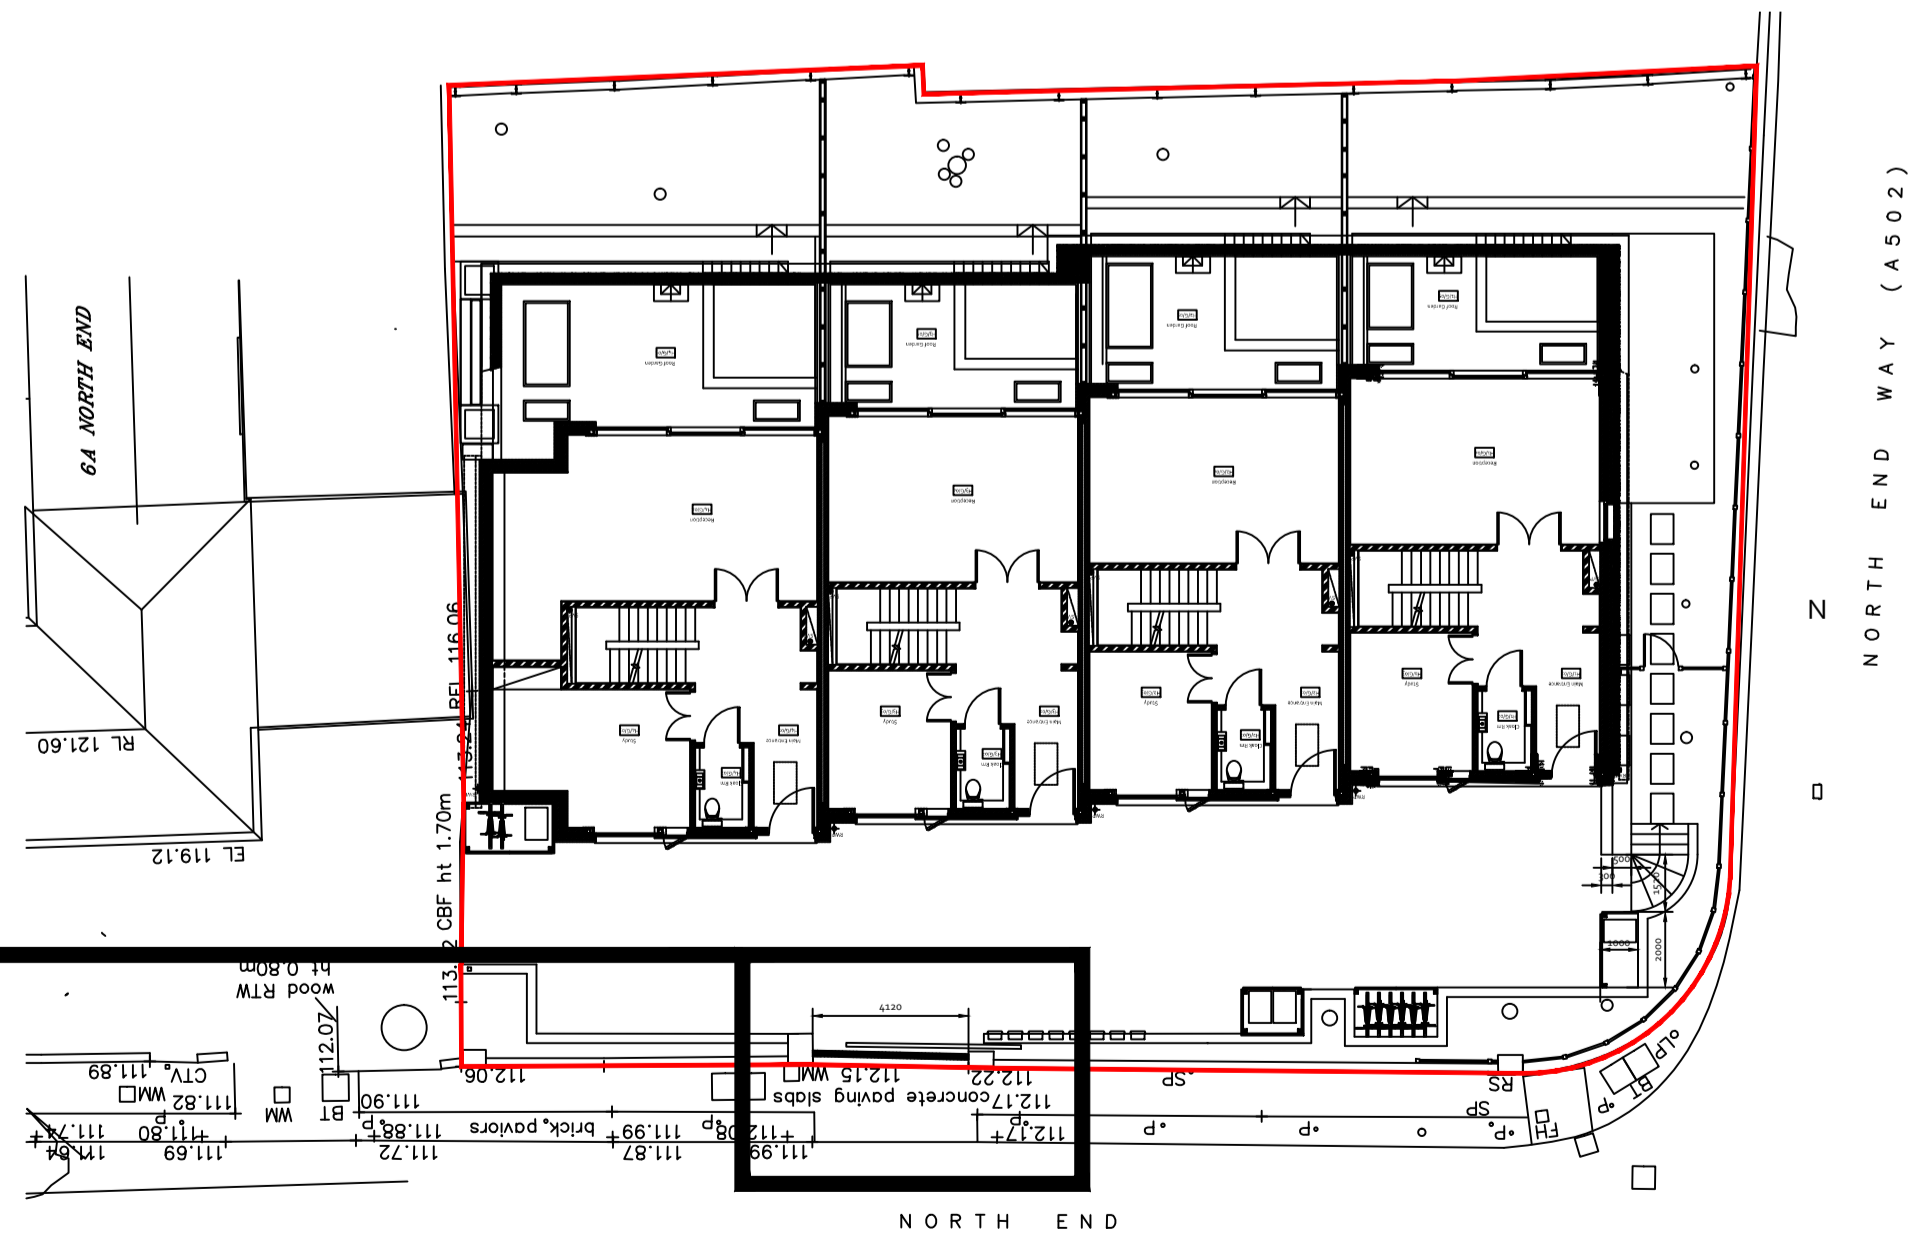

PROPOSED LOCATION PLAN OF NEW SLIDING GATE  
1:200 @ A1 - 1:400@ A3

NOTES :  
All dimensions in millimetres.  
All dimensions and levels are to be checked on site by the main contractor prior to commencing excavation works. any discrepancy is to be reported back to the designer for instruction.  
This drawing is the property of KAS DESIGN and may not be reproduced or disclosed to a third party in any form without written permission

ISS	Revision	DATE	Dm	Appr
-----	----------	------	----	------

CLIENT/PROJECT:

4 NORTH END

DRAWING STATUS:

SHEET TITLE:  
PROPOSED DRAWINGS  
FOR NEW GATES

SCALE: SEE DRAWING TITLE

DATE: 2013-03-22

JOB NUMBER: 4NE  
DRAWING No: 4NE-SITE- L0004  
Rev. No.:

KAS

ARCHITECTURE AND INTERIOR DESIGN  
BATH STREET, LONDON.EC1V  
TELEPHONE: 0789 425 4353