


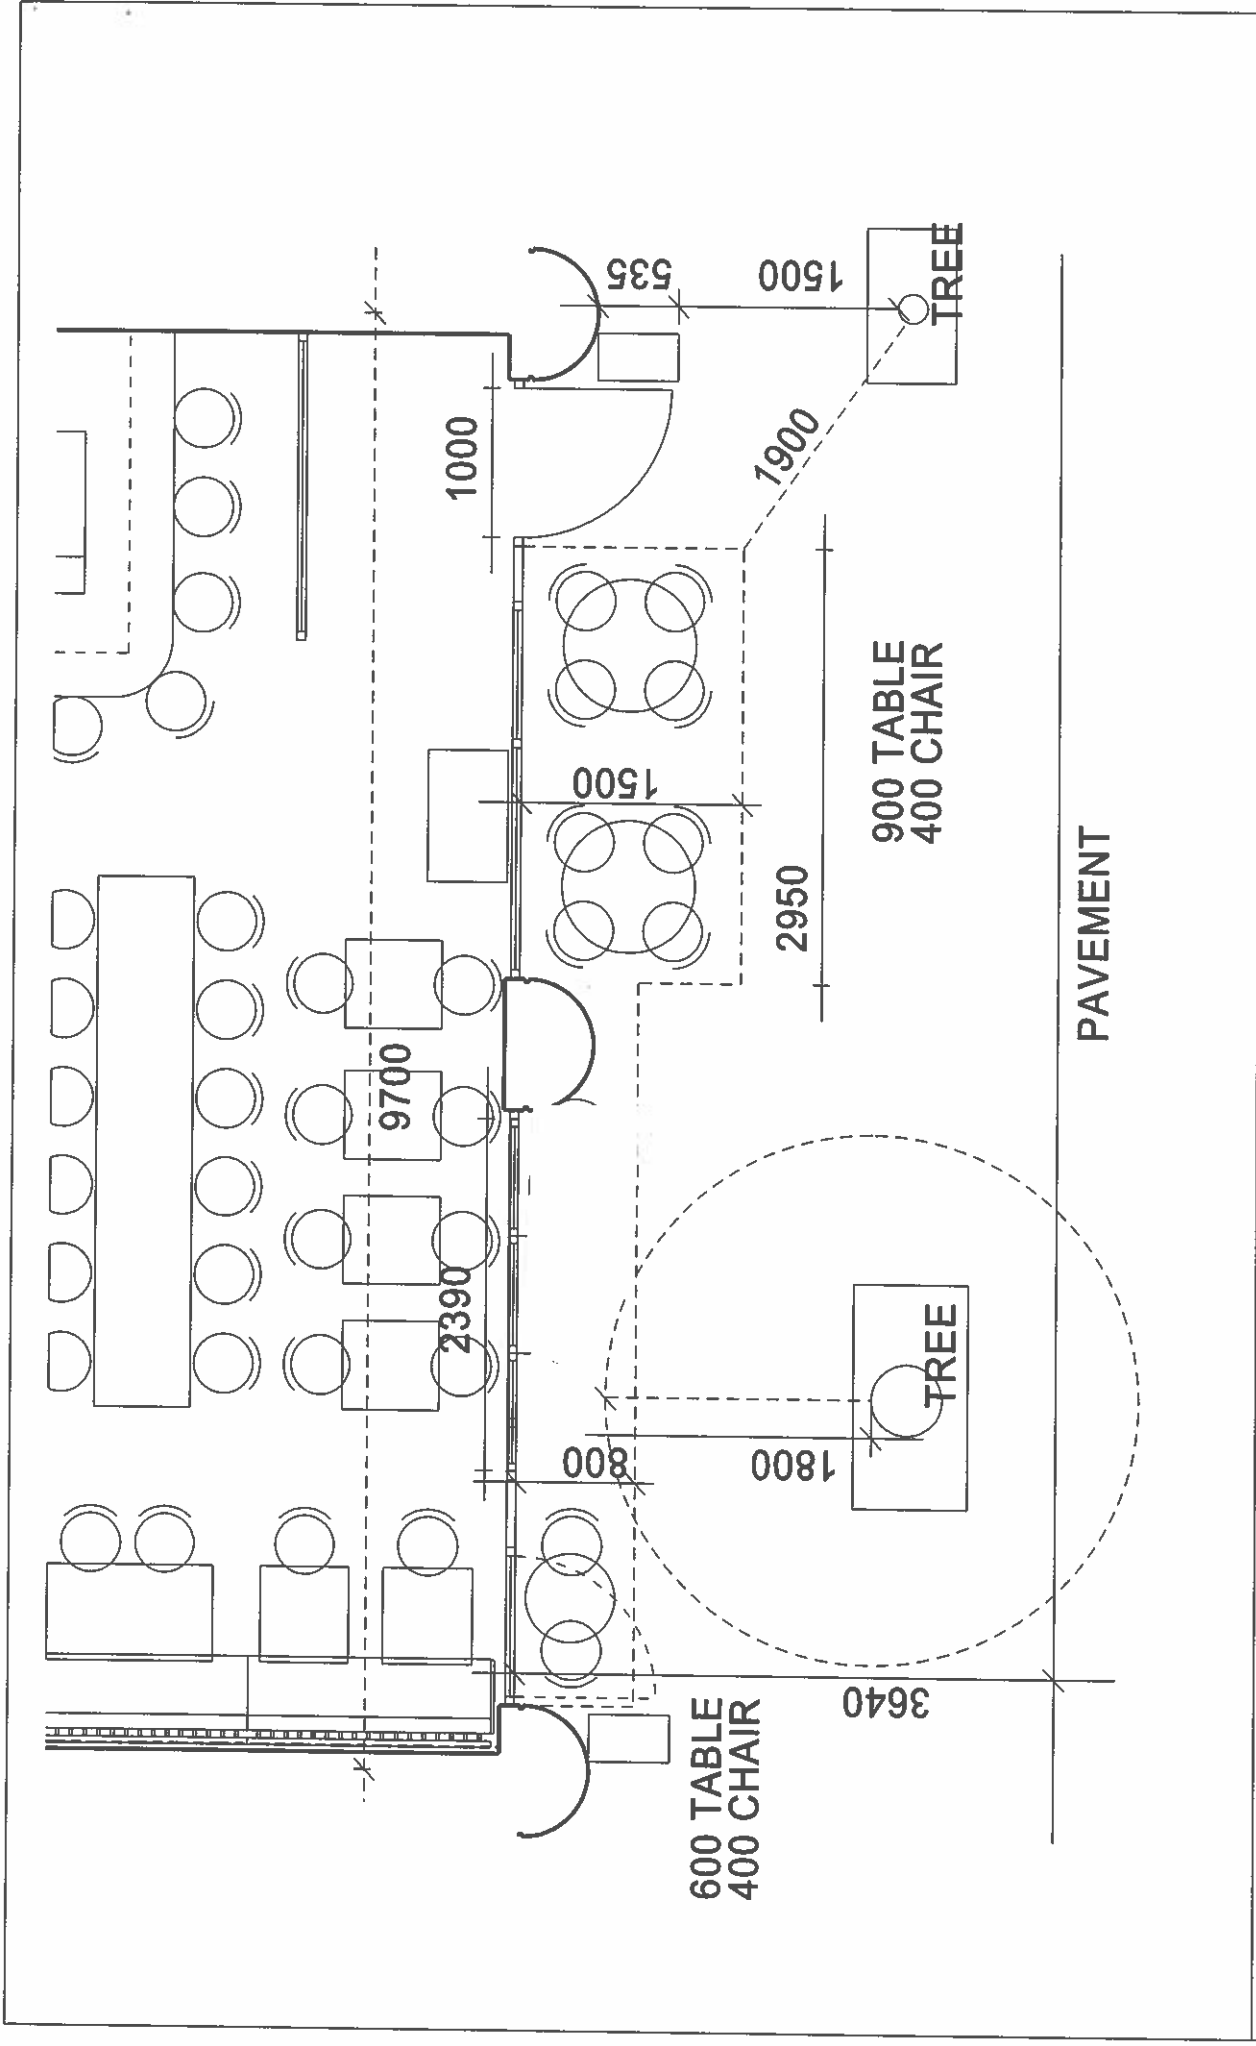

DOUGLAS STEWART 128 ST JOHN STREET LONDON EC1V 4JS 020 7251 6446 mail@douglasstewart.net	CLIENT SEVEN RESTAURANTS LTD	JOB TITLE MONMOUTH STREET WC2	JOB NO. 161	DATE OCT 2010
COPYRIGHT DOUGLAS STEWART - DO NOT SCALE - USE FIGURED DIMENSIONS WHERE GIVEN. IT IS THE RESPONSIBILITY OF THE CONTRACTOR TO ASCERTAIN DIMENSIONS EITHER FROM THE DRAWING OR BY VISUAL MEANS. DOUGLAS STEWART BEFORE COMMENCEMENT OF CONSTRUCTION. FABRICATION AND ERECTION DISCREPANCIES MUST BE REPORTED TO DOUGLAS STEWART UPON DISCOVERY.	DRAWING EXTERNAL SEATING, AS PROPOSED	DWG NO. 10	SCALE 1:50 @ A4	