


01

As Existing Section BB

1:50@A3

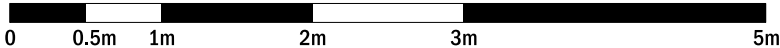

Planning	18/11/2014	JH	-
Revision description	Date	Init	Rev

rcka	3 Dyers Buildings	T	+44 (0) 20 7831 7002
	London	F	+44 (0) 20 7060 1940
	EC1N 2JT	W	www.rcka.co.uk

Title Section BB General Arrangement As Existing			
Project Albert Terrace		Client Mr and Mrs Paulin	
Date 18/11/2014	Drawn by JH	Checked TR	Scale 1:50@A3
Job No 1015	Drwg No PL-GA-450	Revision -	

©2014 RCKa. This drawing is not to be scaled - use written dimensions only. Any discrepancies to be reported to the architect. All dimensions to be checked on site.