



No. Notes

1. Dimensions to be verified on site. Only figured dimensions to be used and any discrepancies in dimensions are to be reported to the architect. No dimensions are to be scaled from printed drawings. Any areas indicated on this drawing are for guidance only. No responsibility is taken for their accuracy.
2. There is a risk of injury or death in construction if the works are not properly planned and supervised. The contractor must not undertake any element of the work without first having carried out the necessary risk assessments and prepared detailed method statements.

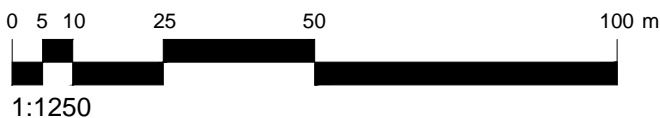

Flat 3A Giles Building
Upper Hampstead Walk
LONDON
NW3 1DE

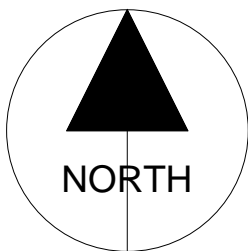

Rev.No.	Revision	Date
-	-	00/00/14



job: Flat 3A GILES BUILDING
UPPER HAMPSTEAD WALK

proj: REMODELLING

dwg: LOCATION PLAN

-
-

dwg.type: -

dwg.status: -

drawn by MM **checked by** - **approved by** -

scale 1:1250 **size** A4 **date** 30/10/14

job number **drawing number** **revision**

7000 401 -