



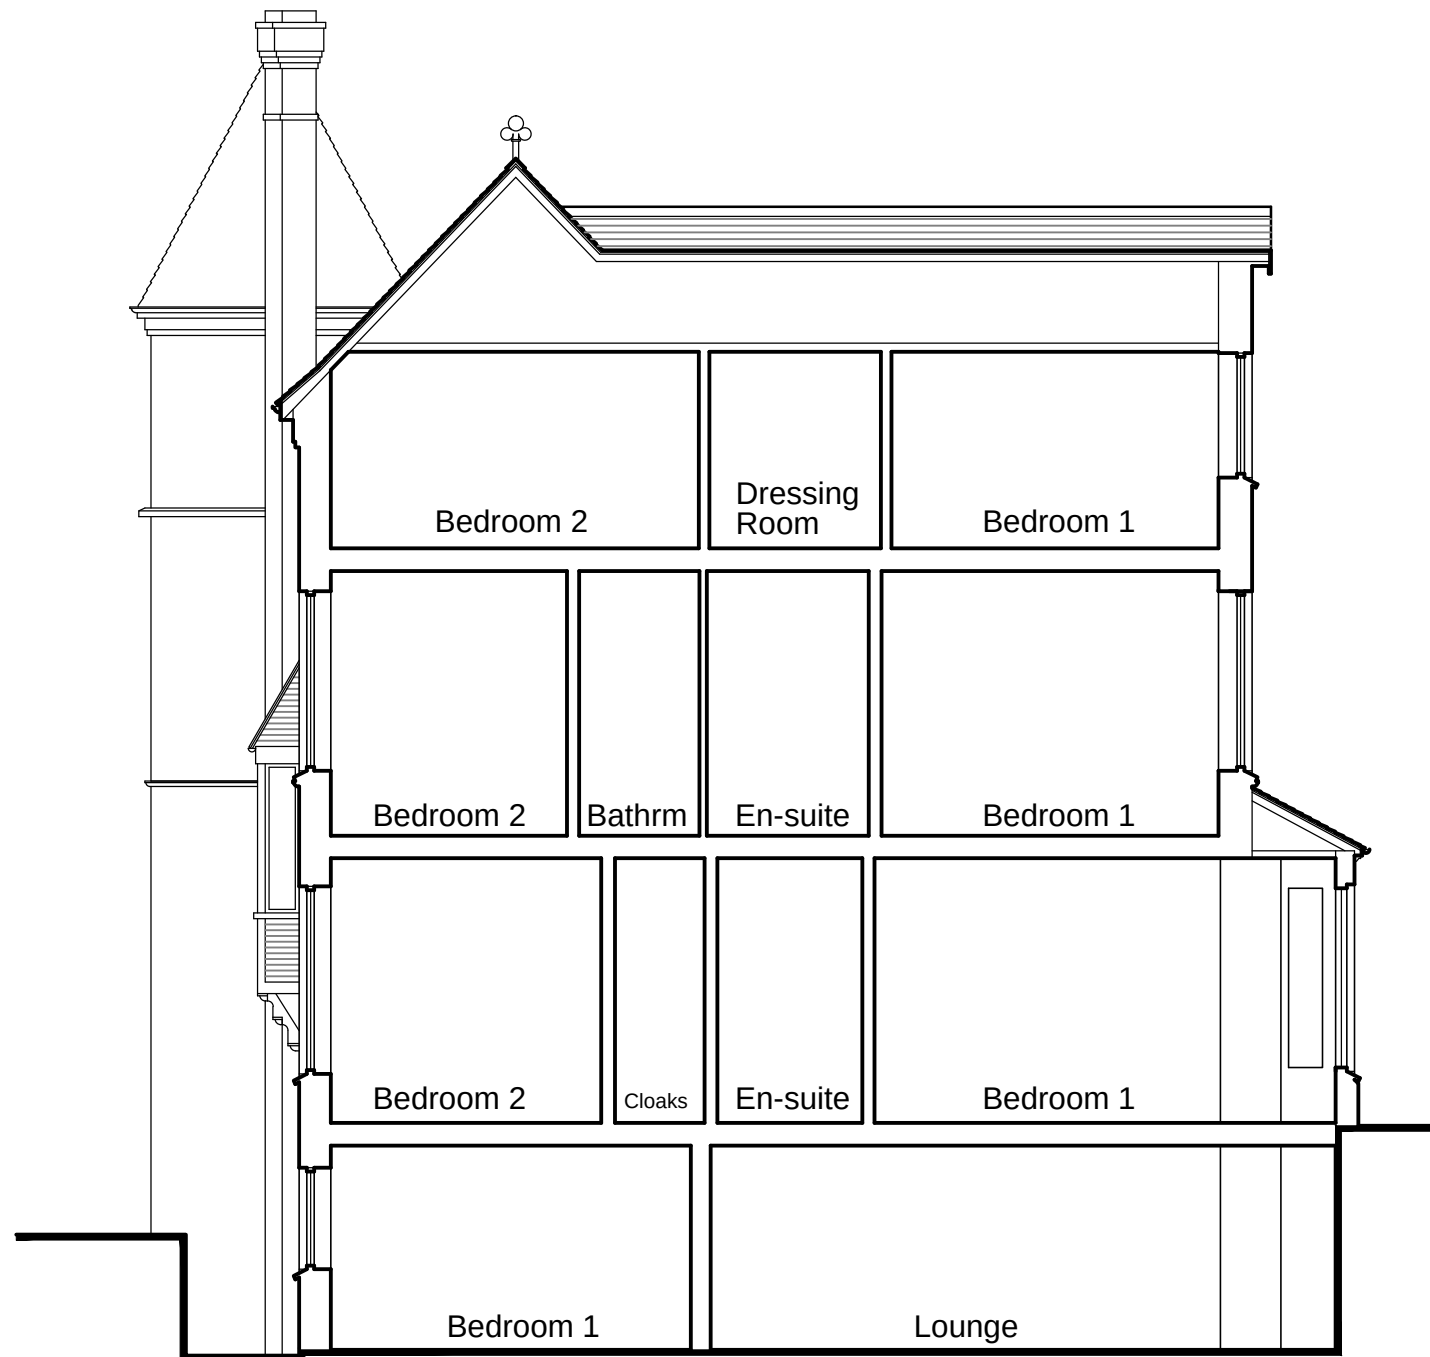

Section

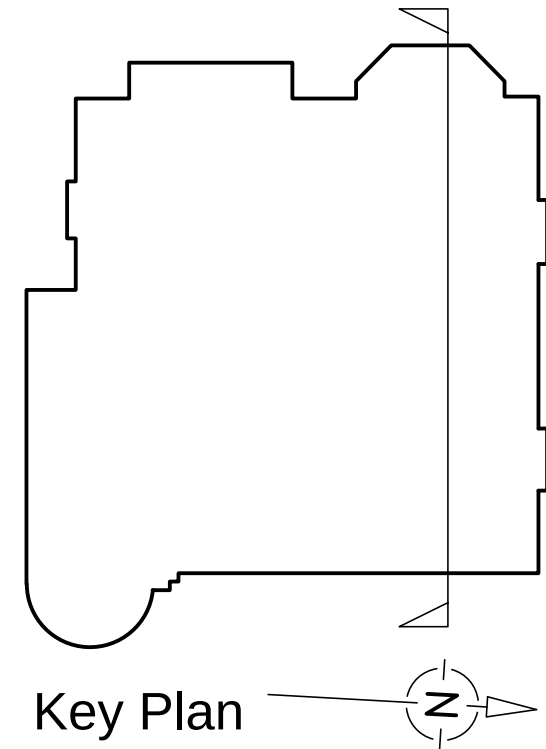

Rev	Description	By	Check	Date
MAYDAY SERVICES				
PROJECT MANAGEMENT - ARCHITECTURAL SERVICES				
FREELANDS HOUSE, Cudham Park Road, Cudham, Kent TN14 7RE				
Tel: 01689 854699 Mob: 07973 503625 gpallaris@yahoo.co.uk				

Client

Gurol Akdeniz & Peter Rice

Project

6 Redington Road
London NW3 7RG

Drawing

Existing Section

Scale	Date	Author	Checked
1:100@A3	Nov 2014	AA	GP
Project No	Drawing No	Revision	
1033	06		