

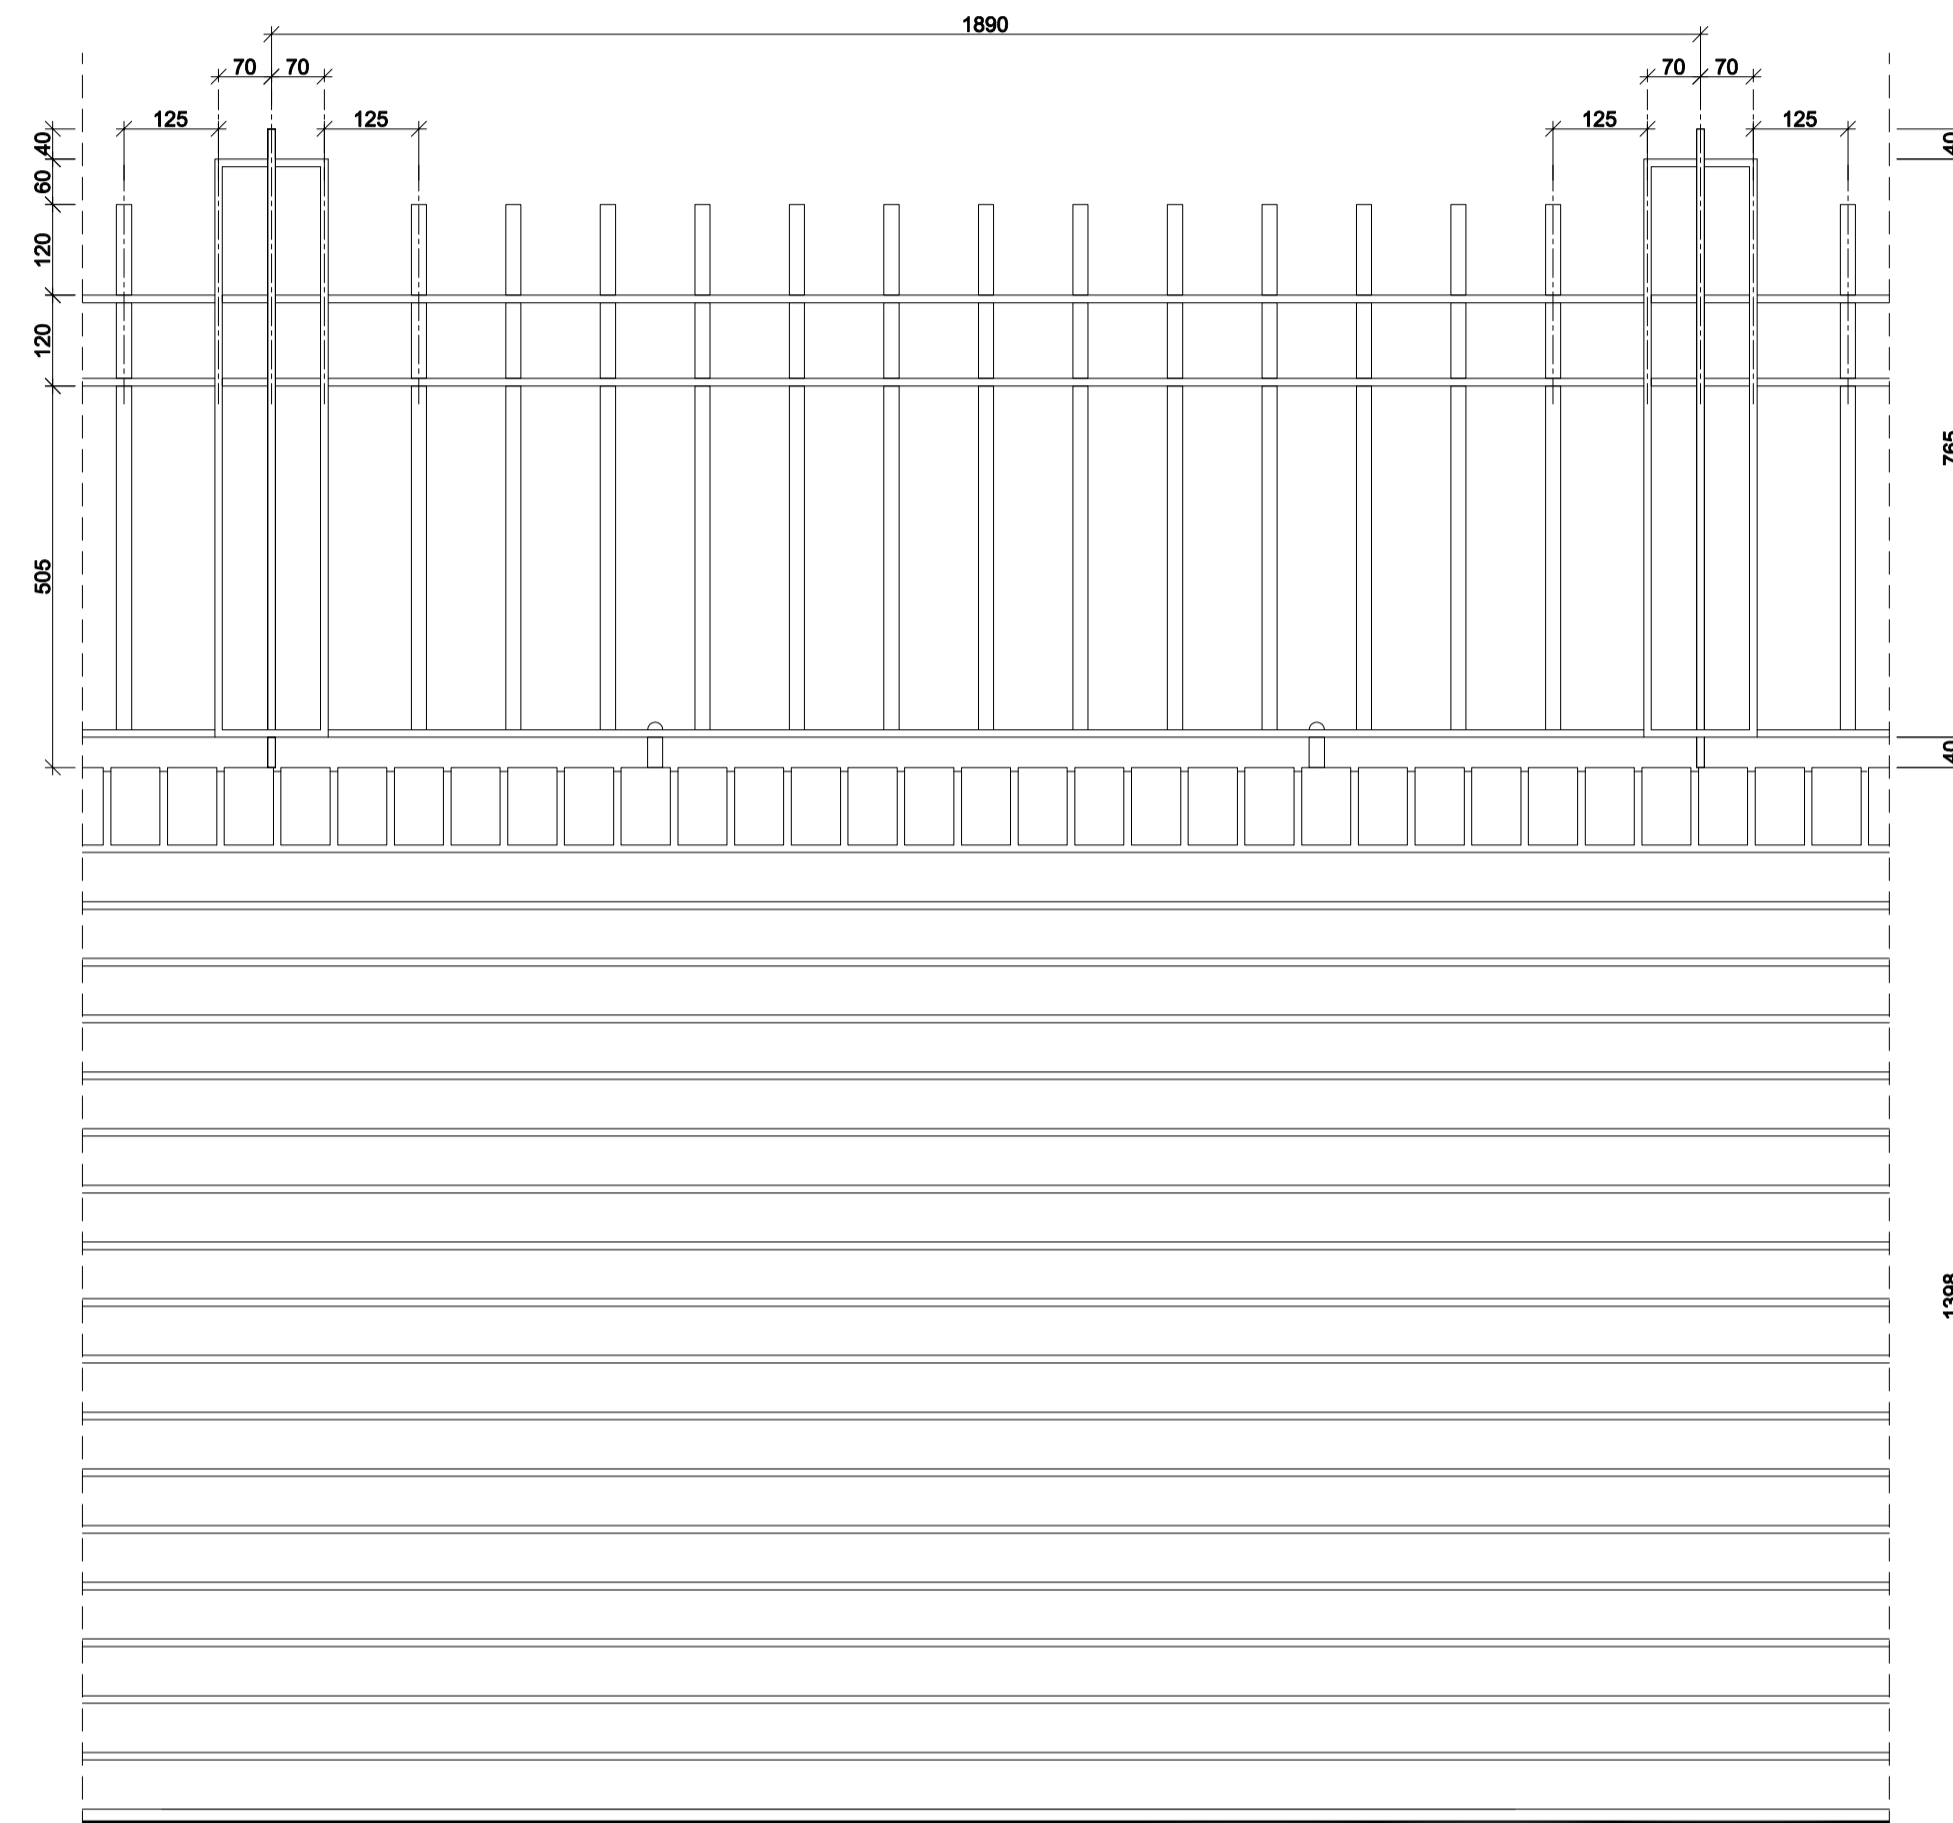


Railing Type 3 - Elevation
Scale 1:10

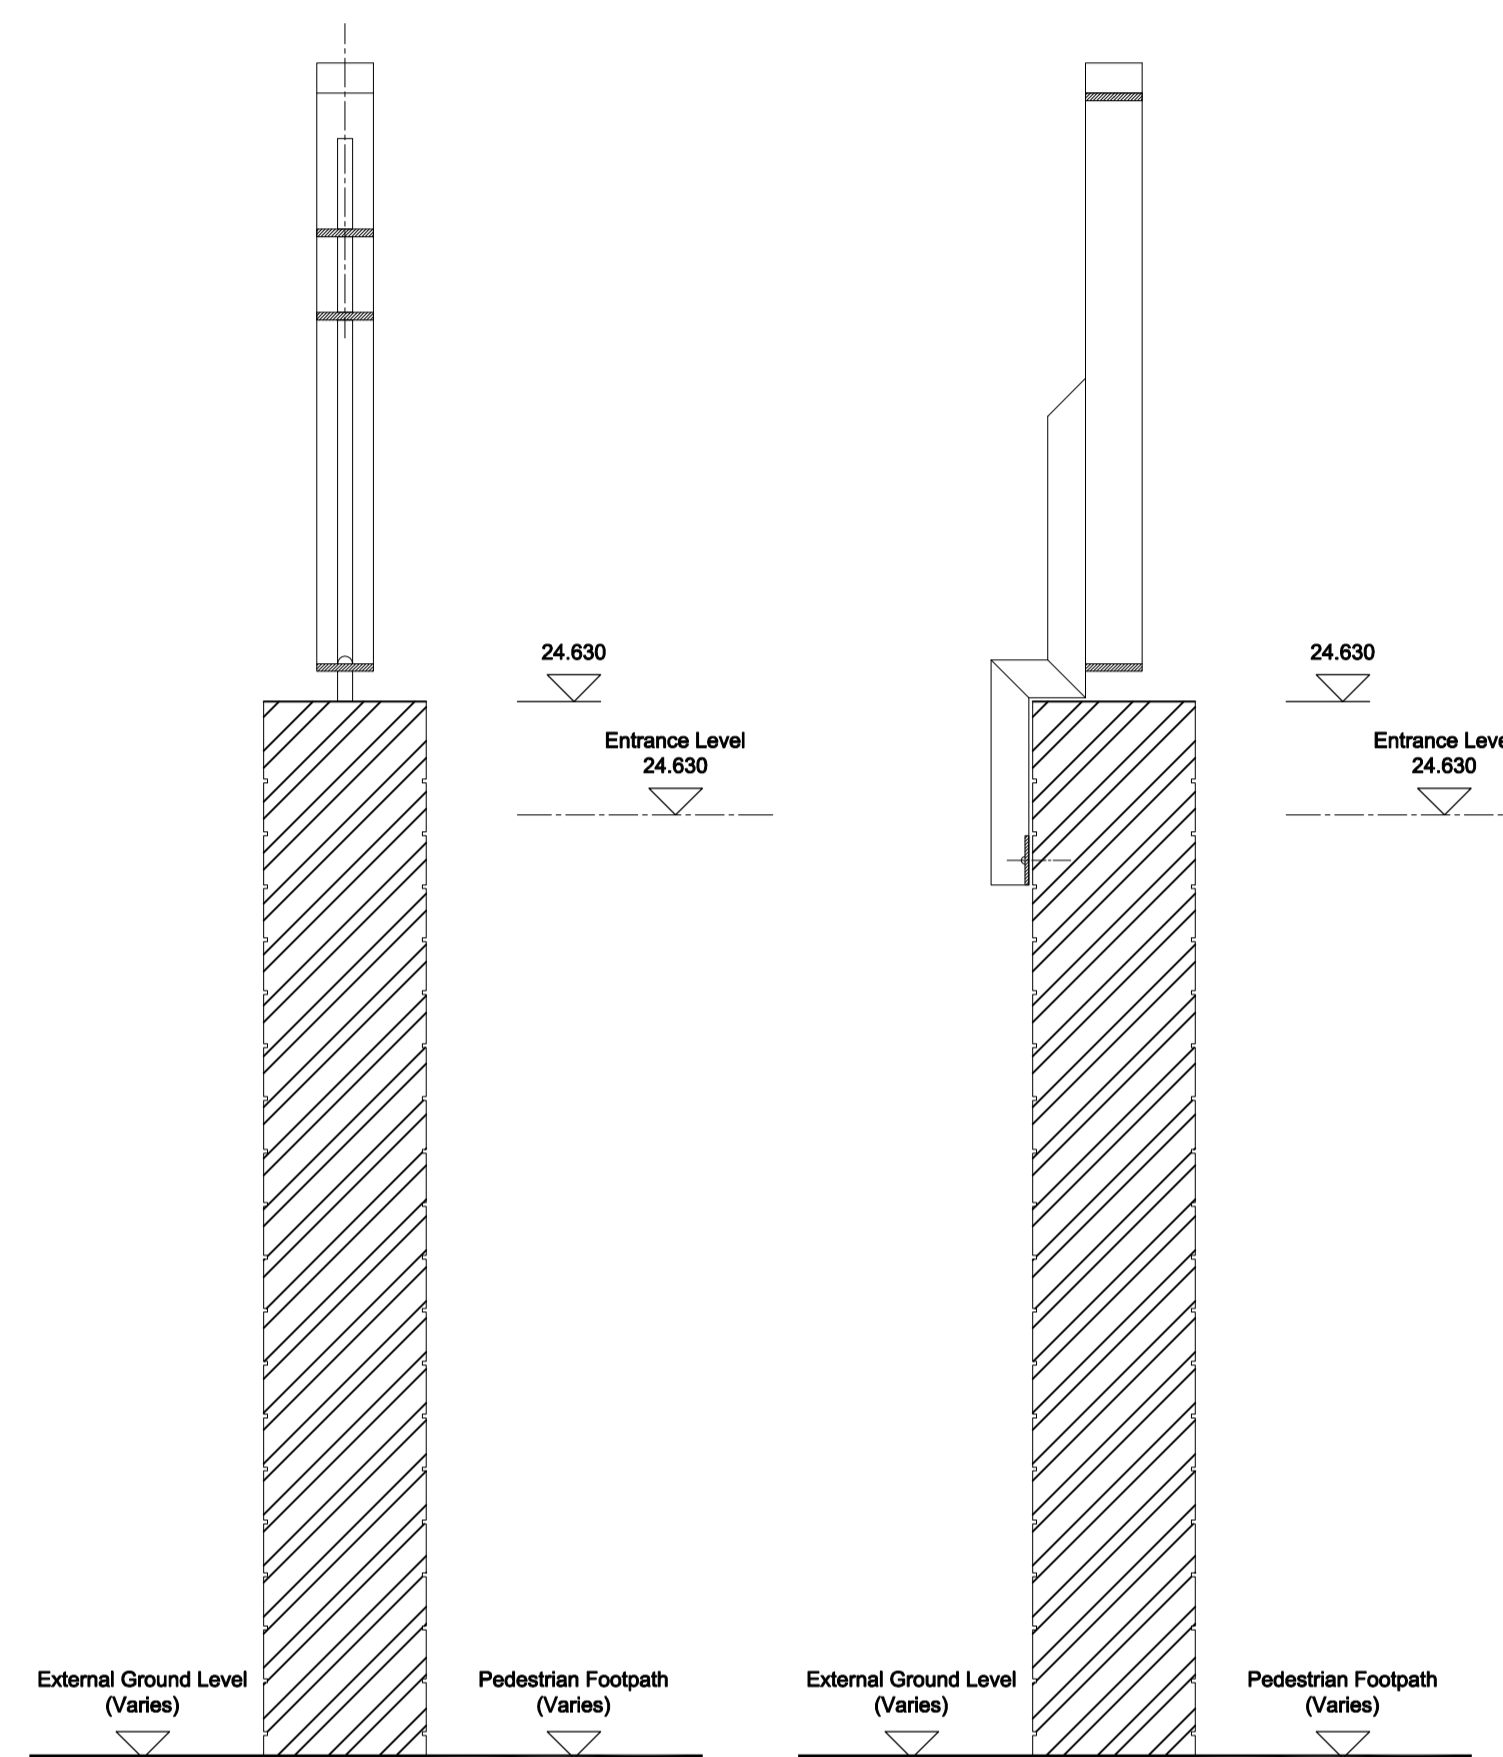

Railing Type 3 - Plan
Scale 1:10

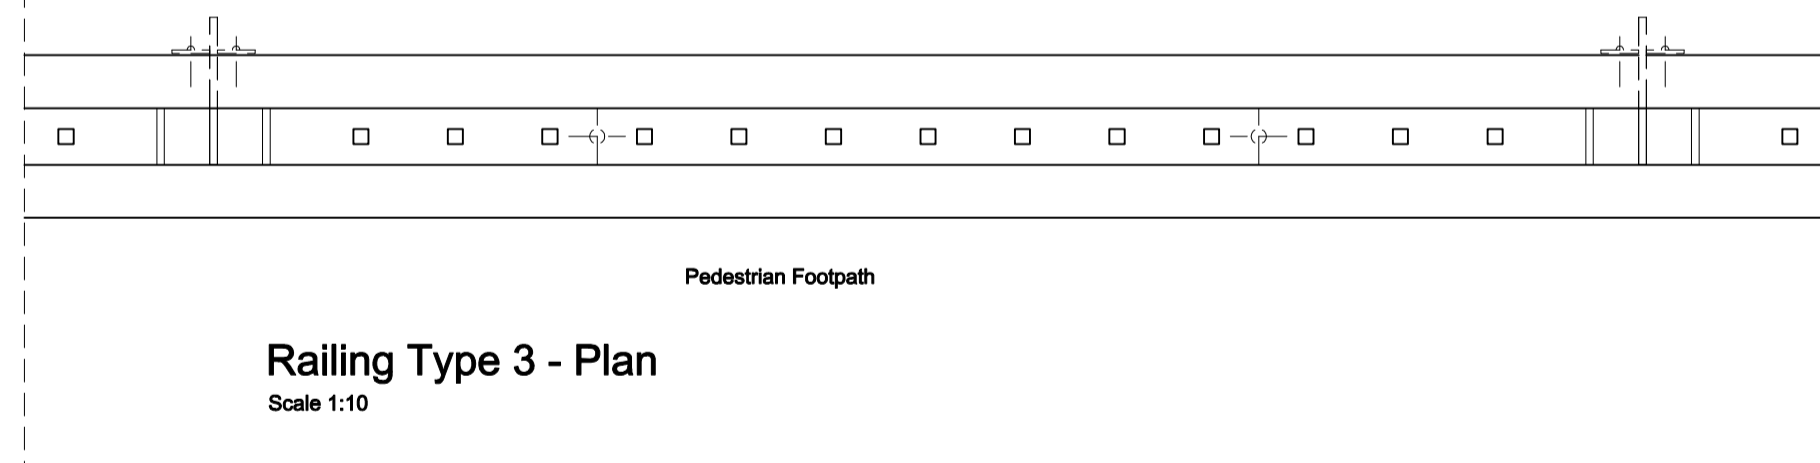

CLIENT
STRUCTURAL ENGINEER
SERVICES ENGINEER
CONSULTANT
KEY PLAN

NOTES:
DO NOT SCALE. FIGURED DIMENSIONS ONLY TO BE TAKEN FROM THIS DRAWING. CHECK DIMENSIONS ON SITE AND REPORT DISCREPANCIES TO THE ARCHITECT.
THIS DRAWING IS PROTECTED BY COPYRIGHT.
ALL AREAS HAVE BEEN MEASURED FROM CURRENT DRAWINGS. THEY MAY VARY BECAUSE OF (EG) SURVEY, DESIGN DEVELOPMENT, CONSTRUCTION TOLERANCES, STATUTORY REQUIREMENTS OR RE-DEFINITION OF THE AREAS TO BE MEASURED.

No.	Date	Comment	Drawn	CHKD
I2	09.05.14	Issued for Contract	JN	RM
I1	23.03.14	Issued for Information	AR	RM

Revisions
Issue Status
For Information
tp bennett
architecture
interiors
planning
One America Street London SE1 ONE UK +44 (0) 20 7208 2000 www.tpbennt.com
London Moscow Abu Dhabi New York

Project
University of London
Cartwright Gardens, London

Drawing Title
External Street Railings
Elevations Sheet 2

Drawn	Date	Scale @ A1	Alt. Ref.
AR	08.01.14	1:10	-

tp bennett Project No.	Drawing Number	Rev
A10417	D 2152	I2