
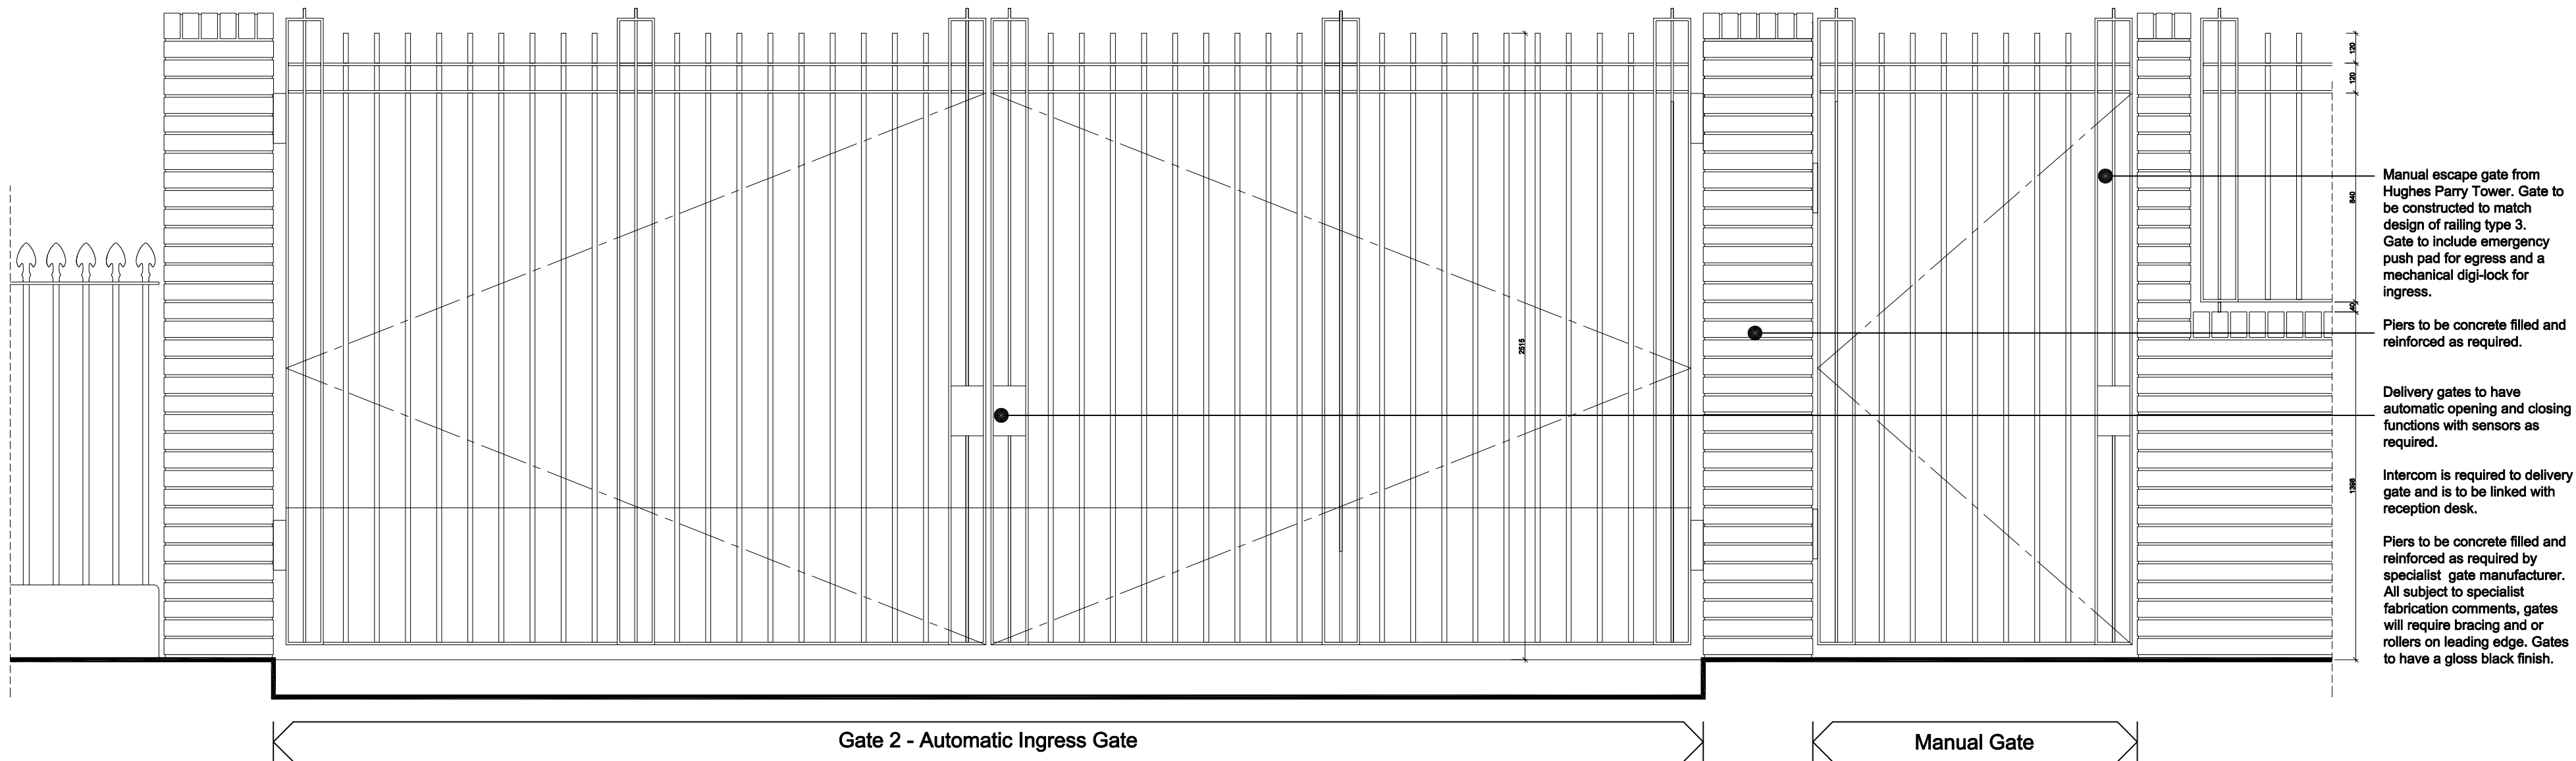


Cartwright Gardens Service Road Egress Gate

Scale 1:10

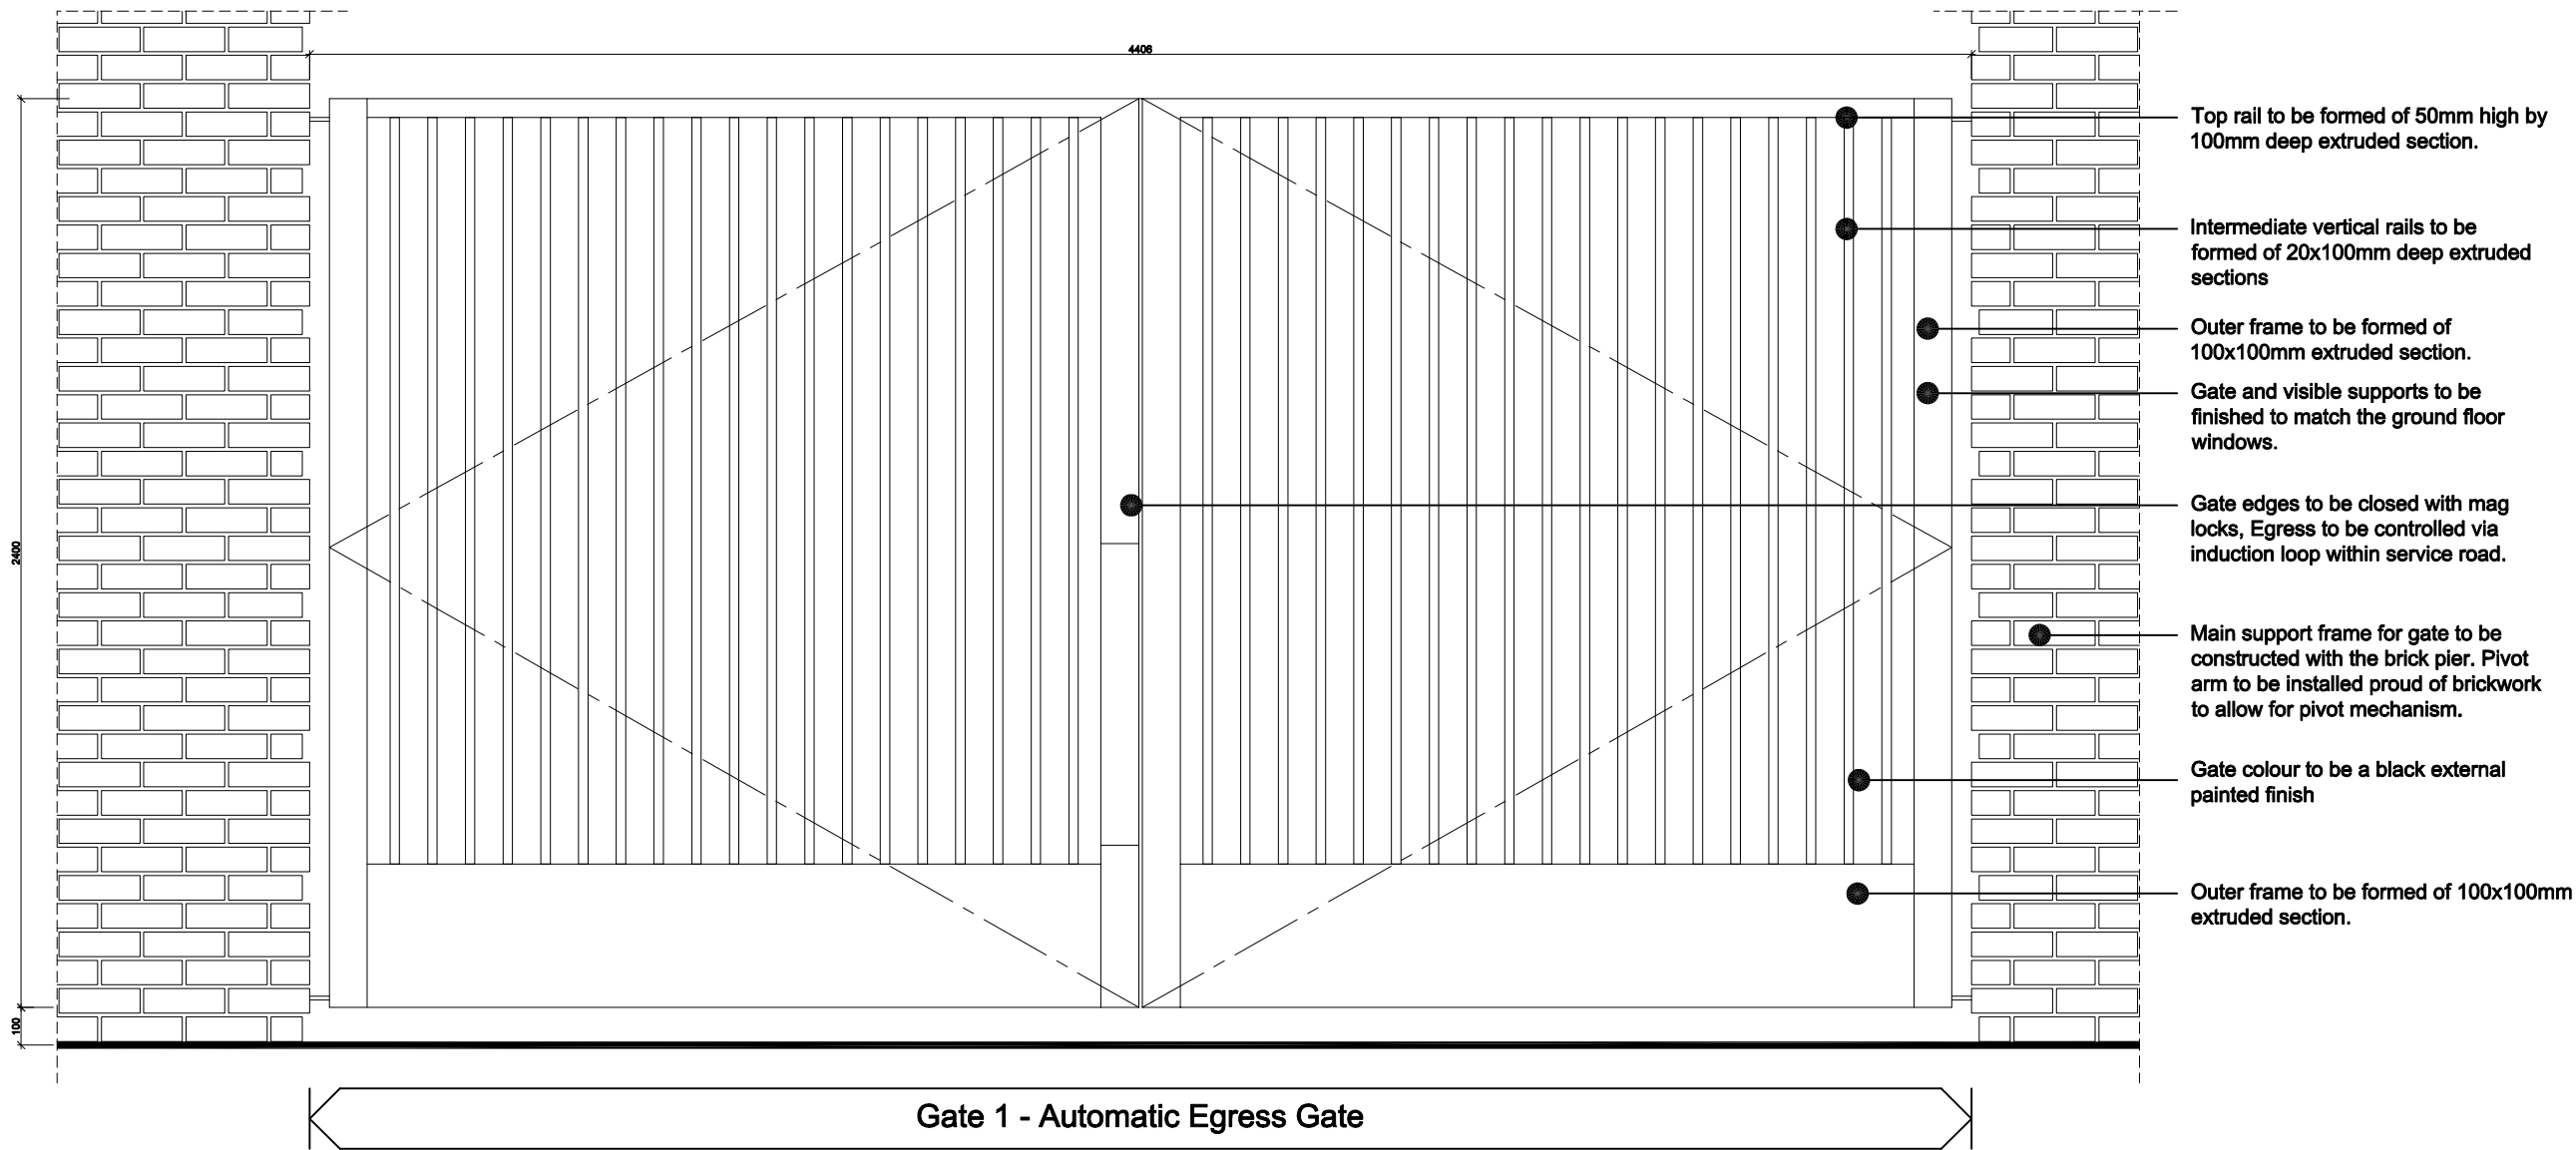

CLIENT
STRUCTURAL ENGINEER
SERVICES ENGINEER
CONSULTANT
KEY PLAN

NOTES:

DO NOT SCALE. FIGURED DIMENSIONS ONLY TO BE TAKEN FROM THIS DRAWING. CHECK DIMENSIONS ON SITE AND REPORT DISCREPANCIES TO THE ARCHITECT.

THIS DRAWING IS PROTECTED BY COPYRIGHT.

ALL AREAS HAVE BEEN MEASURED FROM CURRENT DRAWINGS. THEY MAY VARY BECAUSE OF (EG) SURVEY, DESIGN DEVELOPMENT, CONSTRUCTION TOLERANCES, STATUTORY REQUIREMENTS OR RE-DEFINITION OF THE AREAS TO BE MEASURED.

12	09.05.14	Issued for Contract	JN	RM
Gate height increased to 2.5m				
Cartwright Gardens gate painted black, note added				
11	26.04.14	Issued for Information	AR	RM
No.	Date	Comment	Drawn	Chkd

Issue Status

For Information

tp bennett

architecture
interiors
planning

One America Street London SE1 ONE UK +44 (0) 20 7208 2000 www.tpbenntt.com
London Moscow Abu Dhabi New York

Project

University of London
Cartwright Gardens, London

Drawing Title

External Street Railings
Access / Exit Gate Elevations

Drawn	Date	Scale @ A1	Alt. Ref.
AR	08.01.14	1:10	—

tp bennett Project No.	Drawing Number	Rev
A10417	D 2153	I2