



- General Notes:**
- 01 Site Address: Royal Free Hospital Pond Street NW3 2QG
 - 02 For site boundary refer to A/RFMR_0000
- Key:**
- 01 RFH Substation J (to be relocated)
 - 02 RFH Lv Switch Room
 - 03 Ambulance Route (Blue Light Route - 24hr Access Req.)
 - 04 Car Park Entrance Lvl 00
 - 05 Car park Entrance Lvl 01
 - 06 Pedestrian Footpath
 - 07 UKPN Substation (to be kept)
 - 08 Oil Tank
 - 09 Generator
 - 10 Liquid Nitrogen Tank (to be relocated)
 - 11 LinAc Exhaust Plant
 - 12 Extent of LinAc (below garden)
 - 13 Extent of Car Park (below garden)
 - 14 02 x Zip Car Parking Spaces
 - 15 Staff Car Parking Spaces
 - 16 Drop-Off
 - 17 Pay&Display On-Street Parking (shown indicatively)
 - 18 Access Gate to Garden
- Tree Root Protection Zone
- The information relating to the site context is based on OS map data.
- Company: This survey information was produced and originated from Greenhatch Group.
- Drawing No: 19734_03_P
- Date: 30.04.14
- Site Boundary from GIA
- The site boundary is based on GIA plan number BP 101_Rev A, supplied by GIA, dated Sept '14.
- Site Boundary from Land Registry
- The site boundary is based on Land Registry plan number NGL681807, supplied by Royal Free Trust.

This drawing was not drawn or produced by Hopkins Architects LLP.

Company: This survey information was produced and originated from Greenhatch Group.

Drawing No: 19734_01_P_Rev 0

Date: 30.04.14

The information relating to the site context is based on OS map data.


The site boundary is based on Land Registry plan number NGL681807, supplied by Royal Free Trust.

This information is indicative only, and has not been verified or confirmed.

Tree root protection zones taken from Arbrech Consulting Map filename: Arbrech TCP 01 dated 15/03/2014.

Existing plans of the Royal Free Hospital were supplied by ARFP.

For controlled information refer to formally issued drawings and documents by Hopkins Architects LLP.

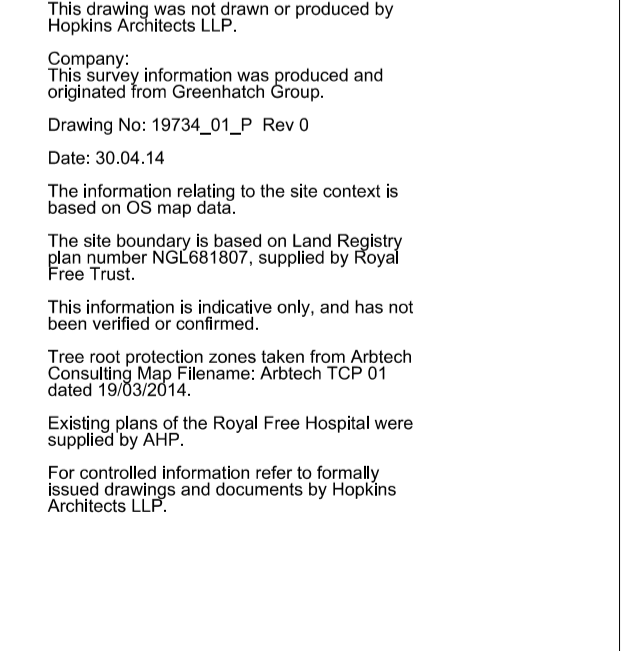

Work Package	Cost Check	Info/Briefing	Tender	Contract	Construction	Date	Rev.	Description

Date	Rev.	Description	Approved By
23.05.2014	A	Site C Deliverables Submitted for Planning	
27.10.2014	B		

Date	Rev.	Description	Approved By
23.05.2014	A	Site C Deliverables Submitted for Planning	
27.10.2014	B		

Project	Pears Building
Subject	Existing Level 00 Plan
Architects	Hopkins Architects Partnership LLP 27 Broadley Terrace, London, NW1 6LG T: 020 7724 1751 E: mail@hopkins.co.uk

Sort Code	Drawing Number	Rev.
A/RFMR	0002	B
Date	23.05.2014	Scale 1:200 at A1