

Datum: 65.00m.

**A-A** East Site Section

Blue Light Zone

Rowland Hill Street



Datum: 65.00m.

**B-B** West Site Section

Rowland Hill Street

Blue Light Zone

General Notes:


- 01 Site Address:  
Royal Free Hospital  
Pond Street  
NW3 2QG
- 02 For site boundary refer to A/RFMR\_0000

The information relating to the site context is based on OS map data.

Company:  
This survey information was produced and originated from Greenhatch Group.

Drawing No: 19734\_03\_P

Date: 30.04.14

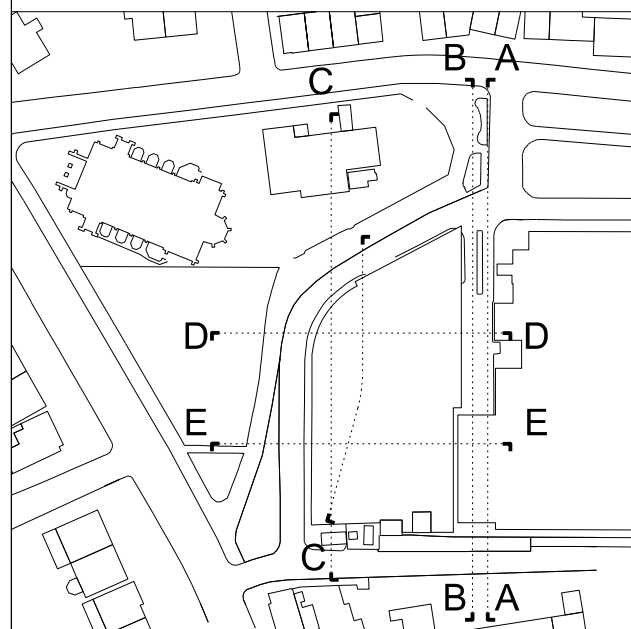

Section Key Plan

This drawing was not drawn or produced by Hopkins Architects LLP.


Company:  
This survey information was produced and originated from Greenhatch Group.

Drawing No: 19734\_13\_S

Both Dated: 30.04.14

This information is indicative only, and has not been verified or confirmed.

For controlled information refer to formally issued drawings and documents by Hopkins Architects LLP

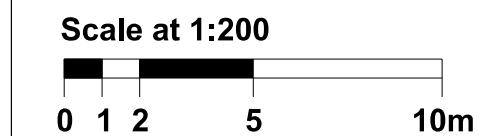

Work Package	Cost Check	Info/Briefing	Tender	Contract	Construction

Date	Rev.	Description	Approved By

Date	Rev.	Description	Approved By
23.05.2014	A	Stage C Deliverables	EF
27.10.2014	B	Submitted for Planning	EF

Project	Pears Building
Subject	Existing Site Sections
Architects	Hopkins Architects Partnership LLP 27 Broadley Terrace, London, NW1 6LG T: 020 7724 1751 E: mail@hopkins.co.uk

Sort Code	Drawing Number	Rev.
A/RFMR	0007	B
Date	23.05.2014	Scale 1:200 at A1