


- General Notes:**
- 01 Site Address: Royal Free Hospital Pond Street NW3 2QG
 - 02 For site boundary refer to A/R/FRM_000
- Key:**
- 01 RFH Substation J (to be relocated)
 - 02 RFH Lv Switch Room
 - 03 Ambulance Route (Blue Light Route - 24hr Access Req.)
 - 04 Car Park Entrance Lvl 00
 - 05 Car park Entrance Lvl 01
 - 06 Pedestrian Footpath
 - 07 UKPN Substation (to be kept)
 - 08 Oil Tank
 - 09 Generator
 - 10 Liquid Nitrogen Tank (to be relocated)
 - 11 LinAc Exhaust Plant
 - 12 Extent of LinAc (below garden)
 - 13 Extent of Car Park (below garden)
 - 14 02 x Zip Car Parking Spaces
 - 15 Staff Car Parking Spaces
 - 16 Drop-Off
 - 17 Pay&Display On-Street Parking (shown indicatively)
 - 18 Access Gate to Garden
- The information relating to the site context is based on OS map data.
- - - Site Boundary from GIA
 - - - Site Boundary from Land Registry
- KEY**
- Existing Building and Plant to be demolished
 - Garden above Linac to be removed

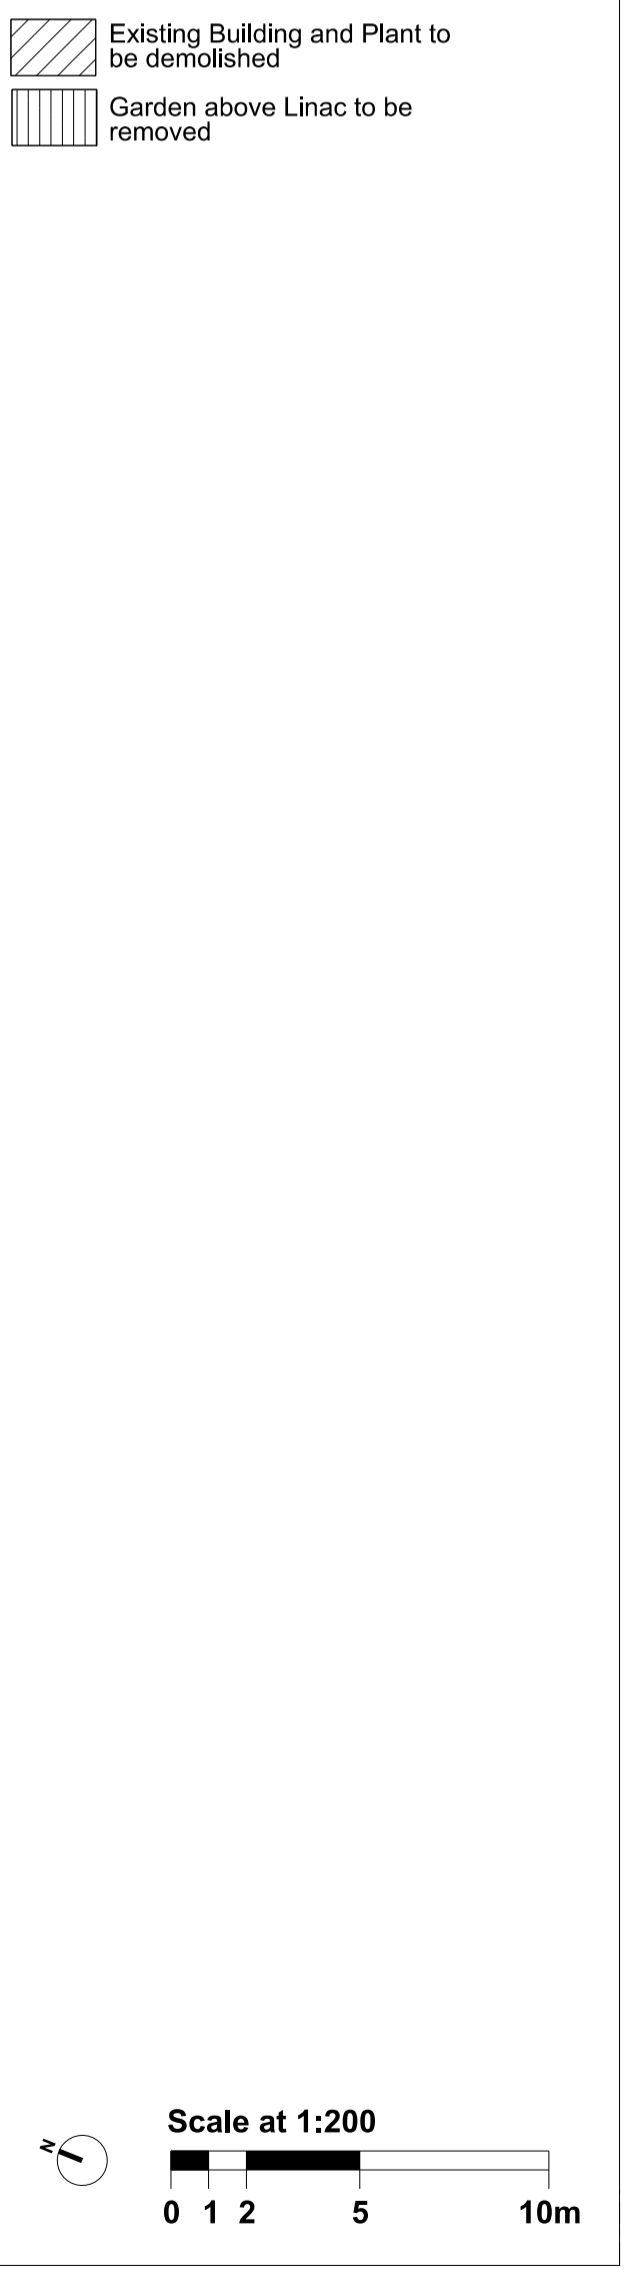

Work Package	Cost Check	Info/Briefing	Tender	Contract	Construction

Date	Rev.	Description	Approved By	Date	Rev.	Description	Approved By
27.10.2014	A	Submitted for Planning					

Project	Pears Building
Subject	Site Demolition Plan
Architects	Hopkins Architects Partnership LLP 27 Broadway Terrace, London, NW1 6LG T: 020 7724 1751 E: mail@hopkins.co.uk

Sort Code	Drawing Number	Rev.
A/R/FRM	0050	A
Date	27.10.2014	Scale 1:200 at A1