



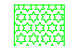

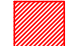

KEY :

-  COSMETIC REFURBISHMENT
-  TO DEMOLISH
-  PROPOSED PARTITION
-  PROPOSED
-  PROPOSED VENTILATION
-  PROPOSED PIPEWORK




ISSUE	REVISION	DATE







NOTES
Study drawings not suitable for construction and to be used in combination with relevant specifications and technical drawings. Dimensions should not be scaled from this drawing. All dimensions and levels to be checked on site for inconsistencies.

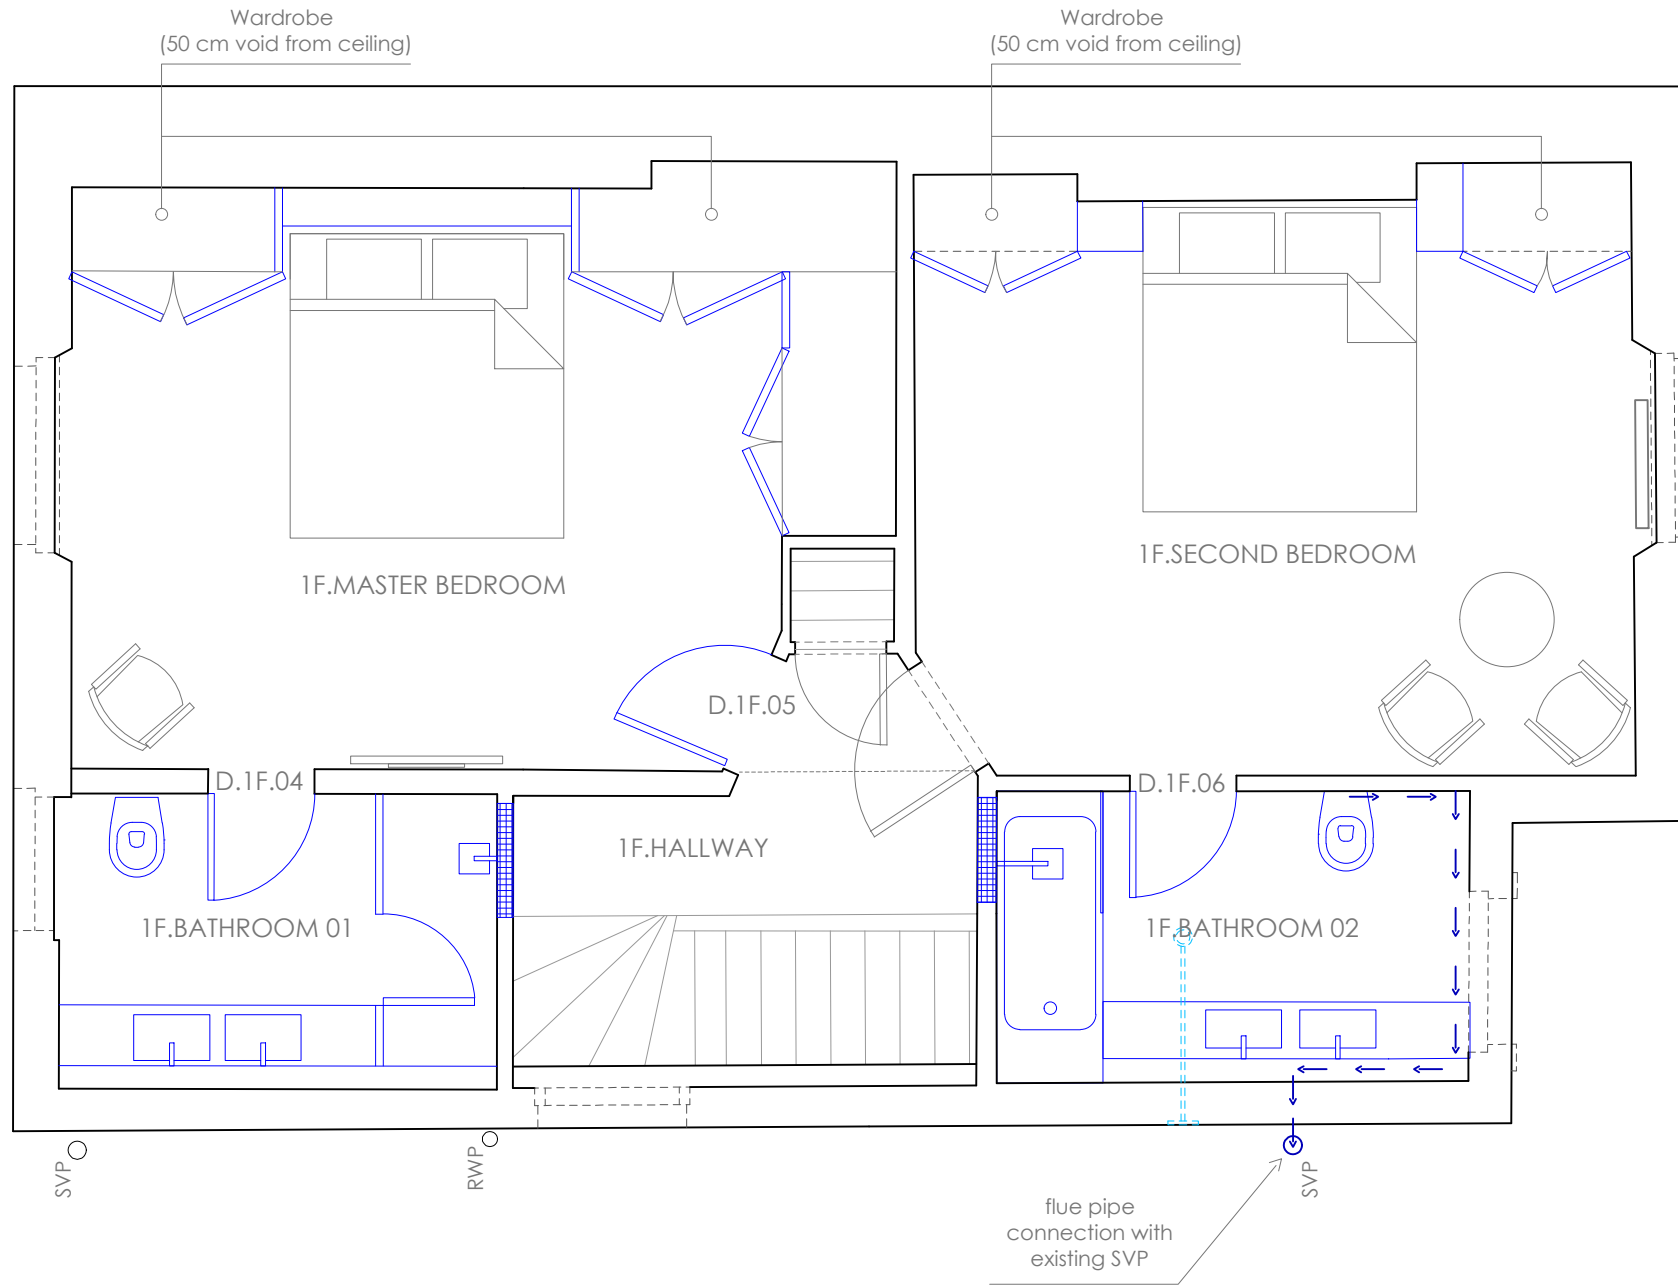CLIENT	PROJECT	DRAWING TITLE	STATUS
		11 Provost Road	PRELIMINARY

DRAWN/CHECKED	NUMBER	ZONE	ISSUE	DATE	SCALE	STATUS
Giorgio Paolini				Nov 2014	1:50 @ A3	PRELIMINARY

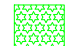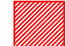

KEY :

-  COSMETIC REFURBISHMENT
-  TO DEMOLISH
-  PROPOSED PARTITION
-  PROPOSED
-  PROPOSED VENTILATION
-  PROPOSED PIPEWORK




ISSUE	REVISION	DATE







NOTES
Study drawings not suitable for construction and to be used in combination with relevant specifications and technical drawings. Dimensions should not be scaled from this drawing. All dimensions and levels to be checked on site for inconsistencies.

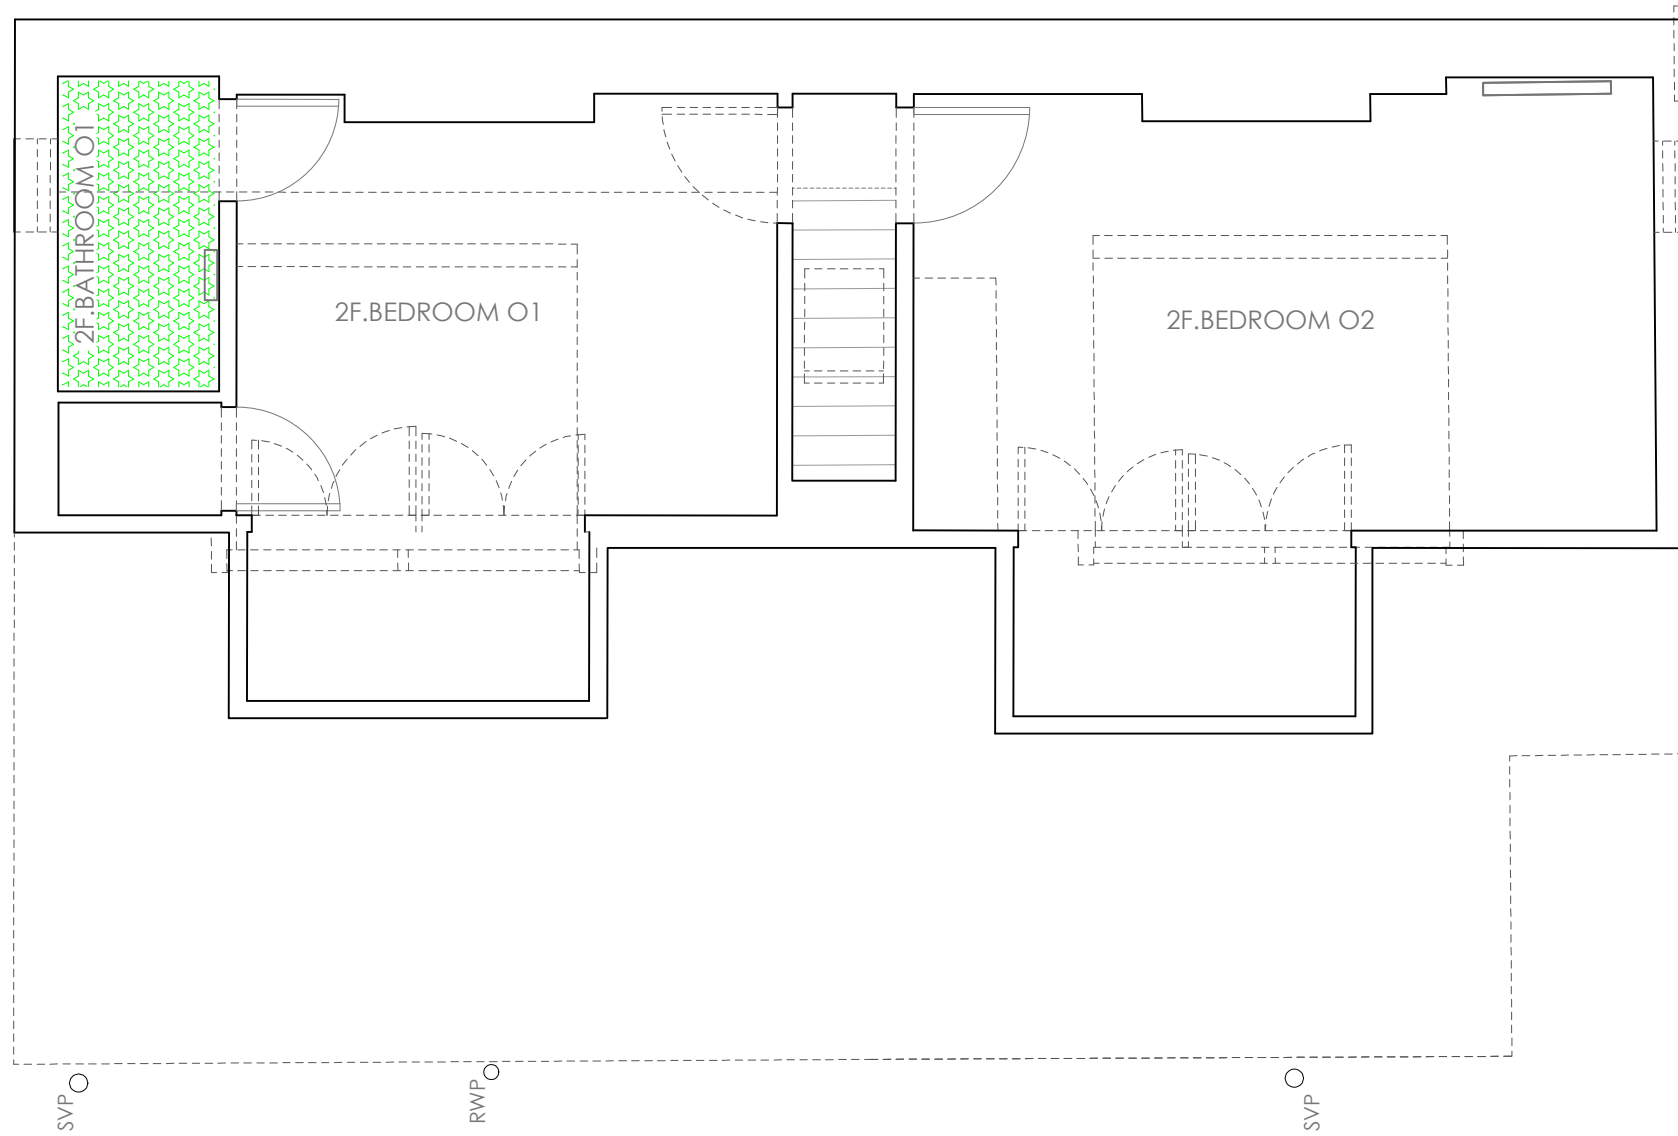CLIENT	PROJECT	DRAWING TITLE
		11 Provost Road

DRAWN/CHECKED	NUMBER	ZONE	ISSUE	DATE	SCALE	STATUS
Giorgio Paolini				Nov 2014	1:50 @ A3	PRELIMINARY

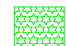

KEY :

-  COSMETIC REFURBISHMENT
-  TO DEMOLISH
-  PROPOSED PARTITION
-  PROPOSED
-  PROPOSED VENTILATION
-  PROPOSED PIPEWORK



ISSUE	REVISION	DATE

NOTES
Study drawings not suitable for construction and to be used in combination with relevant specifications and technical drawings. Dimensions should not be scaled from this drawing. All dimensions and levels to be checked on site for inconsistencies.

CLIENT	PROJECT	DRAWING TITLE

11 Provost Road

DRAWN/CHECKED	NUMBER	ZONE	ISSUE	DATE	SCALE	STATUS
Giorgio Paolini	-	-	-	Nov 2014	1:50 @ A3	PRELIMINARY



- KEY :
- COSMETIC REFURBISHMENT
 - TO DEMOLISH
 - PROPOSED PARTITION
 - PROPOSED
 - PROPOSED VENTILATION
 - PROPOSED PIPEWORK