



Retain, strip and repair; wooden wall panelling, sash windows and window shutters.




Retain fireplace surround and reinstate hearth.



Retain, strip and repair; wooden wall panelling, sash windows and window shutters.



Strip and repaint all timber doors.

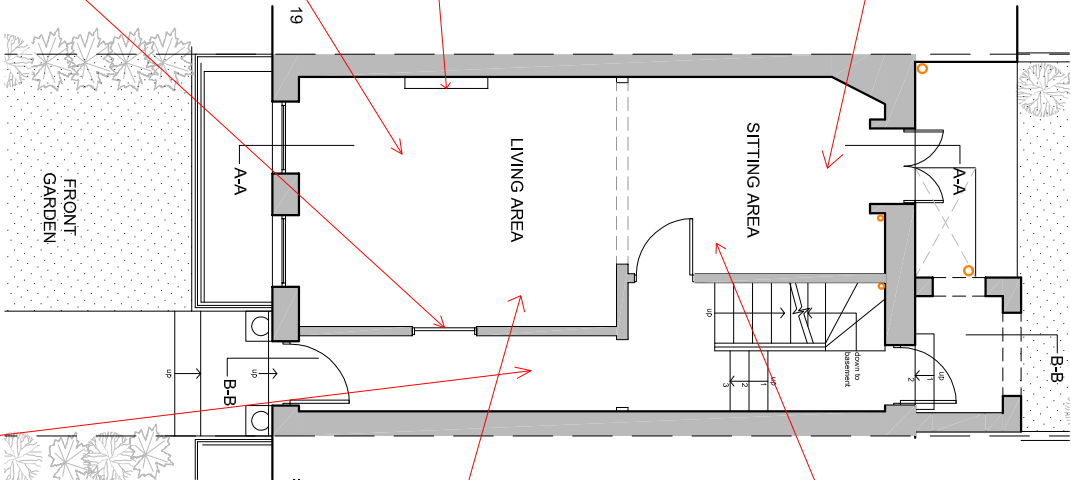

EXISTING GROUND FLOOR




Retain wooden wall panelling and wooden staircase with balustrade.

Retain sitting room door architrave however block up doorway .



Retain and repair areas of water damaged lath and plaster ceiling and cornice.

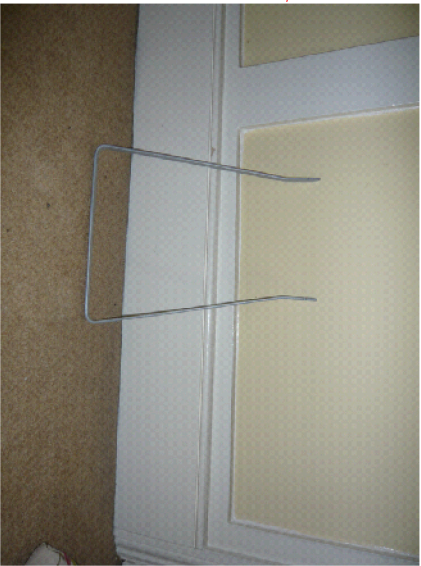

Retain, strip and paint skirting board.

Archetype	
Architects Planners Designers	
121 Gloucester Place, London W1U Tel: 020 7486 3866 Fax: 020 7486 3886 e-mail: archetype@archetype.org.uk	
Project: 18 GROVE TERRACE LONDON NW5 1PH	
Drawing Title: GROUND FLOOR REPORT SCHEDULE	
Drawn:	Date: OCT 14
Scale: 1:100 @ A3	
Plan No. 1049 (08) -02	Issue: A
Status: <input checked="" type="radio"/> Preliminary drawing <input type="radio"/> Tender drawing <input type="radio"/> Working drawing	
CAD Ref: -	