



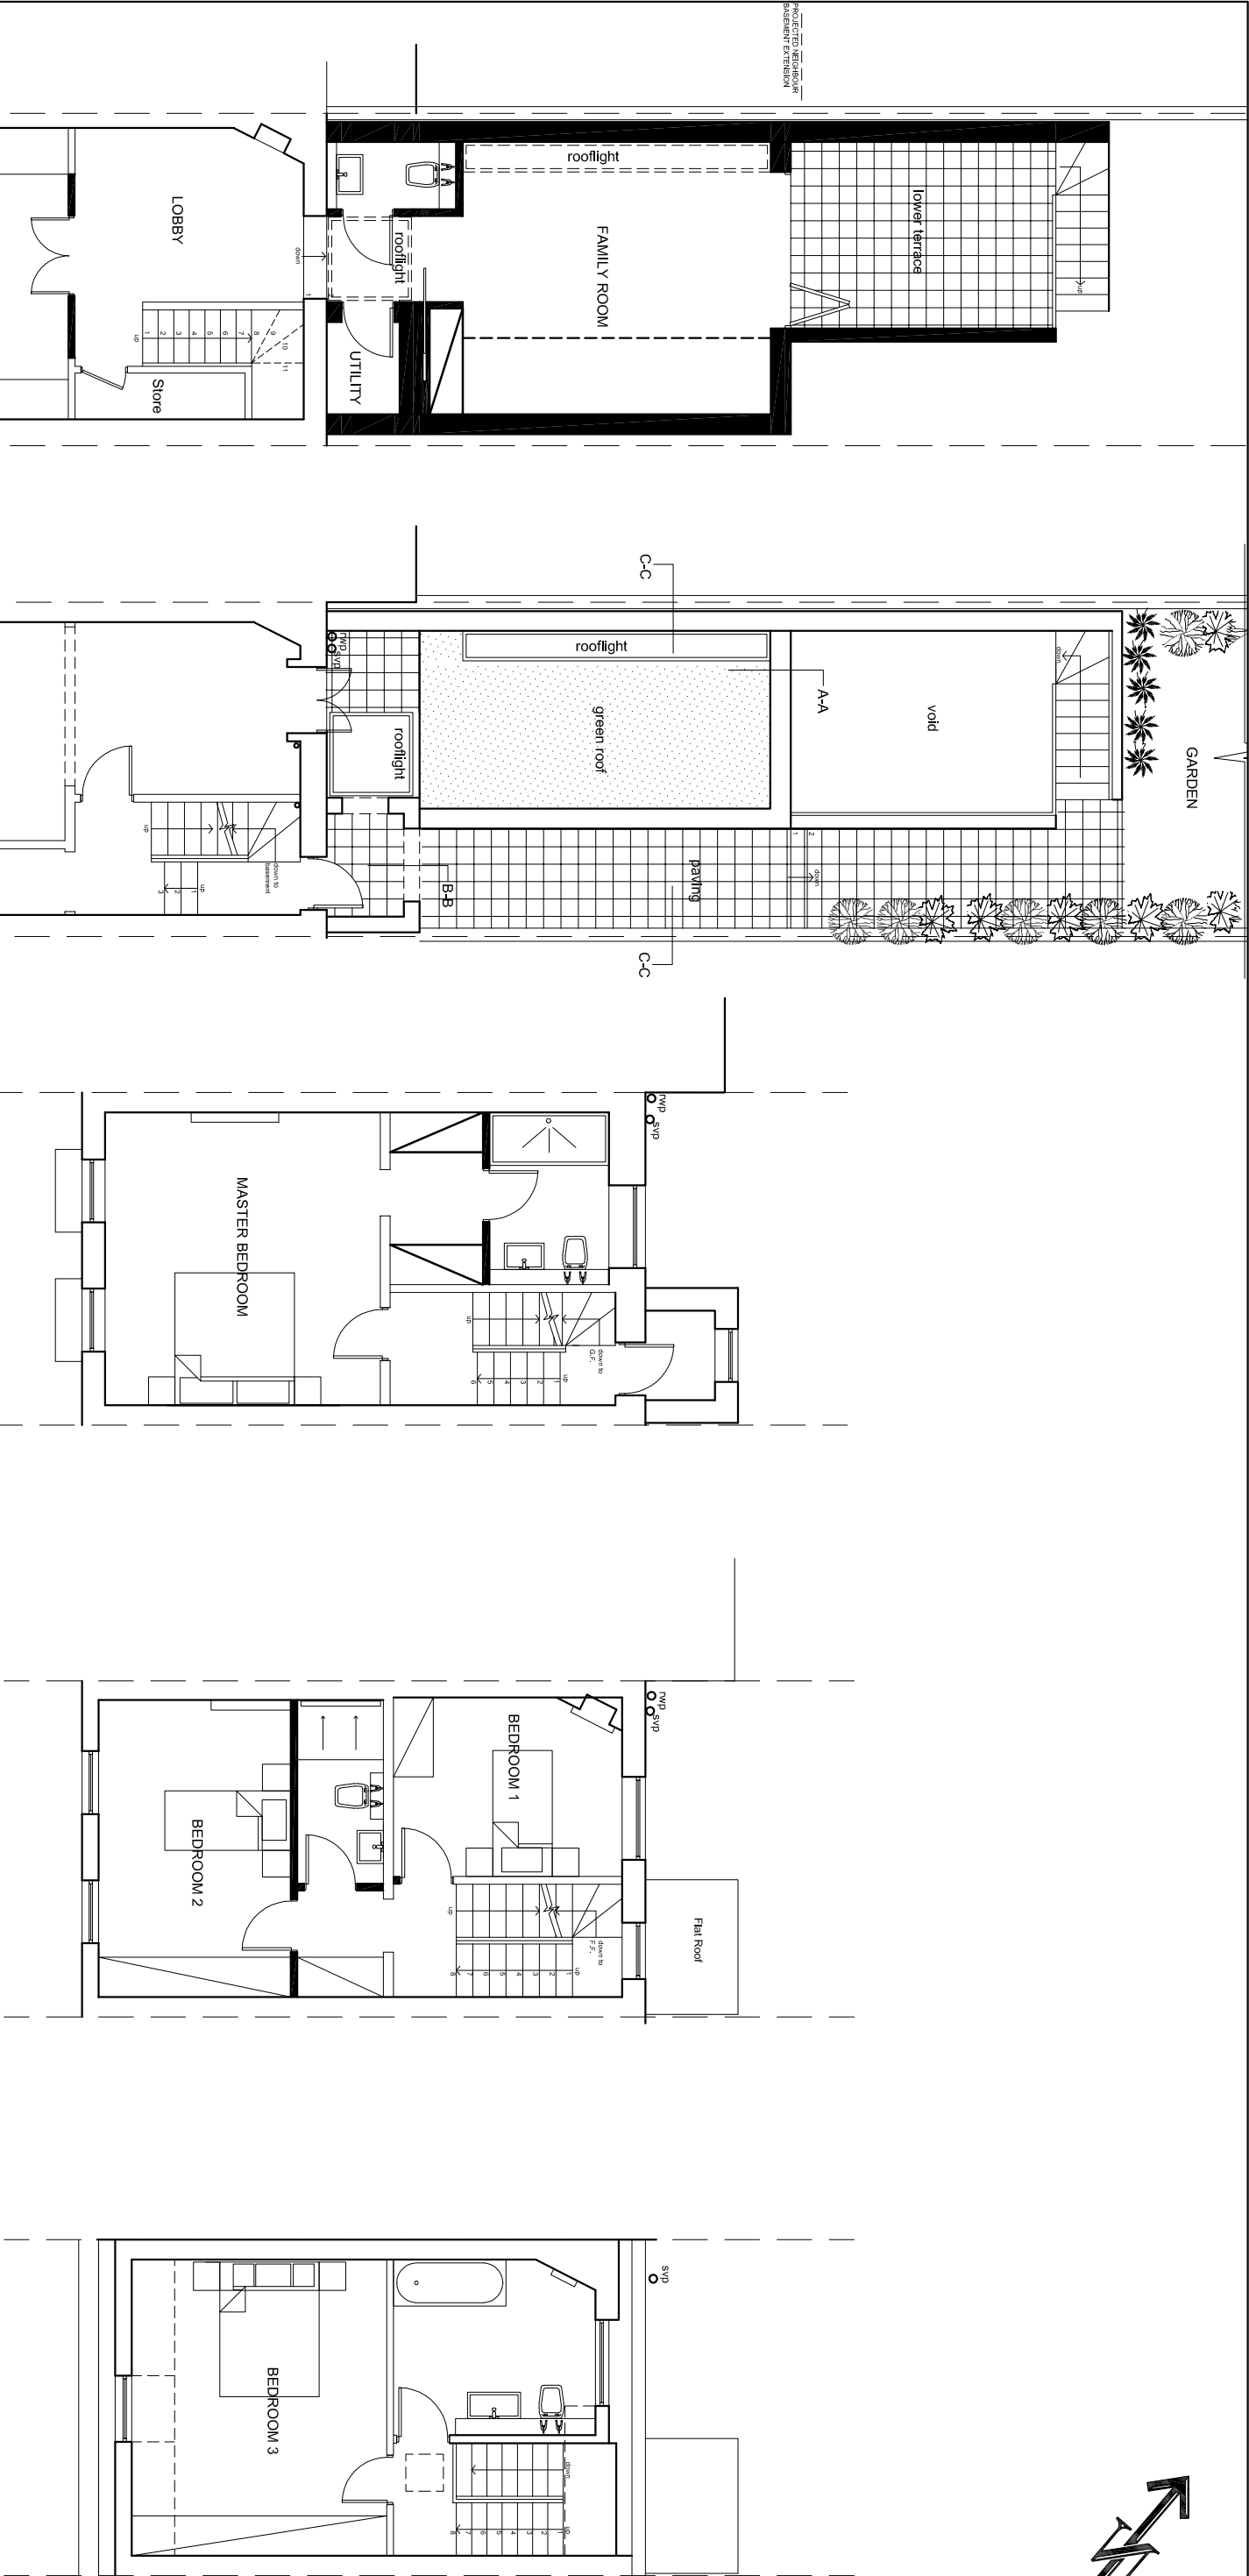

FIRST FLOOR


SECOND FLOOR

THIRD FLOOR

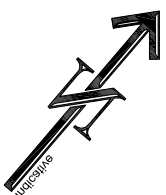

BASEMENT

GROUND FLOOR

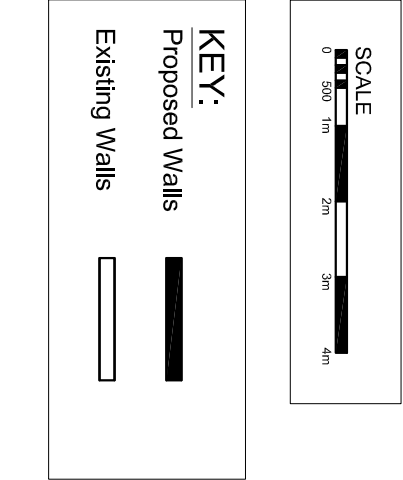

Archetype			
Architects Planners Designers			
121 Gloucester Place, London W1U			
Tel: 020 7486 8666 Fax: 020 7486 3868			
e-mail: architect@archetype.org.uk			
Project: 18 GROVE TERRACE LONDON NW5 1PH			
Drawing Title: PROPOSED PLANS			
Drawn:	Date:	Scale:	
	OCT 14	1:100 @ A3	
Plan No:	Issue:	Status:	
1049 (02) -01	1	Preliminary drawing	
		Tender drawing	
		Working drawing	
CAD Ref:			