


Treated soft wood trellis above existing brick boundary wall
 100x100mm posts at 1.9m centres and square caps
 50x50mm rails and minor posts with trellis infill
 Posts to be placed in the ground on the wall side within the site boundary with Fence Post Spikes

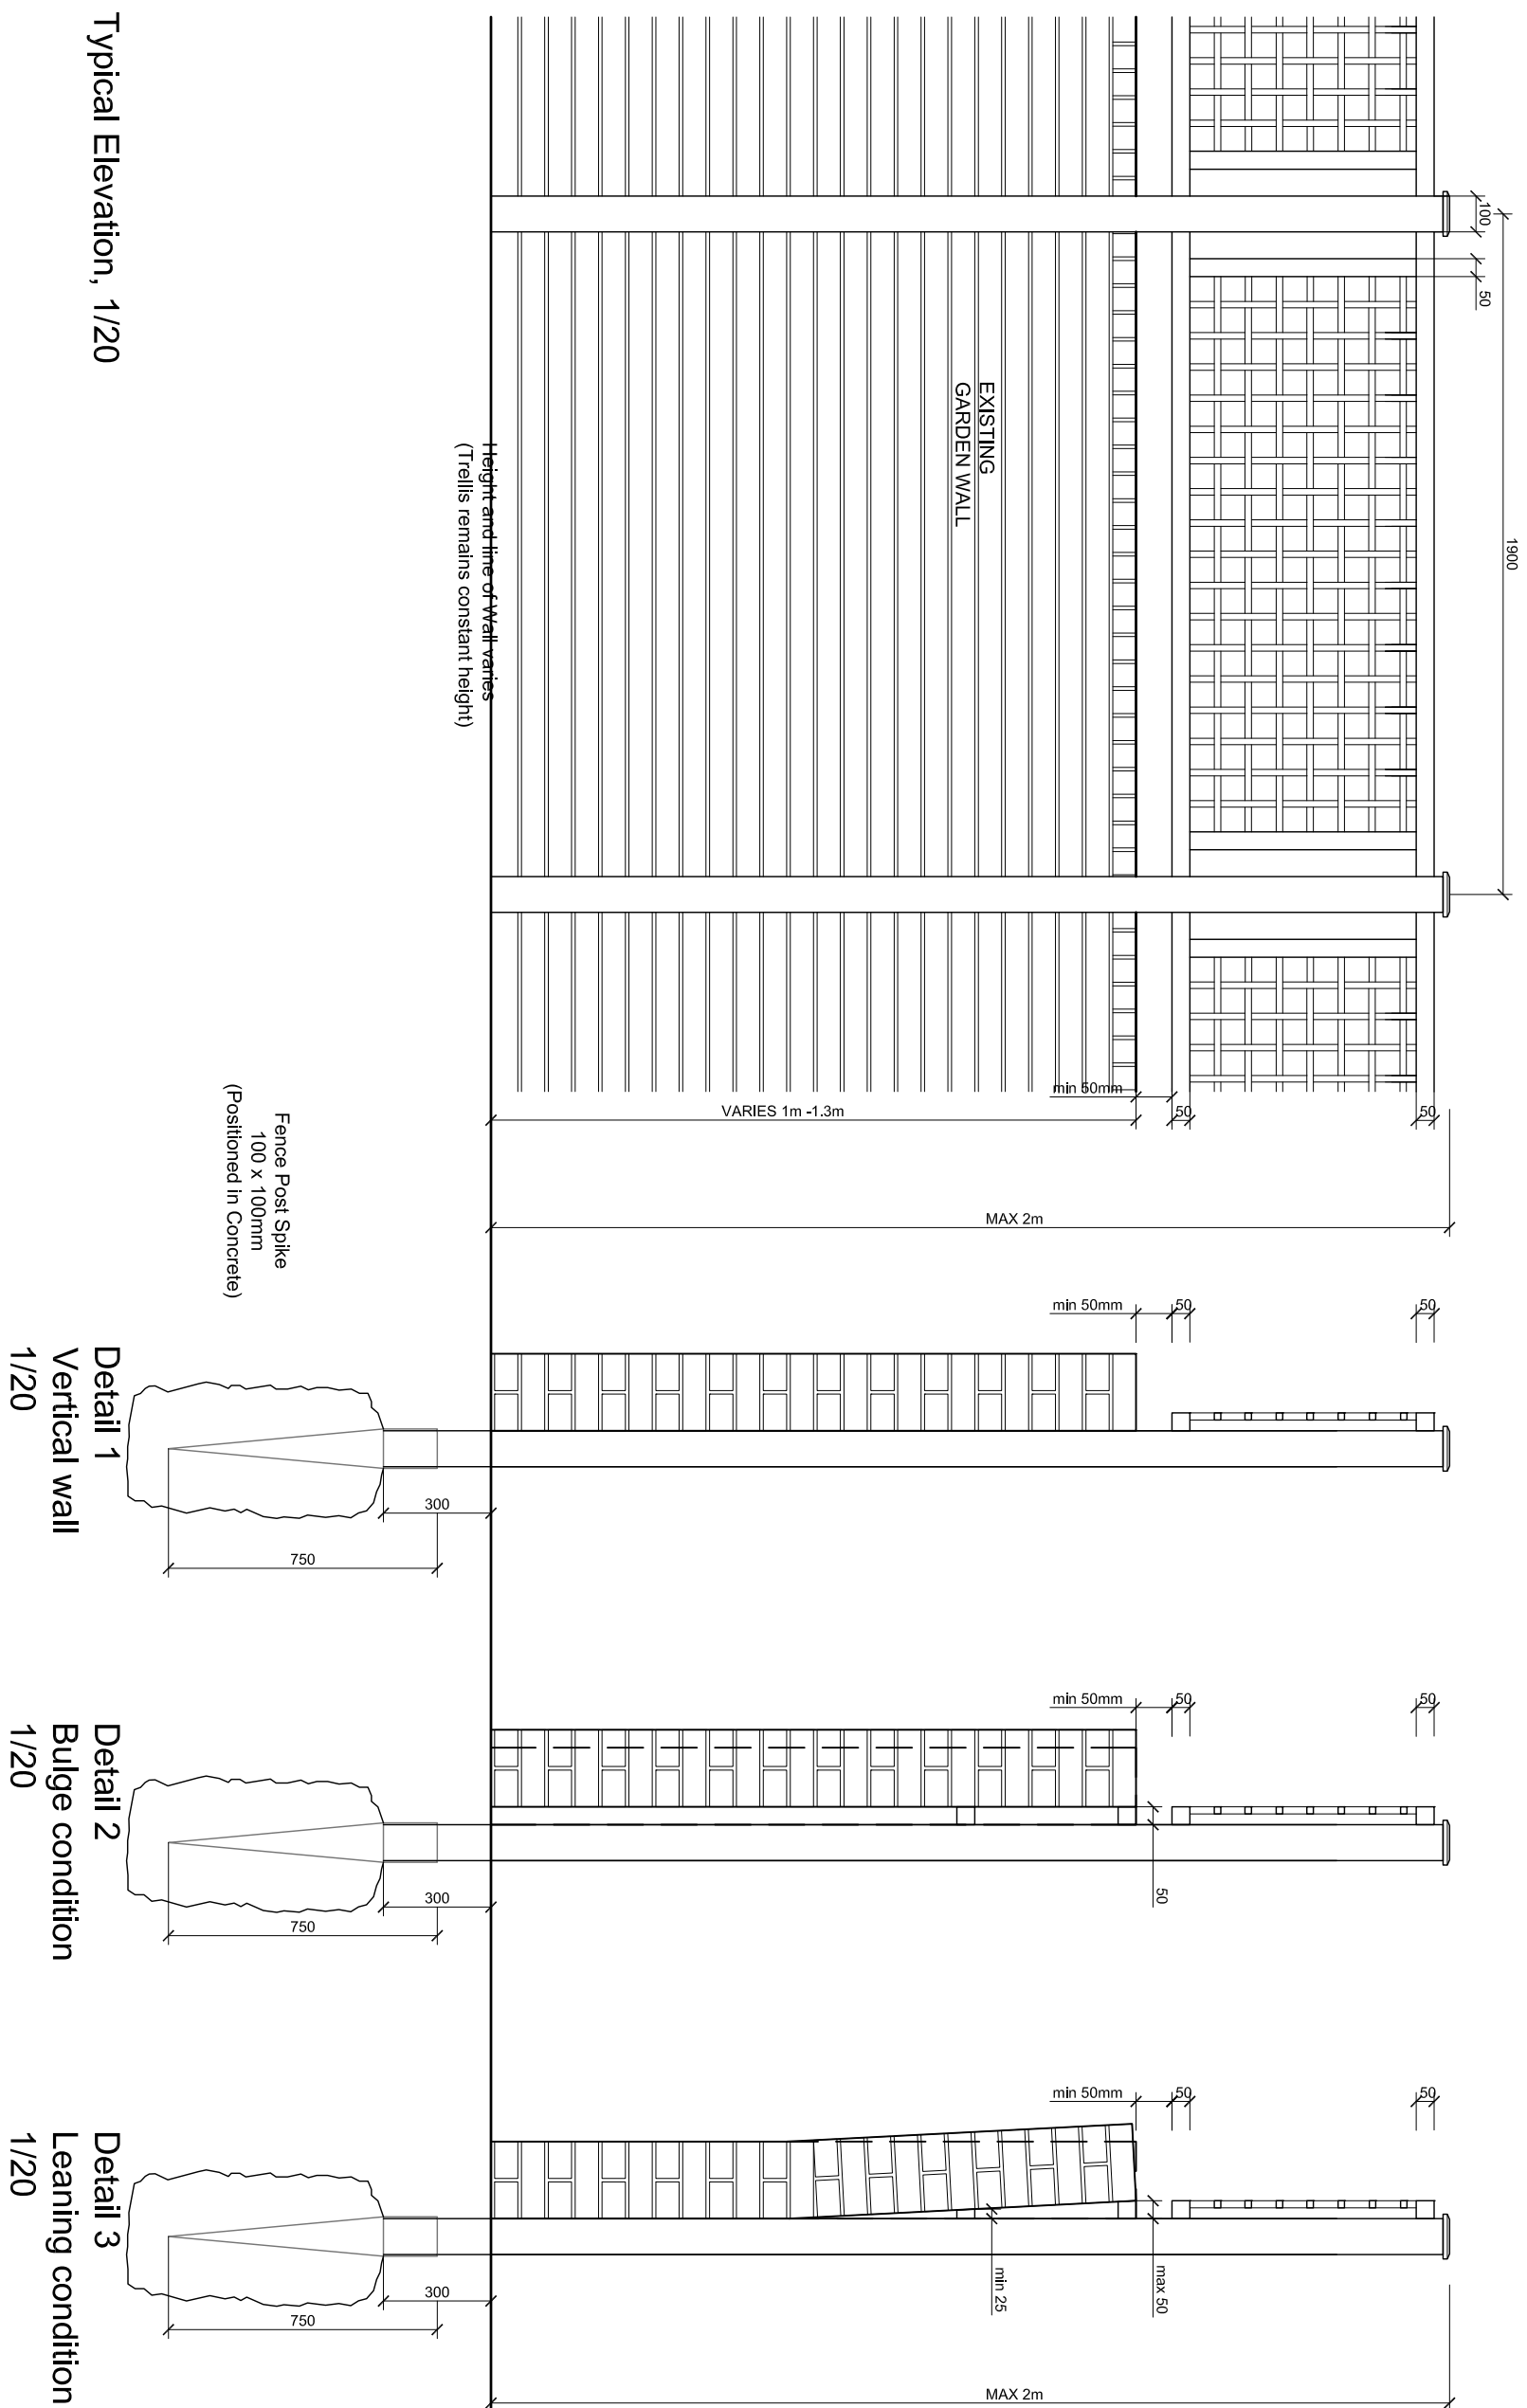

Typical Elevation, 1/20

Revisions	Notes	Planning	Donn House
Rev P2 Date 13/11/14 By ML Description Revised Trellis Height			Shara Construction Garden Wall Trellis Detail
Do not reproduce without permission of the owner © Lynas Architecture Ltd (uk)2014			
Do not scale from this drawing Job:1306 02_04_14/SCALE 1:20 @A3 Dwg:PL(01)812_P2 Lynasarchitecture			