


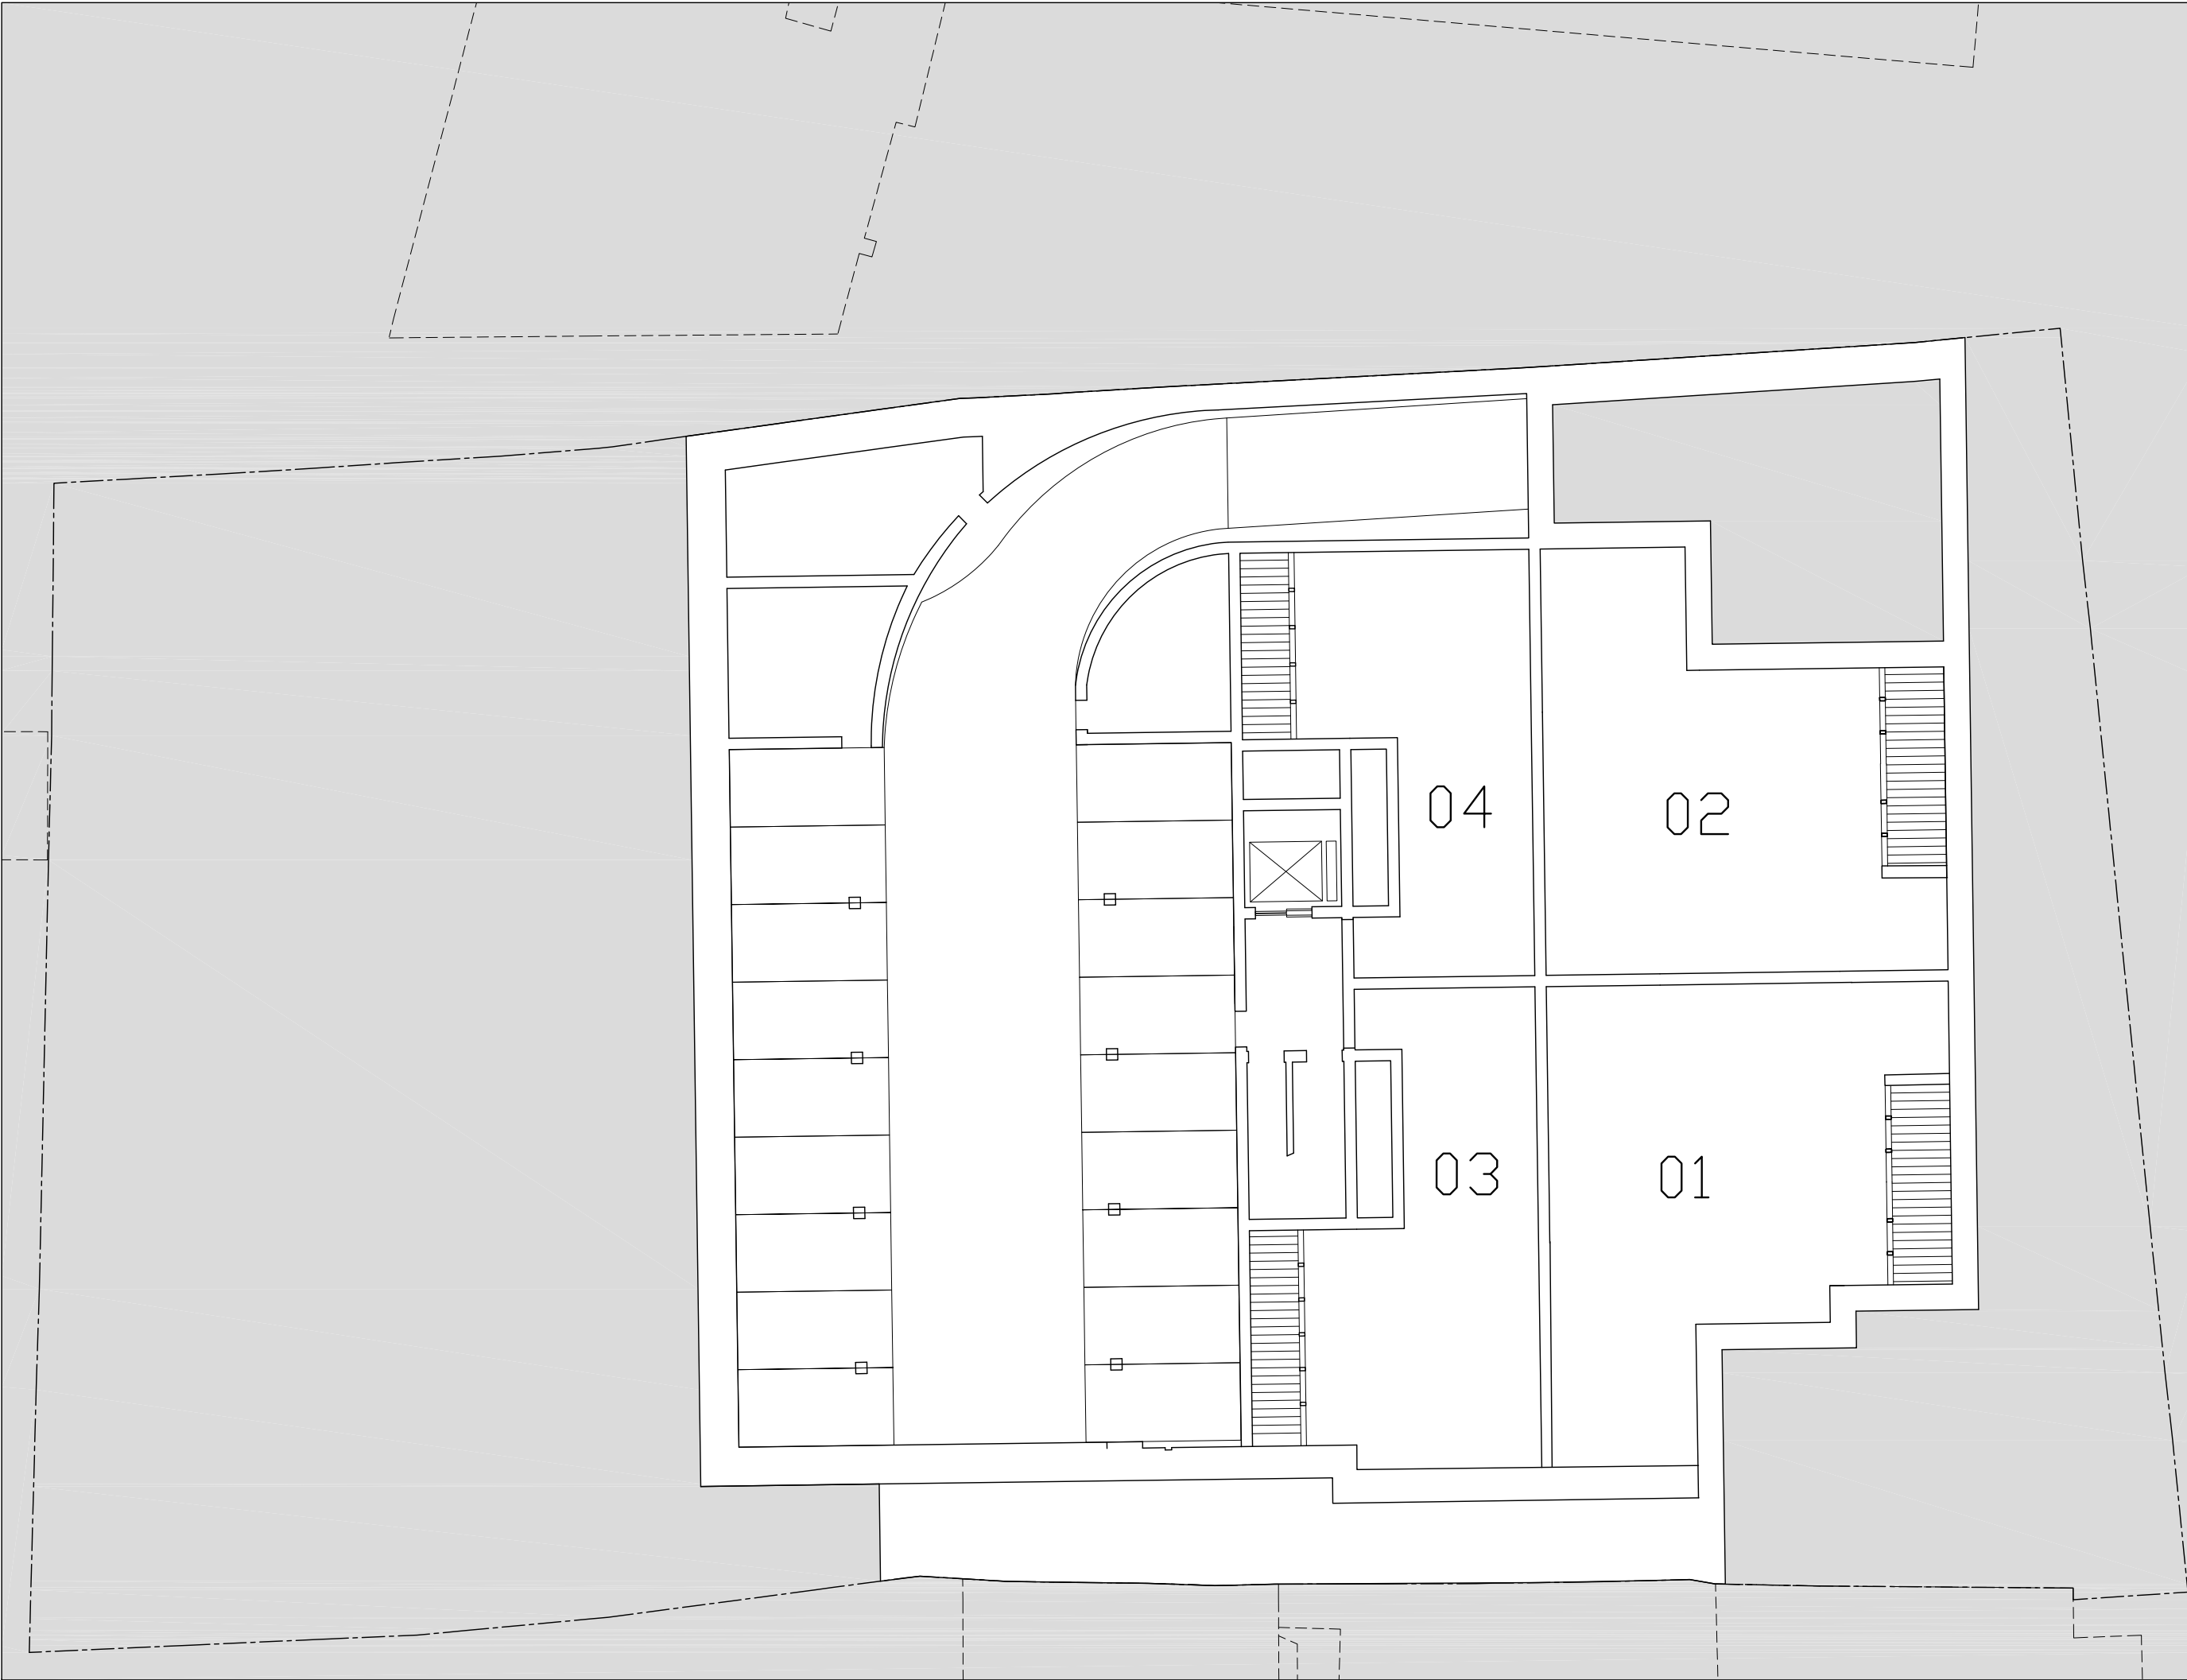

General notes:


This drawing is copyright of KSR architects. This drawing must be read in conjunction with the designer's risk assessment, specification and all other relevant documentation and drawings. KSR architects accept no liability for any expense, loss or damage of whatsoever nature and however arising from any variation made to this drawing or in the execution of the work to which it relates which has not been referred to them and their approval obtained.

Do not scale from this drawing or the digital data, only figured dimensions are to be used. For Planning refer to linear scale.

Check all dimensions on site.

Rev	Notes	Summary	By	Chkd
-----	-------	---------	----	------

© KSR architects

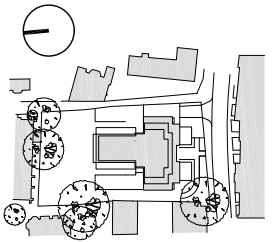

KSR
architects

KSR architects
14 Greenland Street
London
NW1 0ND

t: + 44 (0)20 7692 5000
f: + 44 (0)20 7692 5050
www.ksr-architects.com


Project:
**29 New End
Hampstead
London NW3**

Task:
**Building Plans - 50% Tool Kit
Lower Ground Floor
Tool Kit Option**

Date:	16.02.12	Drawn By:	ARB	Checked:	.
-------	----------	-----------	-----	----------	---


Scale:	1:100 @ A1 / 1:200 @ A3
--------	-------------------------

Project Ref:	Drawing Ref:	Revision:
NEN	NEN - TK - 090	A

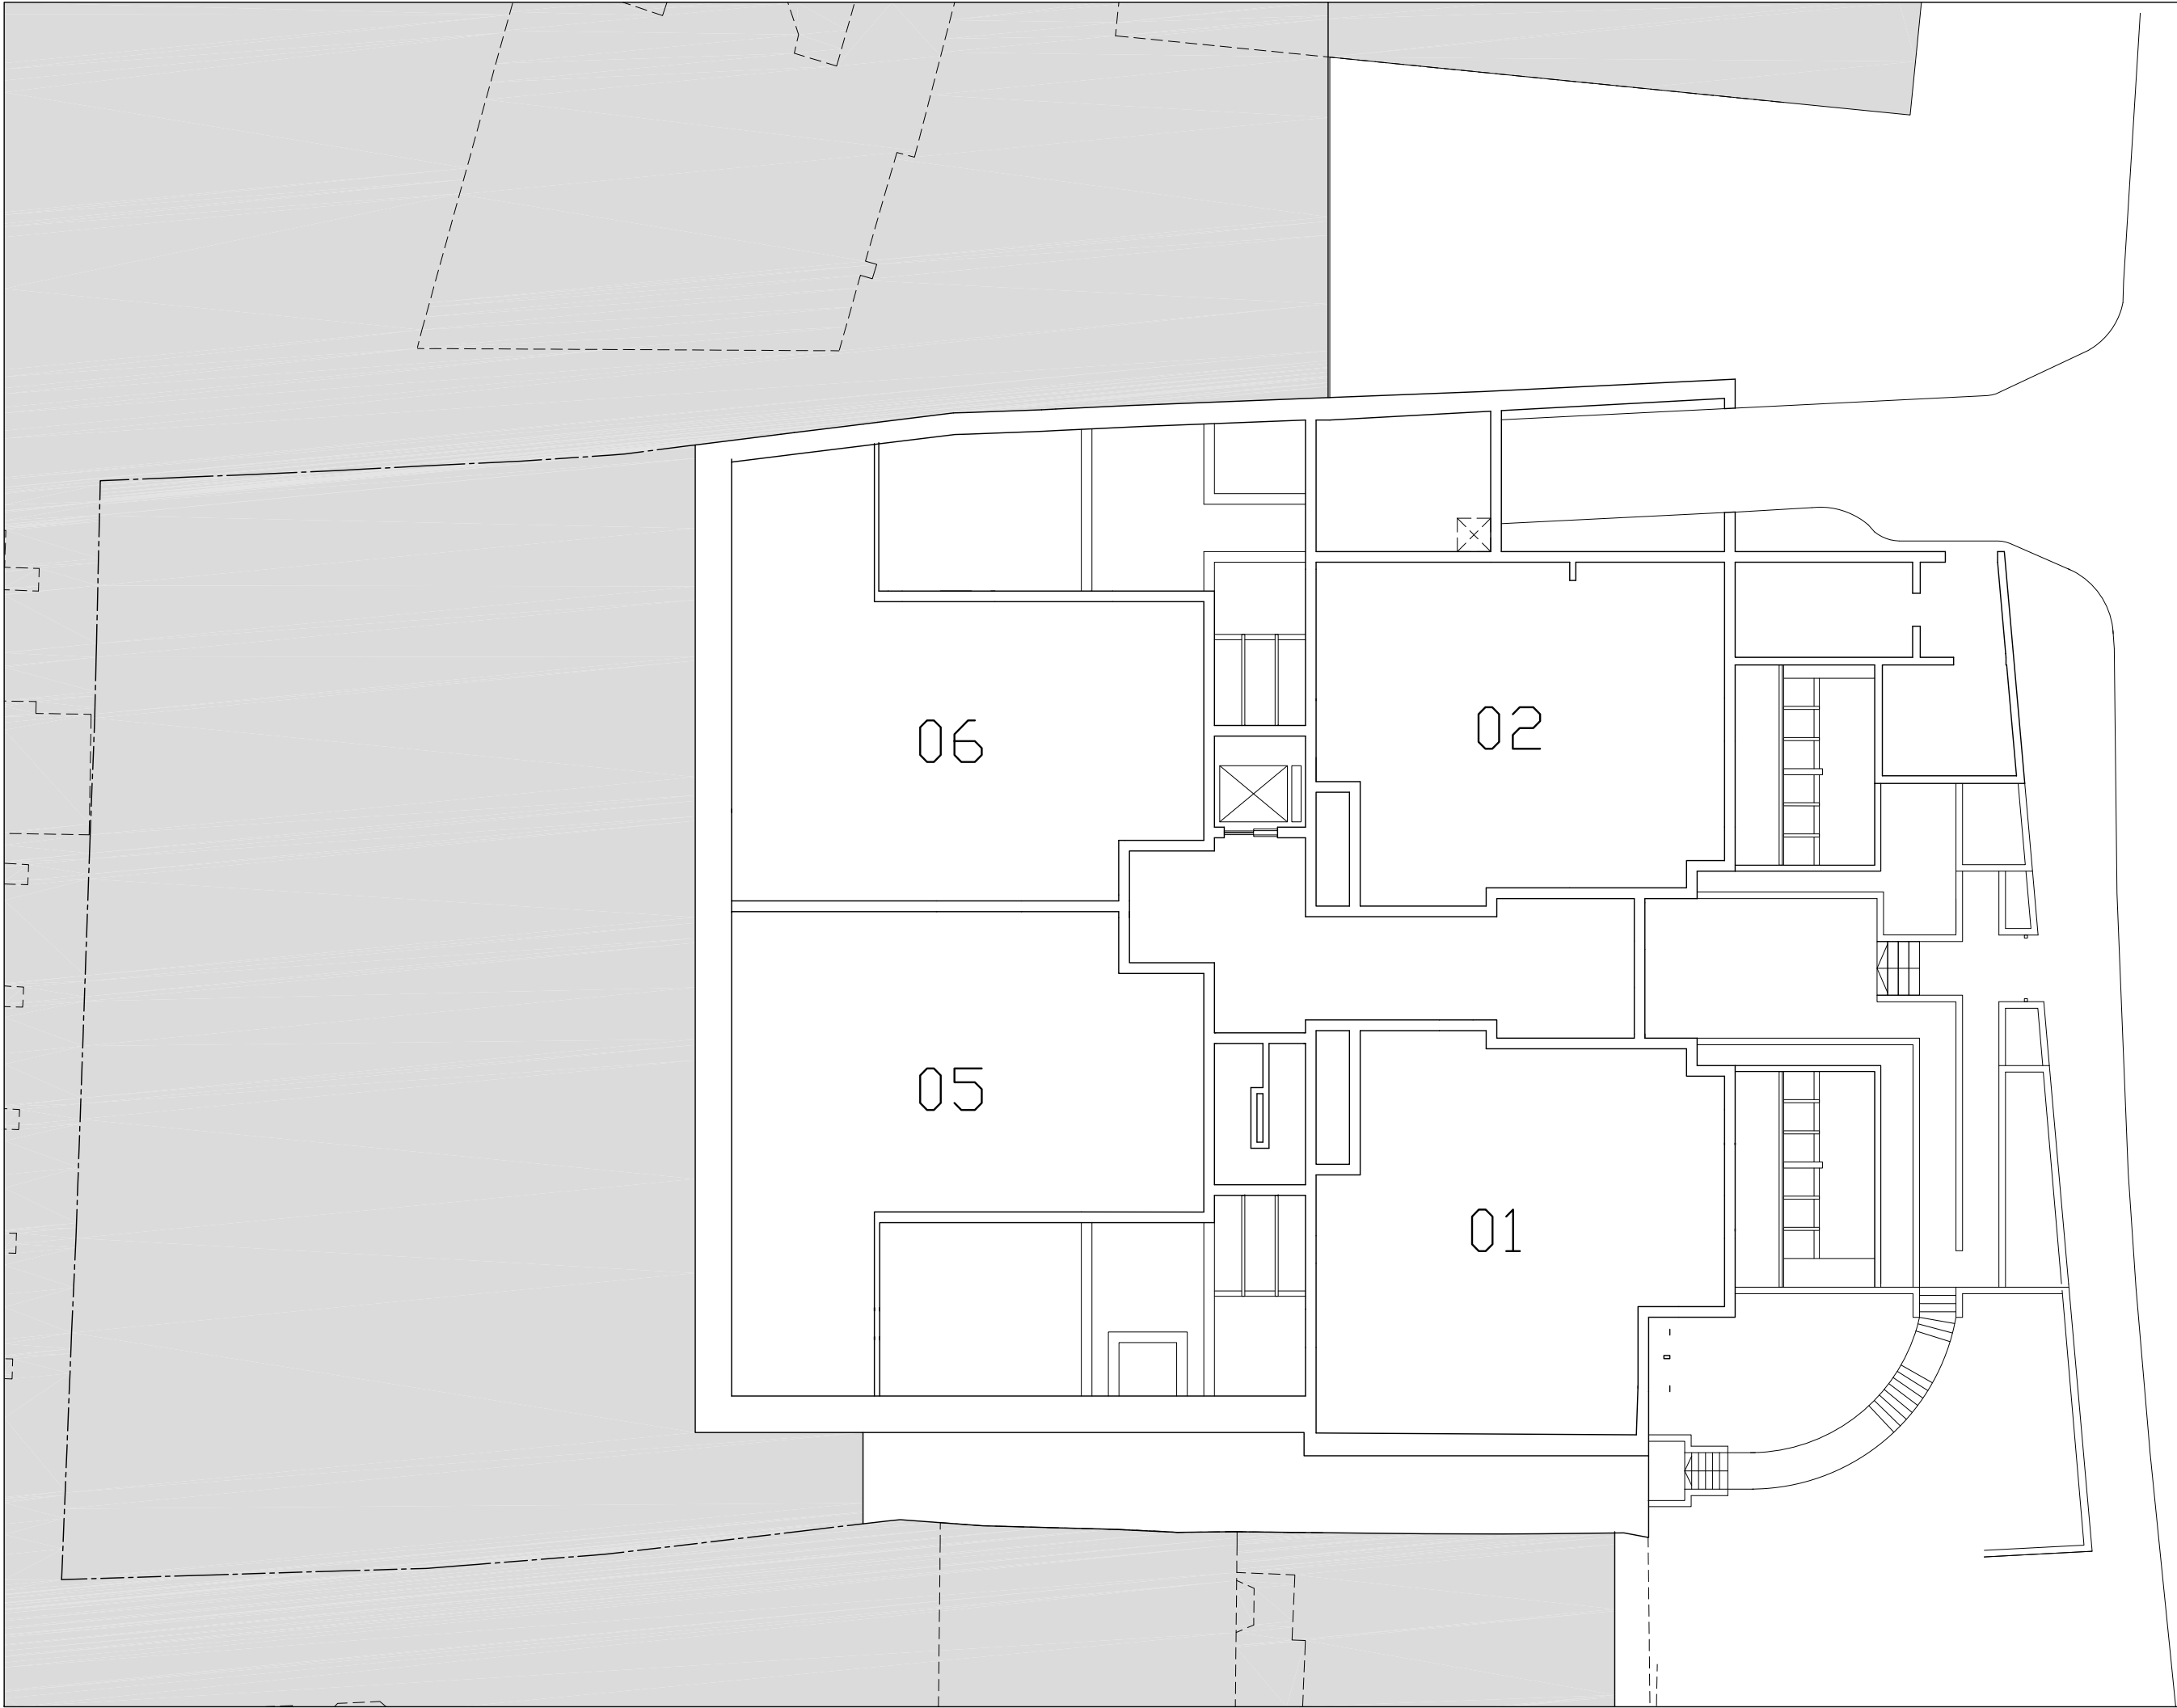

General notes:
This drawing is copyright of KSR architects.
This drawing must be read in conjunction
with the designer's risk assessment,
specification and all other relevant
documentation and drawings. KSR architects
accept no liability for any expense, loss or
damage of whatsoever nature and however
arising from any variation made to this
drawing or in the execution of the work to
which it relates which has not been referred
to them and their approval obtained.
Do not scale from this drawing or the digital
data, only figured dimensions are to be
used. For Planning refer to linear scale.
Check all dimensions on site.

Rev	Notes	dd.mm.yy	By	Chkd
© KSR architects				

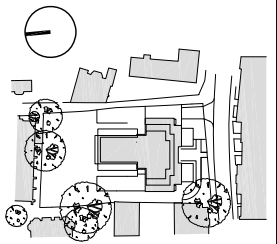

KSR
architects


KSR architects
14 Greenland Street
London
NW1 0ND
t: + 44 (0)20 7682 5000
f: + 44 (0)20 7682 5050
www.ksr-architects.com

Project:
29 New End
Hampstead
London NW3

Title:
Building Plans - 50% Tool Kit
Ground Floor
Tool Kit Option


Date:	16.02.12	Drawn By:	ARB	Checked:	.
Scale:	1:100	Sheet:	A1 / 1:200	Sheet:	A3

Project Ref:	Drawing No:	Revision:
NEN	NEN - TK - 100	A

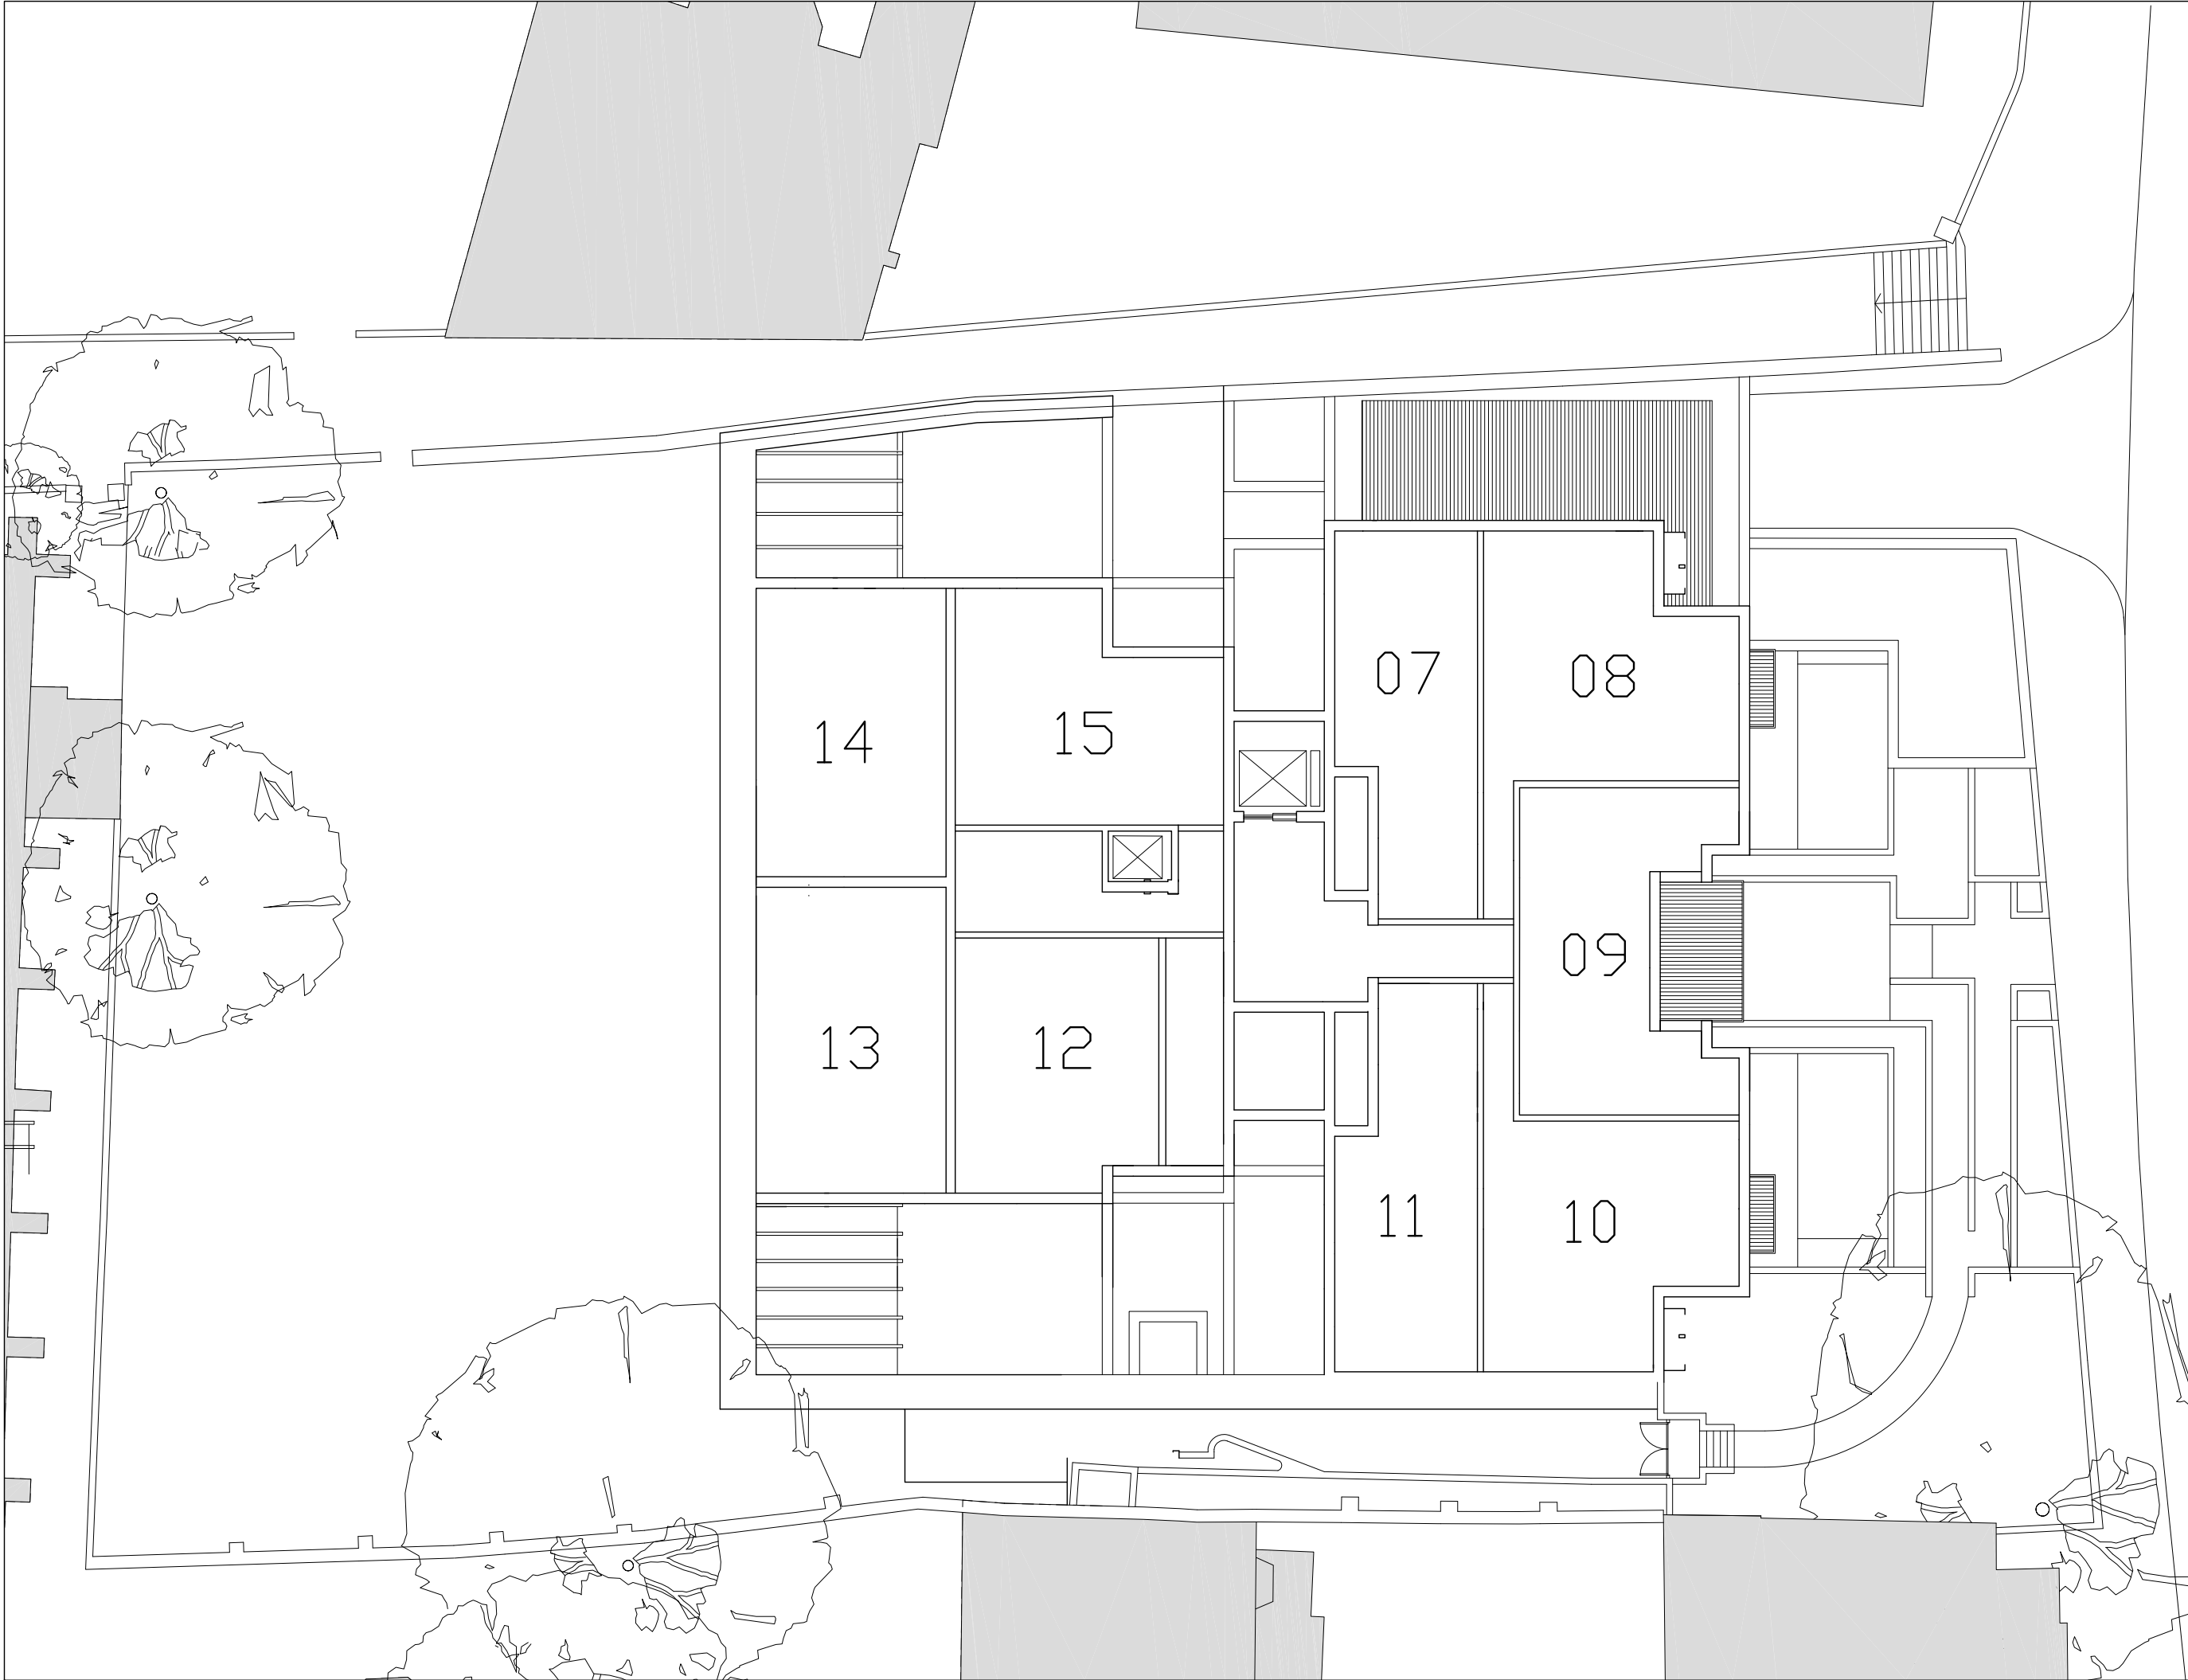

General notes:
This drawing is copyright of KSR architects.
This drawing must be read in conjunction
with the designer's risk assessment,
specification and all other relevant
documentation and drawings. KSR architects
accept no liability for any expense, loss or
damage of whatsoever nature and however
arising from any variation made to this
drawing or in the execution of the work to
which it relates which has not been referred
to them and their approval obtained.
Do not scale from this drawing or the digital
data, only figured dimensions are to be
used. For Planning refer to linear scale.
Check all dimensions on site.

Rev	Notes	dd.mm.yy	By	Chkd
01	KSR architects			

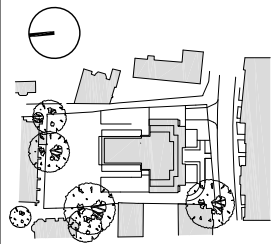

KSR
architects

KSR architects
14 Greenland Street
London
NW1 0ND

t: +44 (0)20 7892 5000
e: +44 (0)20 7892 5050
www.ksr-architects.com


Project:
29 New End
Hampstead
London NW3

Title:
Building Plans - 50% Tool Kit
First Floor
Tool Kit Option

Date: 16.02.12 | Drawn By: ARB | Checked: .

Scale: 1:100 ● A1 / 1:200 ● A3


Project Ref:	Drawing No:	Revision:
NEN	NEN - TK - 110	A

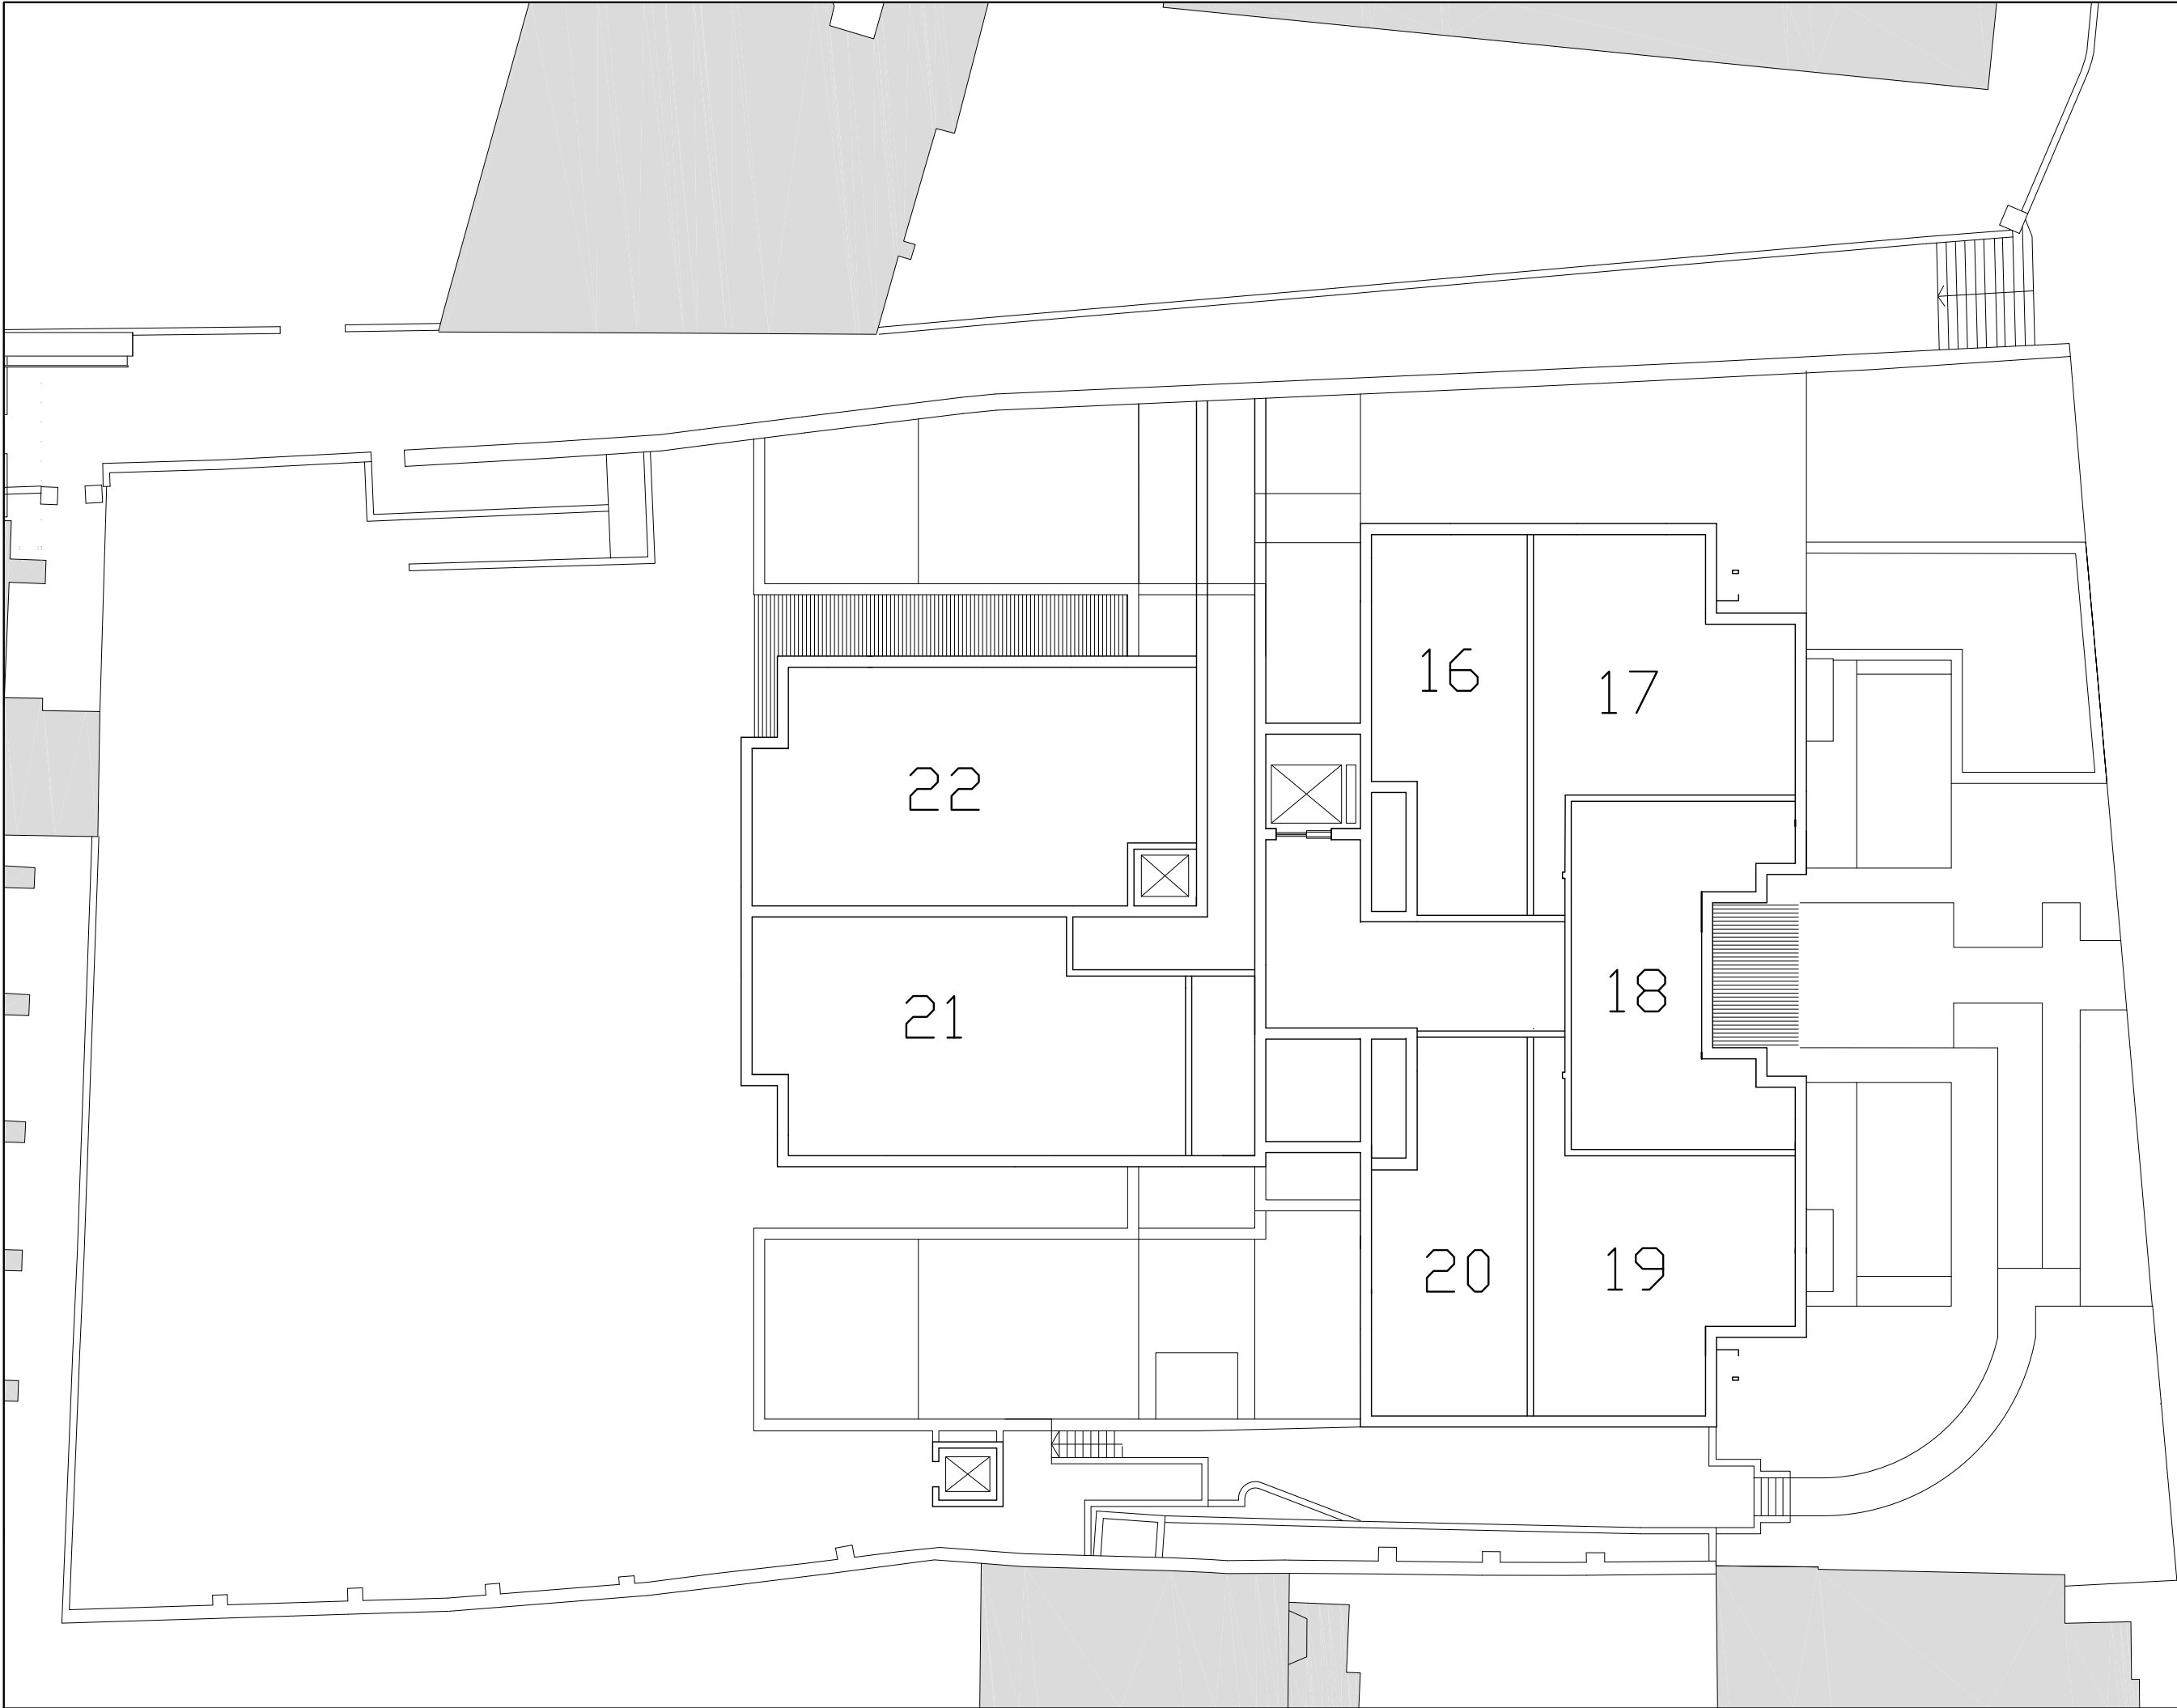

General notes:
This drawing is copyright of KSR architects.
This drawing must be read in conjunction
with the designer's risk assessment,
specification and all other relevant
documentation and drawings. KSR architects
accept no liability for any expense, loss or
damage of whatsoever nature and however
arising from any variation made to this
drawing or in the execution of the work to
which it relates which has not been referred
to them and their approval obtained.
Do not scale from this drawing or the digital
data, only figured dimensions are to be
used. For Planning refer to linear scale.
Check all dimensions on site.

Rev	Notes	dd.mm.yy	By	Chkd
-----	-------	----------	----	------

© KSR architects

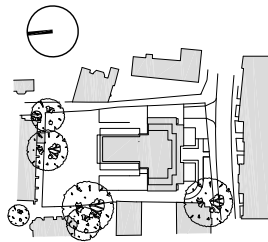

KSR
architects

KSR architects
14 Greenland Street
London
NW1 0ND
t: + 44 (0)20 7892 5000
f: + 44 (0)20 7892 5050
www.ksr-architects.com

Project:
29 New End
Hampstead
London NW3

Title:
Building Plans - 50% Tool Kit
Second Floor
Tool Kit Option

Date: 16.02.12 Drawn By: ARB Checked: .

Scale: 1:100 @ A1 / 1:200 @ A3


Project Ref:	Drawing No:	Revision:
NEN	NEN - TK - 120	A



General notes:
This drawing is copyright of KSR architects.
This drawing must be read in conjunction
with the designer's risk assessment,
specification and all other relevant
documentation and drawings. KSR architects
accept no liability for any expense, loss or
damage of whatsoever nature and however
arising from any variation made to this
drawing or in the execution of the work to
which it relates which has not been referred
to them and their approval obtained.
Do not scale from this drawing or the digital
data, only figured dimensions are to be
used. For Planning refer to linear scale.
Check all dimensions on site.

Rev	Notes	As.mmm.yy	By	Chkd
-----	-------	-----------	----	------

© KSR architects

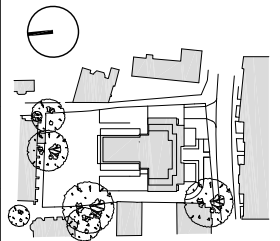

KSR
architects

KSR architects
14 Greenland Street
London
NW1 0ND

t: + 44 (0)20 7882 5000
f: + 44 (0)20 7882 5000
www.ksr-architects.com


Project:
29 New End
Hampstead
London NW3

Title:
Building Plans - 50% Tool Kit
Third Floor
Tool Kit Option

Date: 16.02.12 Drawn By: ARB Checked: .


Scale: 1:100 @ A1 / 1:200 @ A3

Project Ref:	Drawing No:	Revision:
NEN	NEN - TK - 130	A

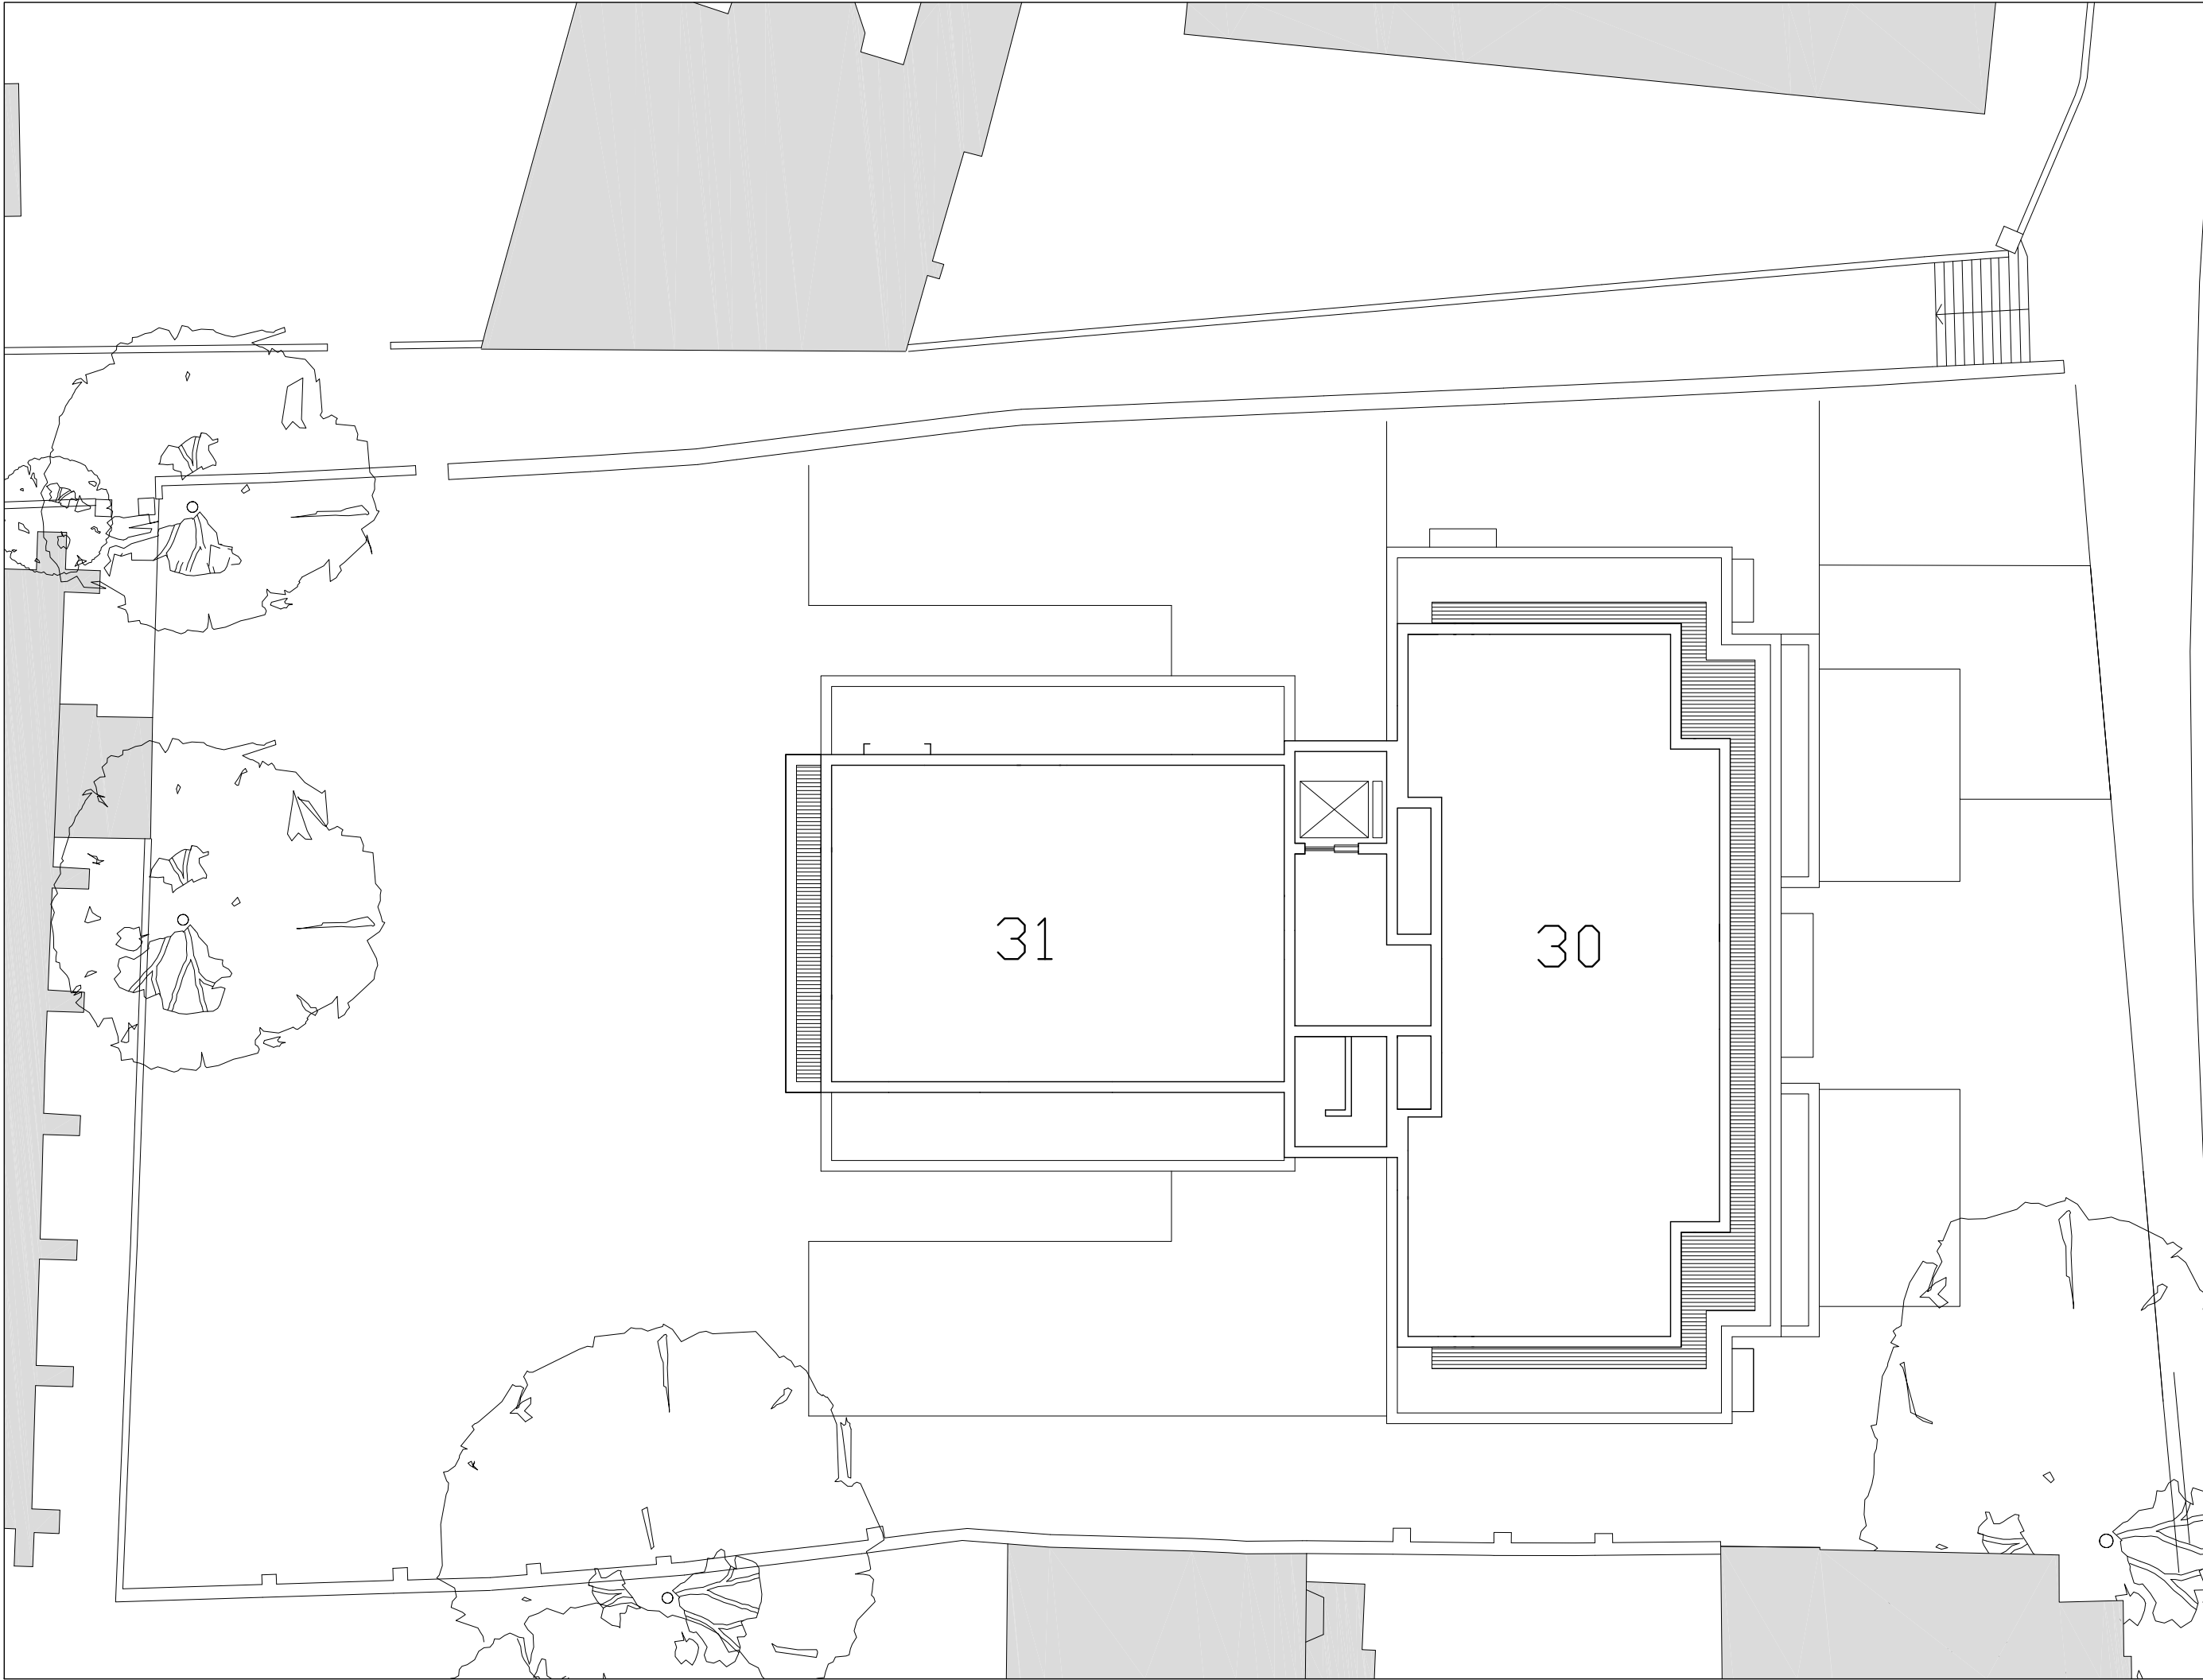

General notes:
This drawing is copyright of KSR architects.
This drawing must be read in conjunction
with the designer's risk assessment,
specification and all other relevant
documentation and drawings. KSR architects
accept no liability for any expense, loss or
damage of whatsoever nature and however
arising from any variation made to this
drawing or in the execution of the work to
which it relates which has not been referred
to them and their approval obtained.
Do not scale from this drawing or the digital
data, only figured dimensions are to be
used. For Planning refer to linear scale.
Check all dimensions on site.

Rev	Notes	dd.mm.yy	By	Chkd
©KSR architects				

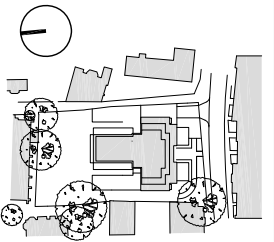


KSR architects
KSR architects
14 Greenland Street
London
NW1 0ND
t: + 44 (0)20 7692 5000
f: + 44 (0)20 7692 5000
www.ksr-architects.com

Project:
29 New End
Hampstead
London NW3

Title:
Building Plans - 50% Tool Kit
Fourth Floor
Tool Kit Option

Date: 16.02.12 Drawn By: ARB Checked: .
Scale: 1:100 ● A1 / 1:200 ● A3


Project Ref:	Drawing No:	Revision:
NEN	NEN - TK - 140	A

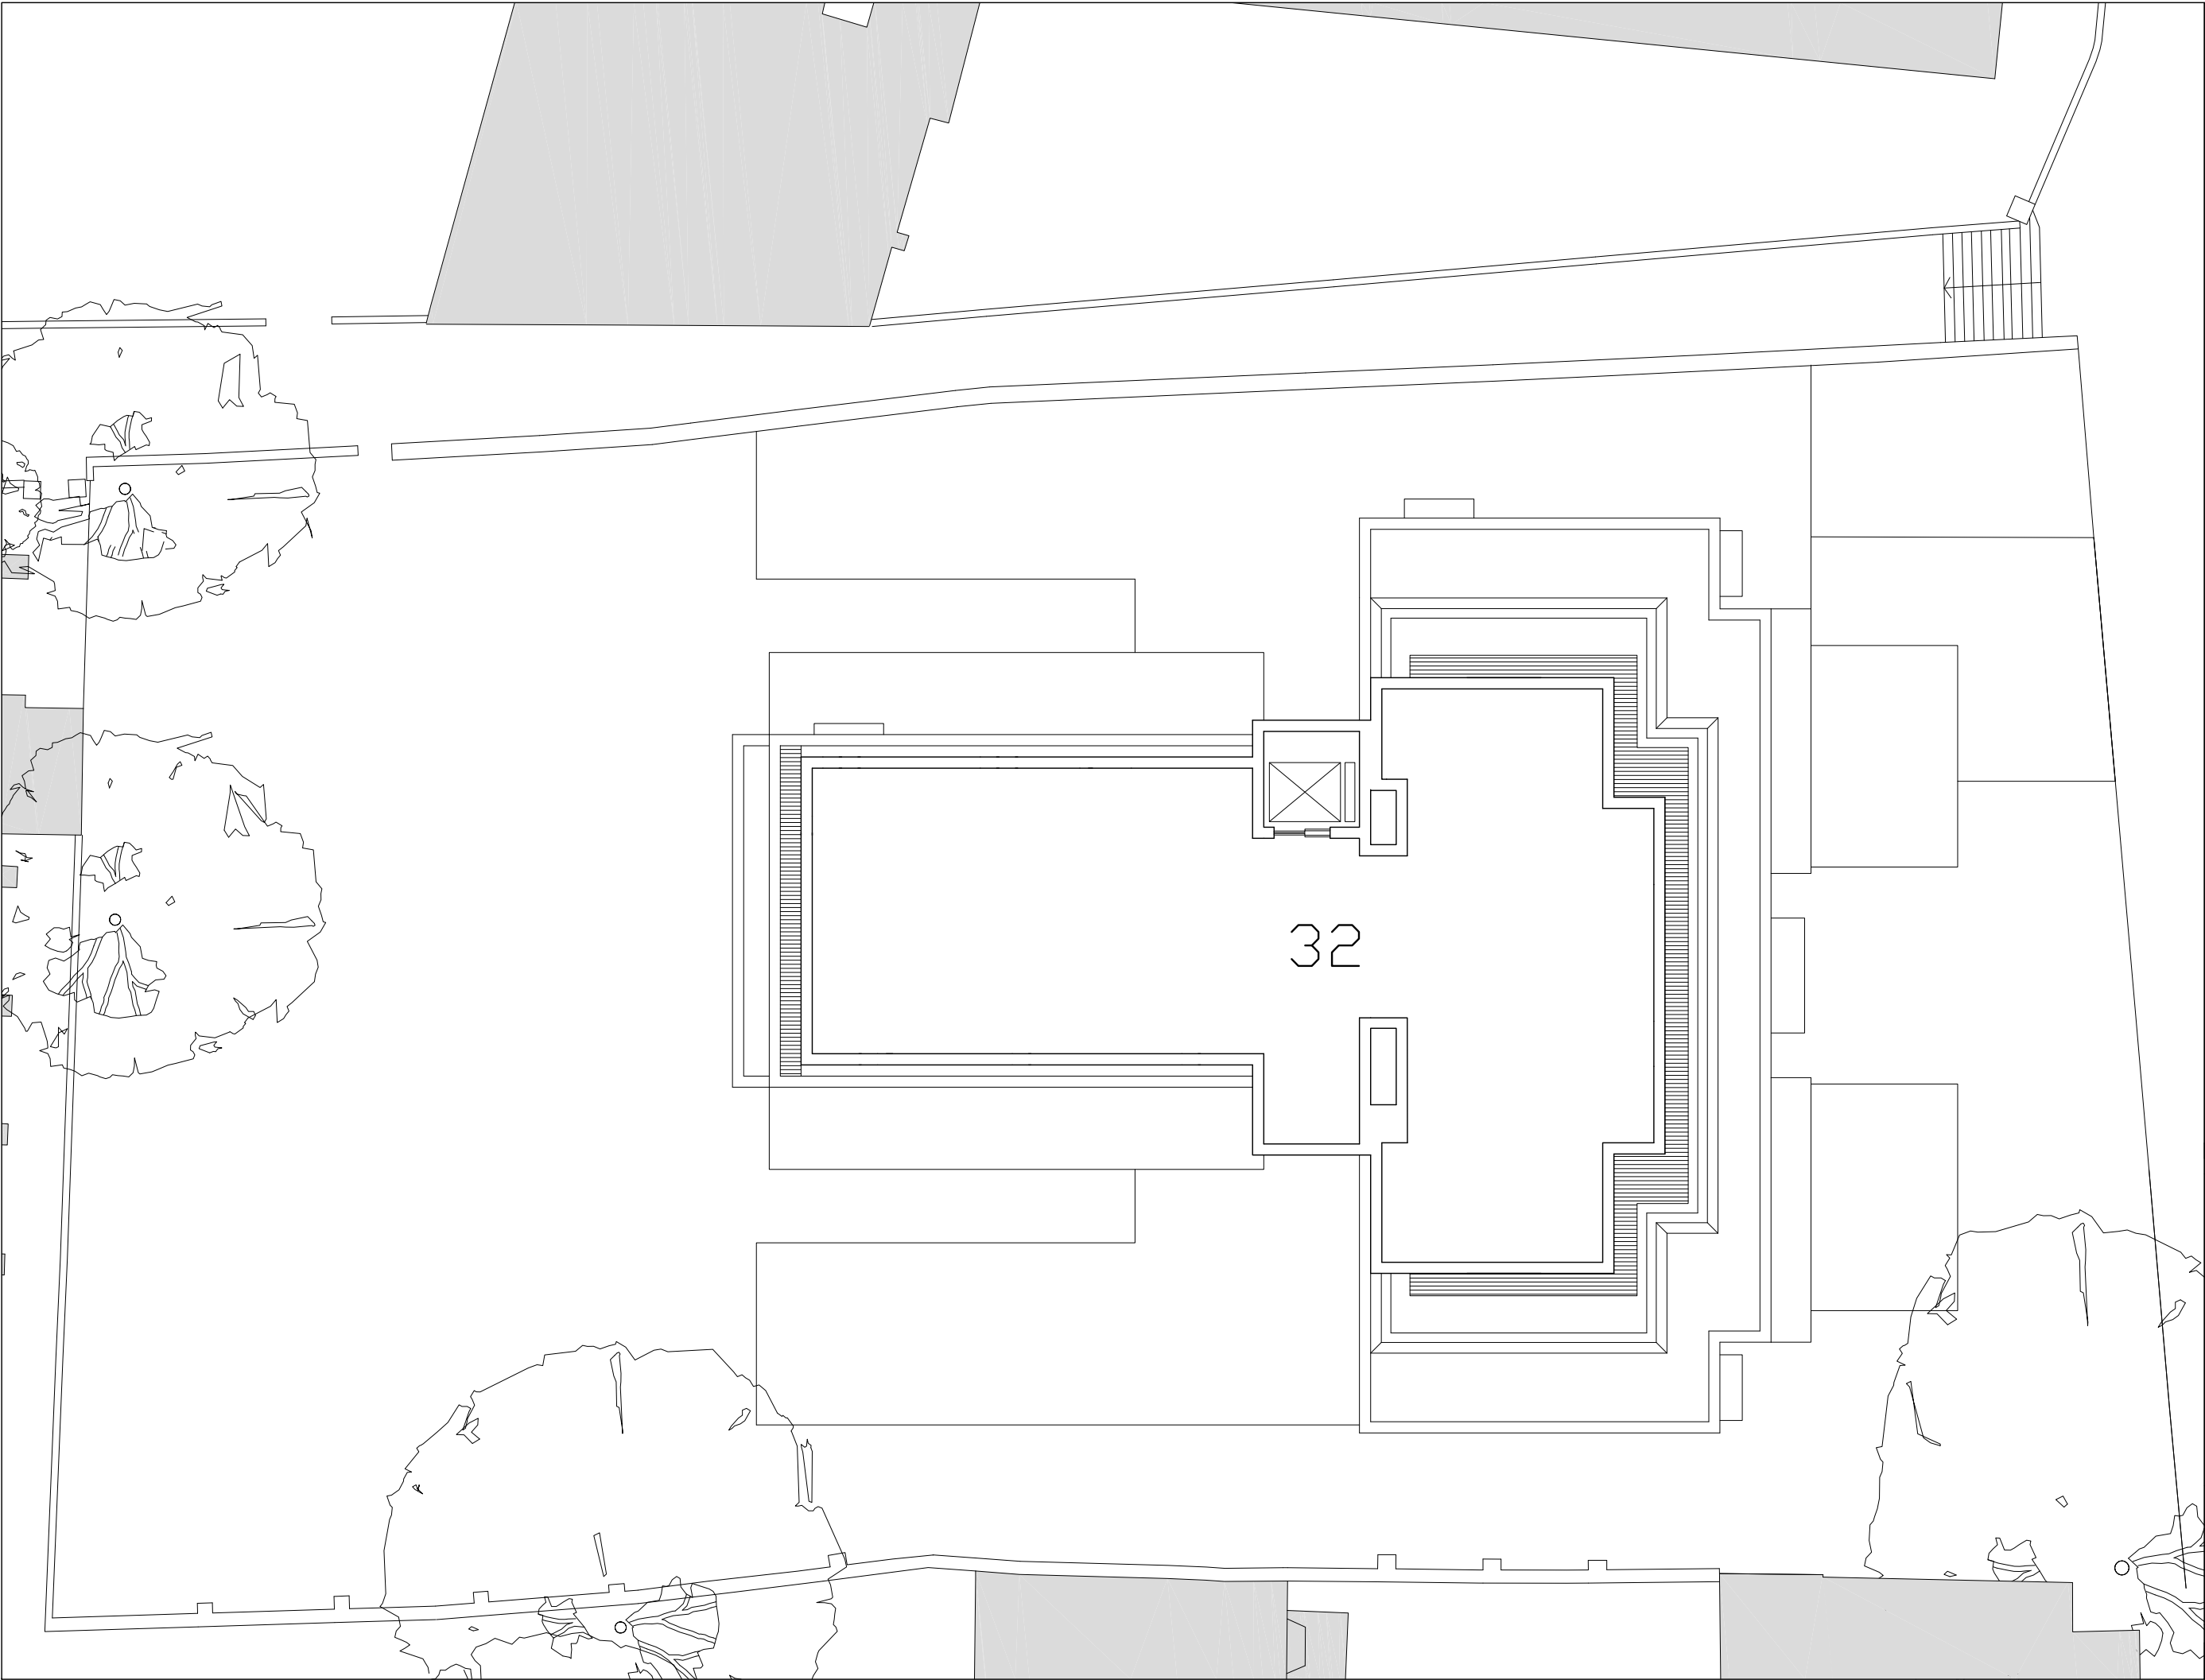

General notes:
This drawing is copyright of KSR architects.
This drawing must be read in conjunction
with the designer's risk assessment,
specification and all other relevant
documentation and drawings. KSR architects
accept no liability for any expense, loss or
damage of whatsoever nature and however
arising from any variation made to this
drawing or in the execution of the work to
which it relates which has not been referred
to them and their approval obtained.
Do not scale from this drawing or the digital
data, only figured dimensions are to be
used. For Planning refer to linear scale.
Check all dimensions on site.

Rev	Notes	dd.mm.yy	By	Chkd
-----	-------	----------	----	------

©KSR architects

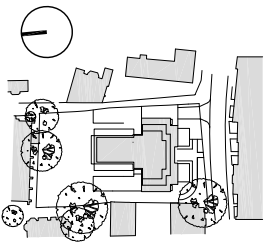

KSR
architects

KSR architects
14 Greenland Street
London
NW1 0ND

t: + 44 (0)20 7692 5000
f: + 44 (0)20 7692 5050
www.ksr-arch.com

Project:
29 New End
Hampstead
London NW3

Title:
Building Plans - 50% Tool Kit
Fifth Floor
Tool Kit Option

Date:	16.02.12	Drawn By:	ARB	Checked:	.
-------	----------	-----------	-----	----------	---

Scale:	1:100	● A1	/ 1:200	● A3
--------	-------	------	---------	------

Project Ref:	Drawing No:	Revision:
--------------	-------------	-----------

NEN	NEN - TK - 150	A
-----	----------------	---