


ELEVATION OF PROPOSED FIRST FLOOR WALL

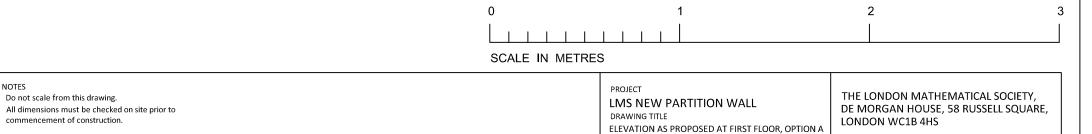

STATUS PLANNING

NOTES

Do not scale from this drawing.

MAY 2014 SCALE 1:20 @A-3

DRAWING NO. 03

REVISION B