


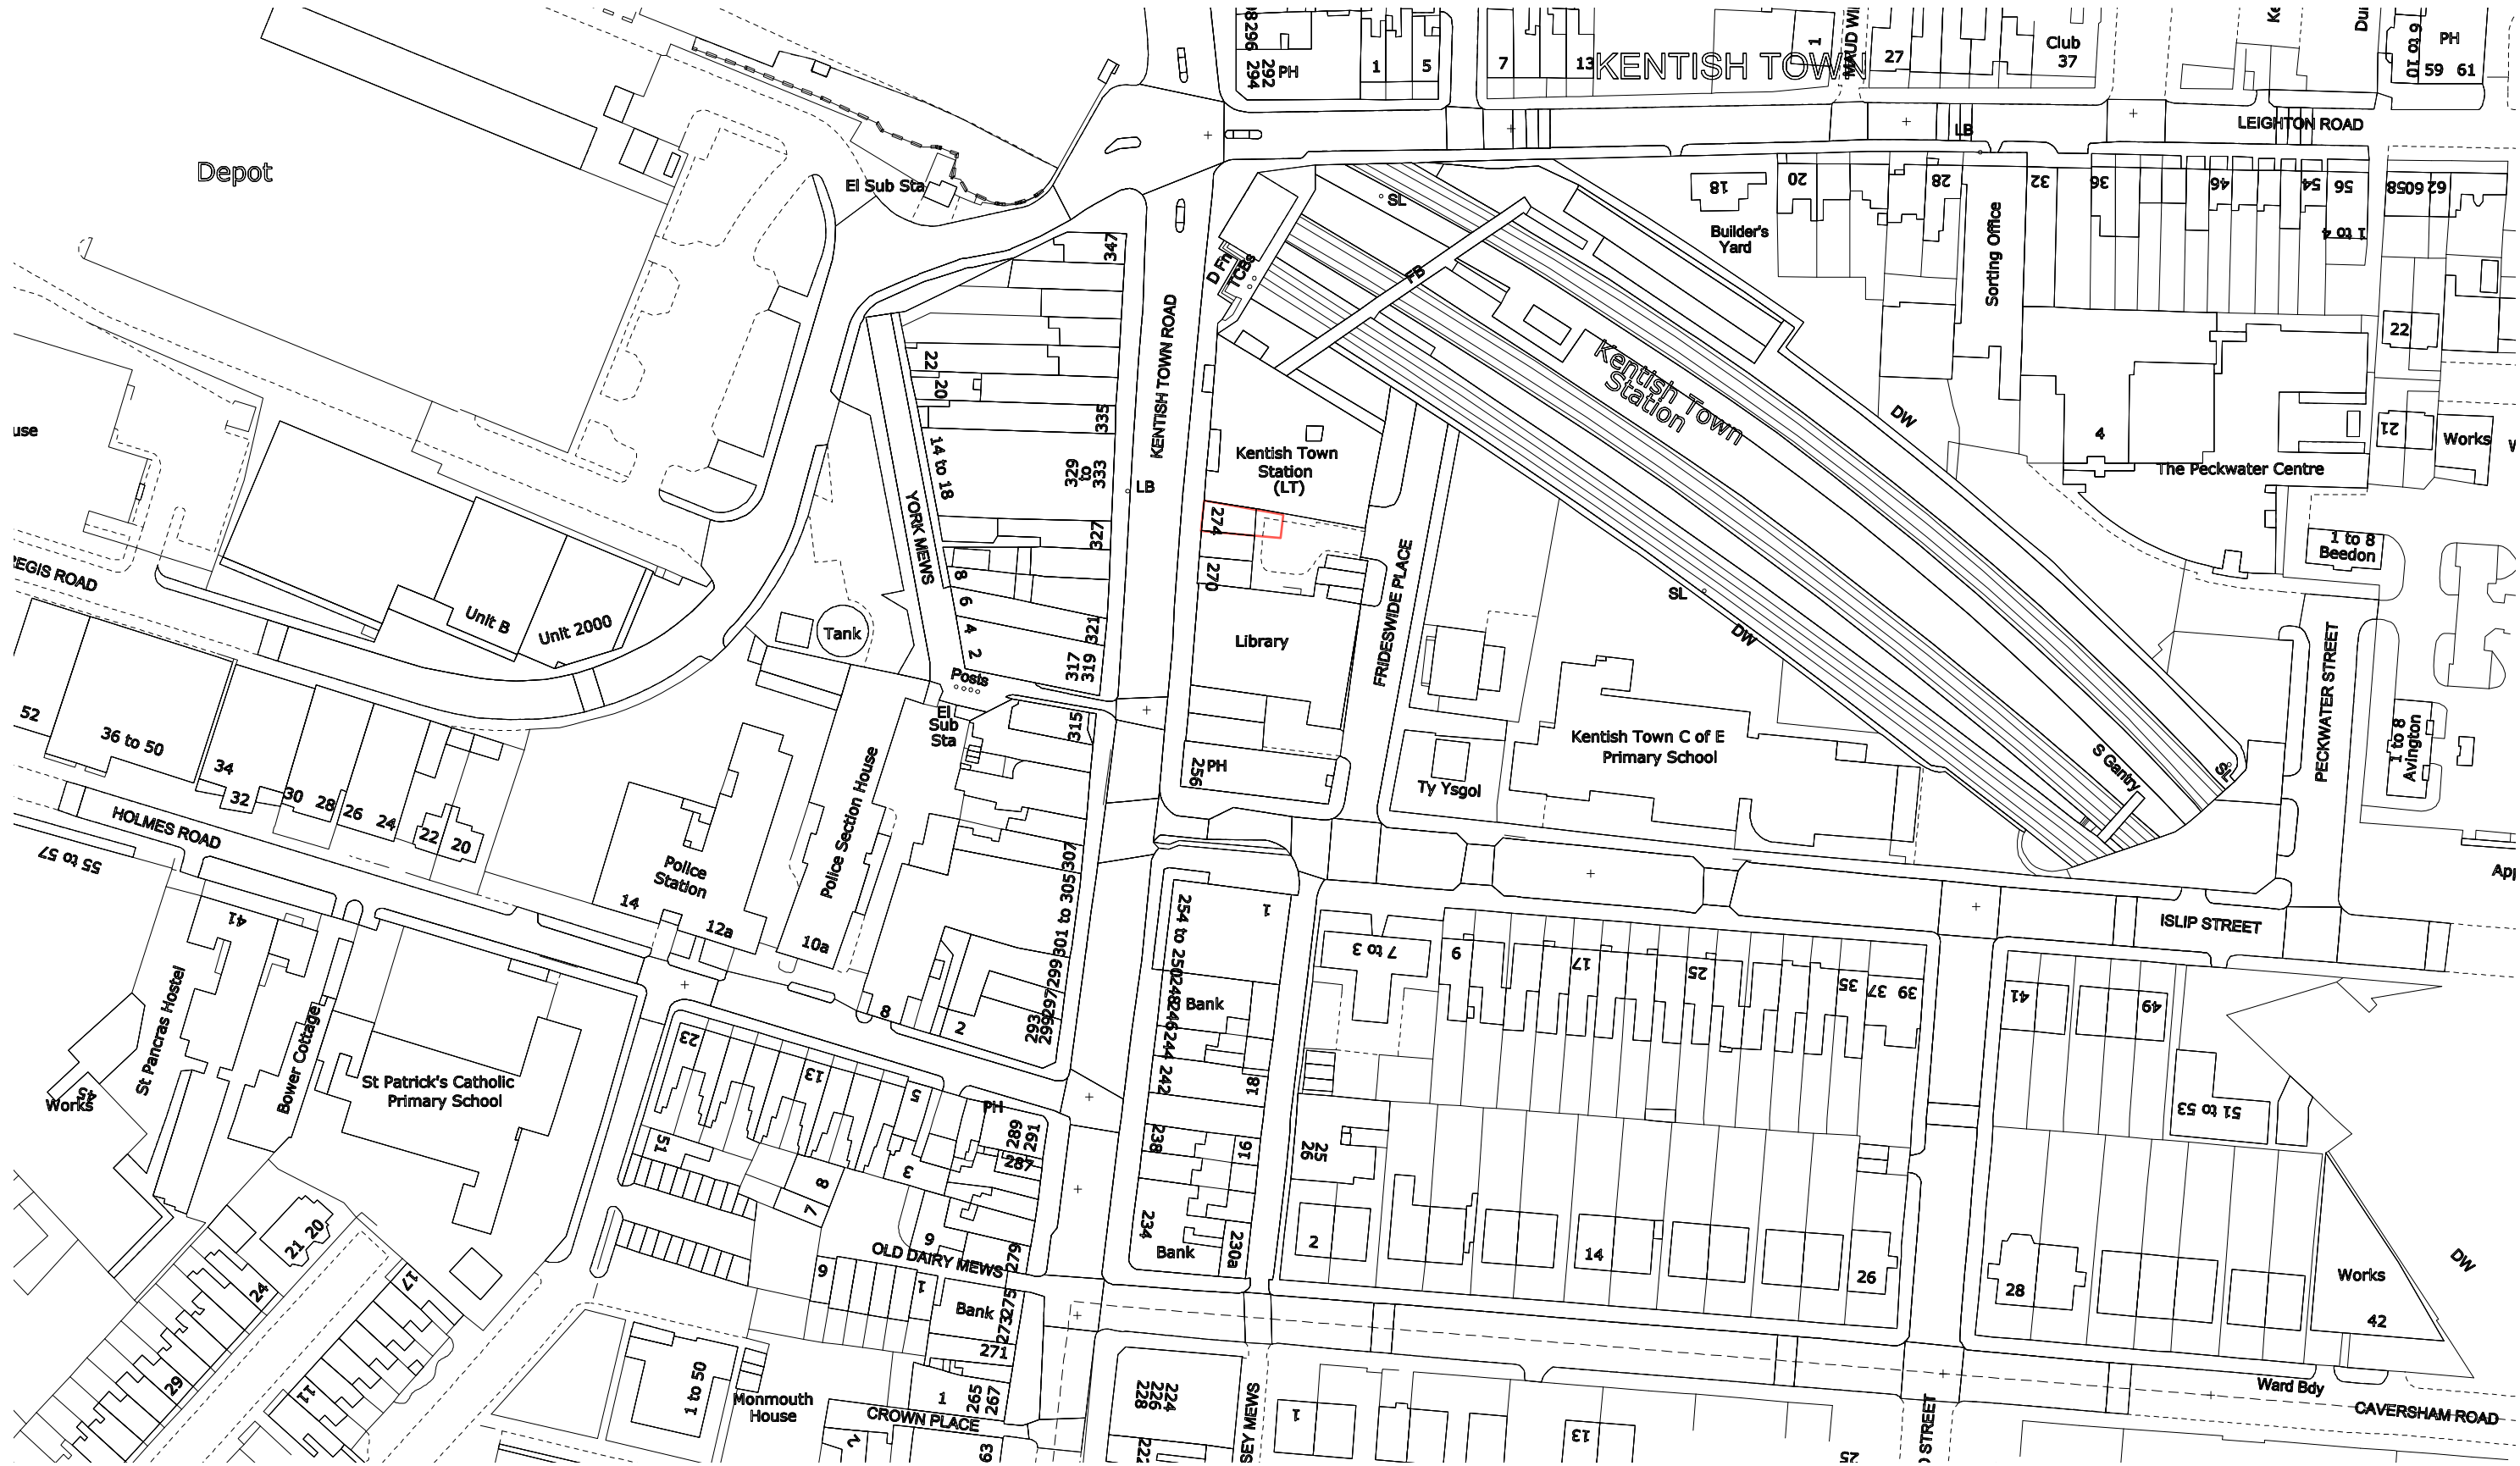

SITE LOCATION PLAN

Do not scale from this drawing.
Use only figured dimensions.
All dimensions to be checked on site.
Any errors or omissions must be reported to the architect.



X	XXXX	XX.XX.XX	XX
REV	NOTE	DATE	BY
CLIENT	Archie Sherman Admin Ltd		
PROJECT	274a Kentish Town Road		
TITLE	Site Location Plan		
PROJECT NO	DRAWING NO	SCALE	DATE
1450	LI-1) 100	1:1250 @ A3	Aug'14
		STATUS	DRAWN
		Survey	VP
		CHECKED	CT
HOGARTH ARCHITECTS LTD			
186 Downes Road, London SW6 7NU T: 020 7381 3408 F: 020 7385 9502 E: info@hogartharchitects.co.uk www.hogartharchitects.co.uk			