


EXISTING SECTION AA

Do not scale from this drawing.
 Use only figured dimensions.
 All dimensions to be checked on site.
 Any errors or omissions must be reported to the architect.

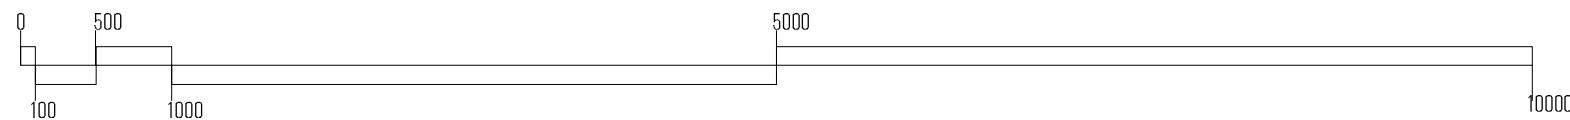

- KEY
- demolition
 - existing
 - party wall dividing line
 - proposed
 - fittings




REV	NOTE	DATE	BY				
X	XXXX	XXXX.XX	XX				
CLIENT	Archie Sherman Admin Ltd		hogarth architects				
PROJECT	274a Kentish Town Road						
TITLE	Existing Section AA						
PROJECT NO	DRAWING NO	SCALE	DATE	STATUS	DRAMA	CHECKED	HOSEARTH ARCHITECTS LTD
1450	L(-3) 100	1:50 @ A3	Aug'14	Survey	VP	CT	



EXISTING SECTION BB

Do not scale from this drawing.
 Use only figured dimensions.
 All dimensions to be checked on site.
 Any errors or omissions must be reported to the architect.

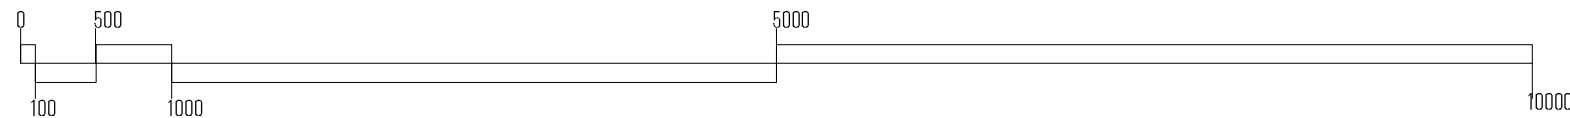

KEY

	demolition
	existing
	party wall dividing line
	proposed
	fitings




REV	NOTE	DATE	BY				
X	XXXX	XX.XX.XX	XX				
CLIENT	Archie Sherman Admin Ltd		hogarth architects				
PROJECT	274a Kentish Town Road						
TITLE	Existing Section BB						
PROJECT NO	DRAWING NO	SCALE	DATE	STATUS	ENRGR	CHECKER	HOGARTH ARCHITECTS LTD
1450	L(-3) 101	1:50 @ A3	Aug'14	Survey	VP	CT	

272 Kentish Town Road

274a Kentish Town Road


276 Kentish Town Road

Junction to be checked on site

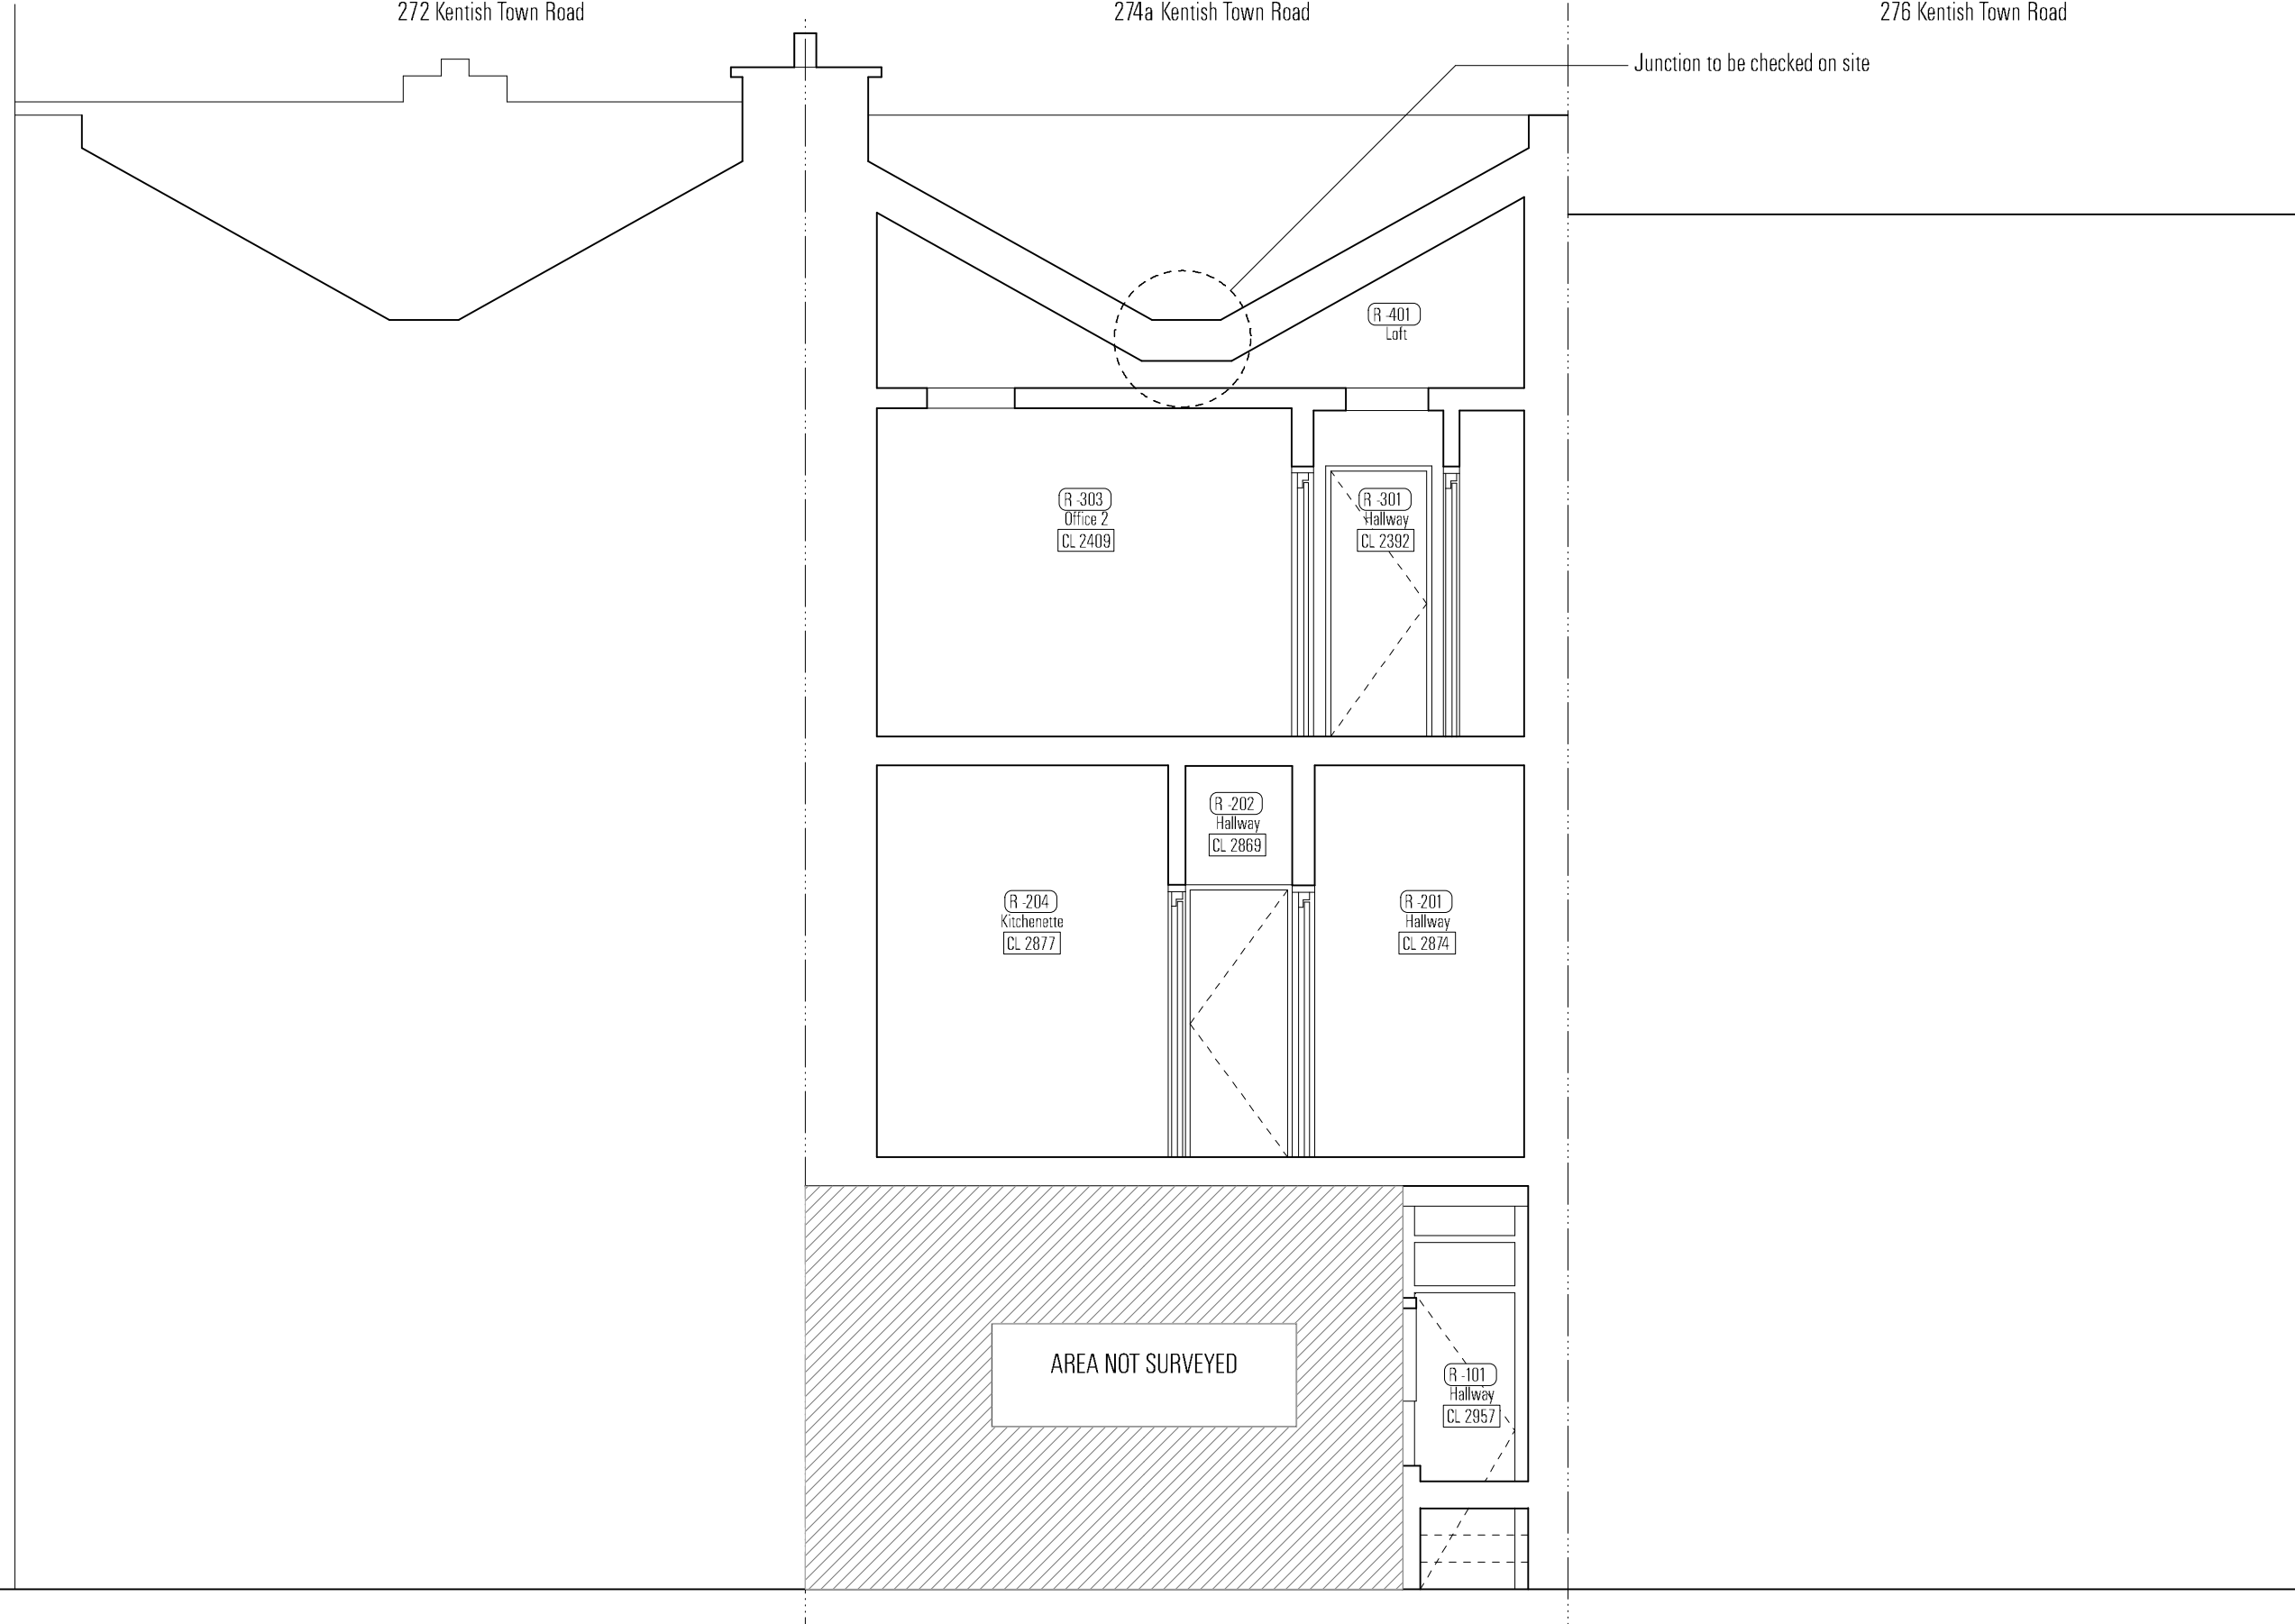

EXISTING SECTION CC

Do not scale from this drawing.
 Use only figured dimensions.
 All dimensions to be checked on site.
 Any errors or omissions must be reported to the architect.

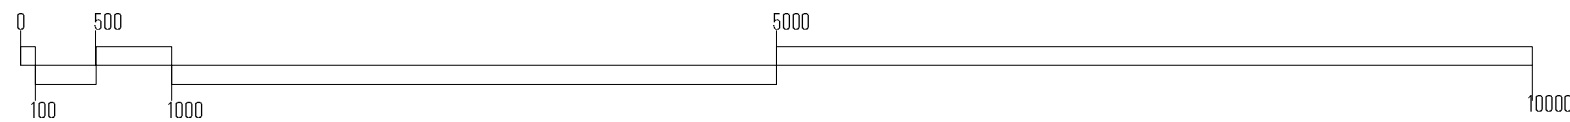

KEY

	demolition
	existing
	party wall dividing line
	proposed
	fitings



REV	NOTE	DATE	BY				
X	XXXX	XXXX.XX	XX				
CLIENT	Archie Sherman Admin Ltd		hogarth architects				
PROJECT	274a Kentish Town Road						
TITLE	Existing Section CC						
PROJECT NO	DRAWING NO	SCALE	DATE	STATUS	ENRGR	CHECKER	PROJECT ARCHITECTS LTD
1450	L(-3) 102	1:50 @ A3	Aug'14	Survey	VP	CT	

hogarth|architects Ltd, London, UK. T: 020 7301 2400 F: 020 7305 9502 E: info@hogarth-architects.co.uk www.hogarth-architects.co.uk