


PROPOSED SECTION AA


Do not scale from this drawing.
 Use only figured dimensions.
 All dimensions to be checked on site.
 Any errors or omissions must be reported to the architect.

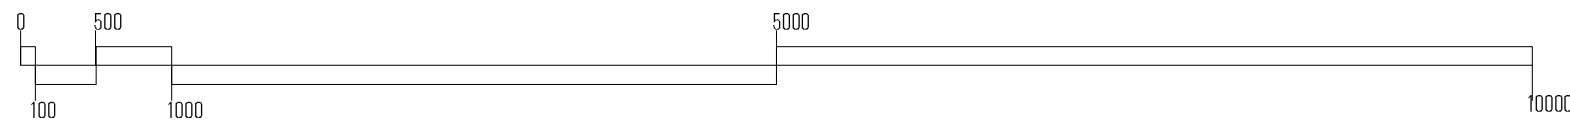

- KEY
- demolition
 - existing
 - party wall dividing line
 - proposed
 - fittings




REV	NOTE	DATE	BY				
X	XXXX	XX.XX.XX	XX				
CLIENT	Archie Sherman Admin Ltd		hogarth architects				
PROJECT	274a Kentish Town Road						
TITLE	Proposed Section AA						
PROJECT NO	DRAWING NO	SCALE	DATE	STATUS	DRAMA	CHECKED	HOGARTH ARCHITECTS LTD
1450	L(-3) 300.3	1:50 @ A3	Nov.14'	Planning	VP	CT	

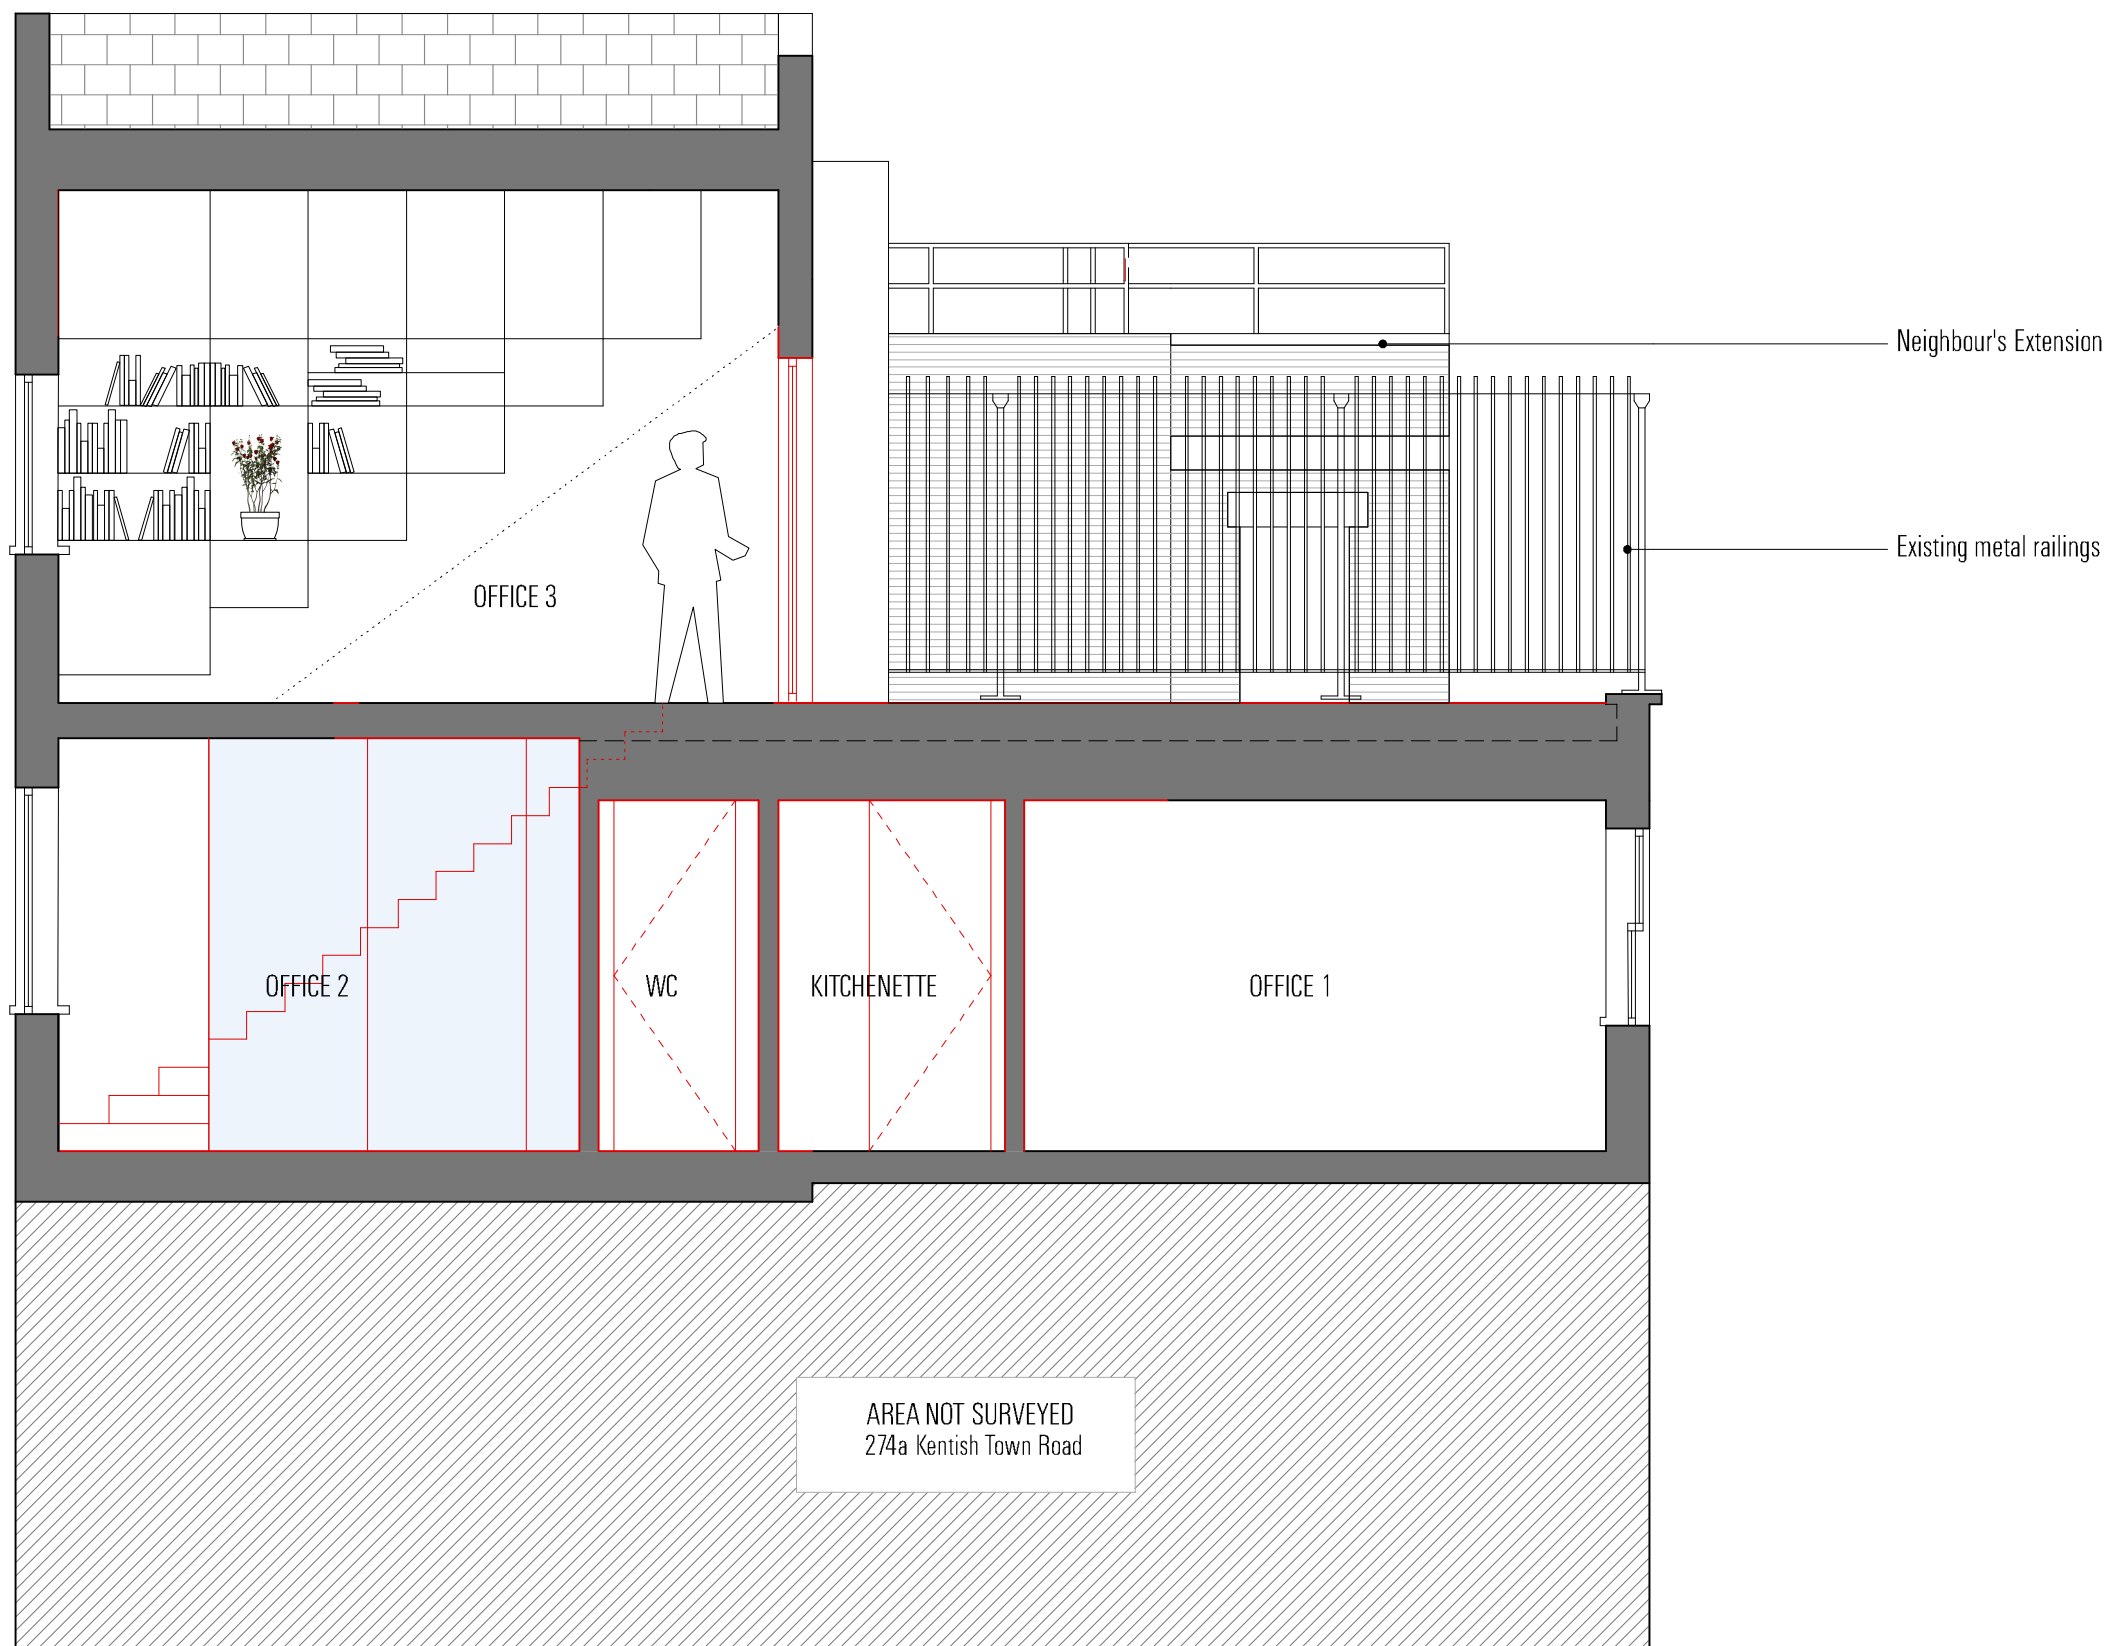

PROPOSED SECTION BB

Do not scale from this drawing.
 Use only figured dimensions.
 All dimensions to be checked on site.
 Any errors or omissions must be reported to the architect.

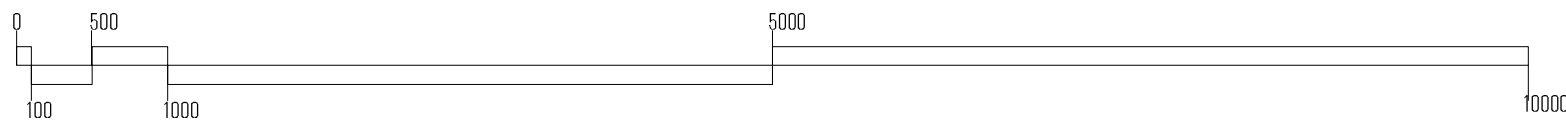

- KEY
- demolition
 - existing
 - party wall dividing line
 - proposed
 - fittings



REV	NOTE	DATE	BY
X	XXXX	XX.XX.XX	XX
CLIENT	Archie Sherman Admin Ltd		
PROJECT	274a Kentish Town Road		
TITLE	Proposed Section BB		
PROJECT NO	DRAWING NO	SCALE	DATE
1450	L(-3) 301.3	1:50 @ A3	Nov.14'
STATUS	DRAMA	CHECKED	HOSEARTH ARCHITECTS LTD
Planning	VP	CT	

