



Revision A
 Drawn 24 Oct 14 by DP

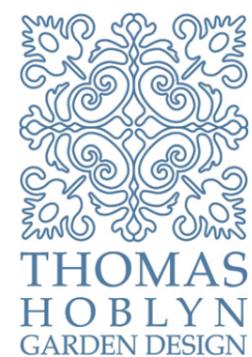

Client: Mr Hizami
 Property: 1 Cumberland Place
 London
 Title: Existing Levels Plan
 Drawing No. HIZ.6.0.13
 Scale: 1:100 @ A3
 Date: 20-Oct-14 Revision: A
 Drawn by: DP Checked by:

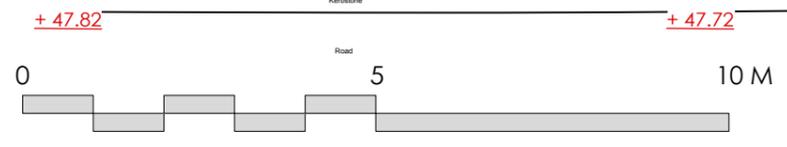

THOMAS HOBLYN GARDEN DESIGN LTD.
 Mansard House, Low Street, Bardwell, Bury St Edmunds, Suffolk, IP31 1AR
 GENERAL NOTES:
 *All dimensions shall be checked on site.
 *Drawings shall be read in conjunction with all other contract documentation and other consultants drawings.
 *Any discrepancies shall be reported to the Contract Administrator. IF IN DOUBT, ASK.
 *DO NOT SCALE FROM THIS DRAWING (Except for planning purposes only). USE FIGURED DIMENSIONS ONLY.
 *WARNING: This drawing is issued in colour.