


NOTE:
Existing section based on survey and heights and construction information are estimates only.

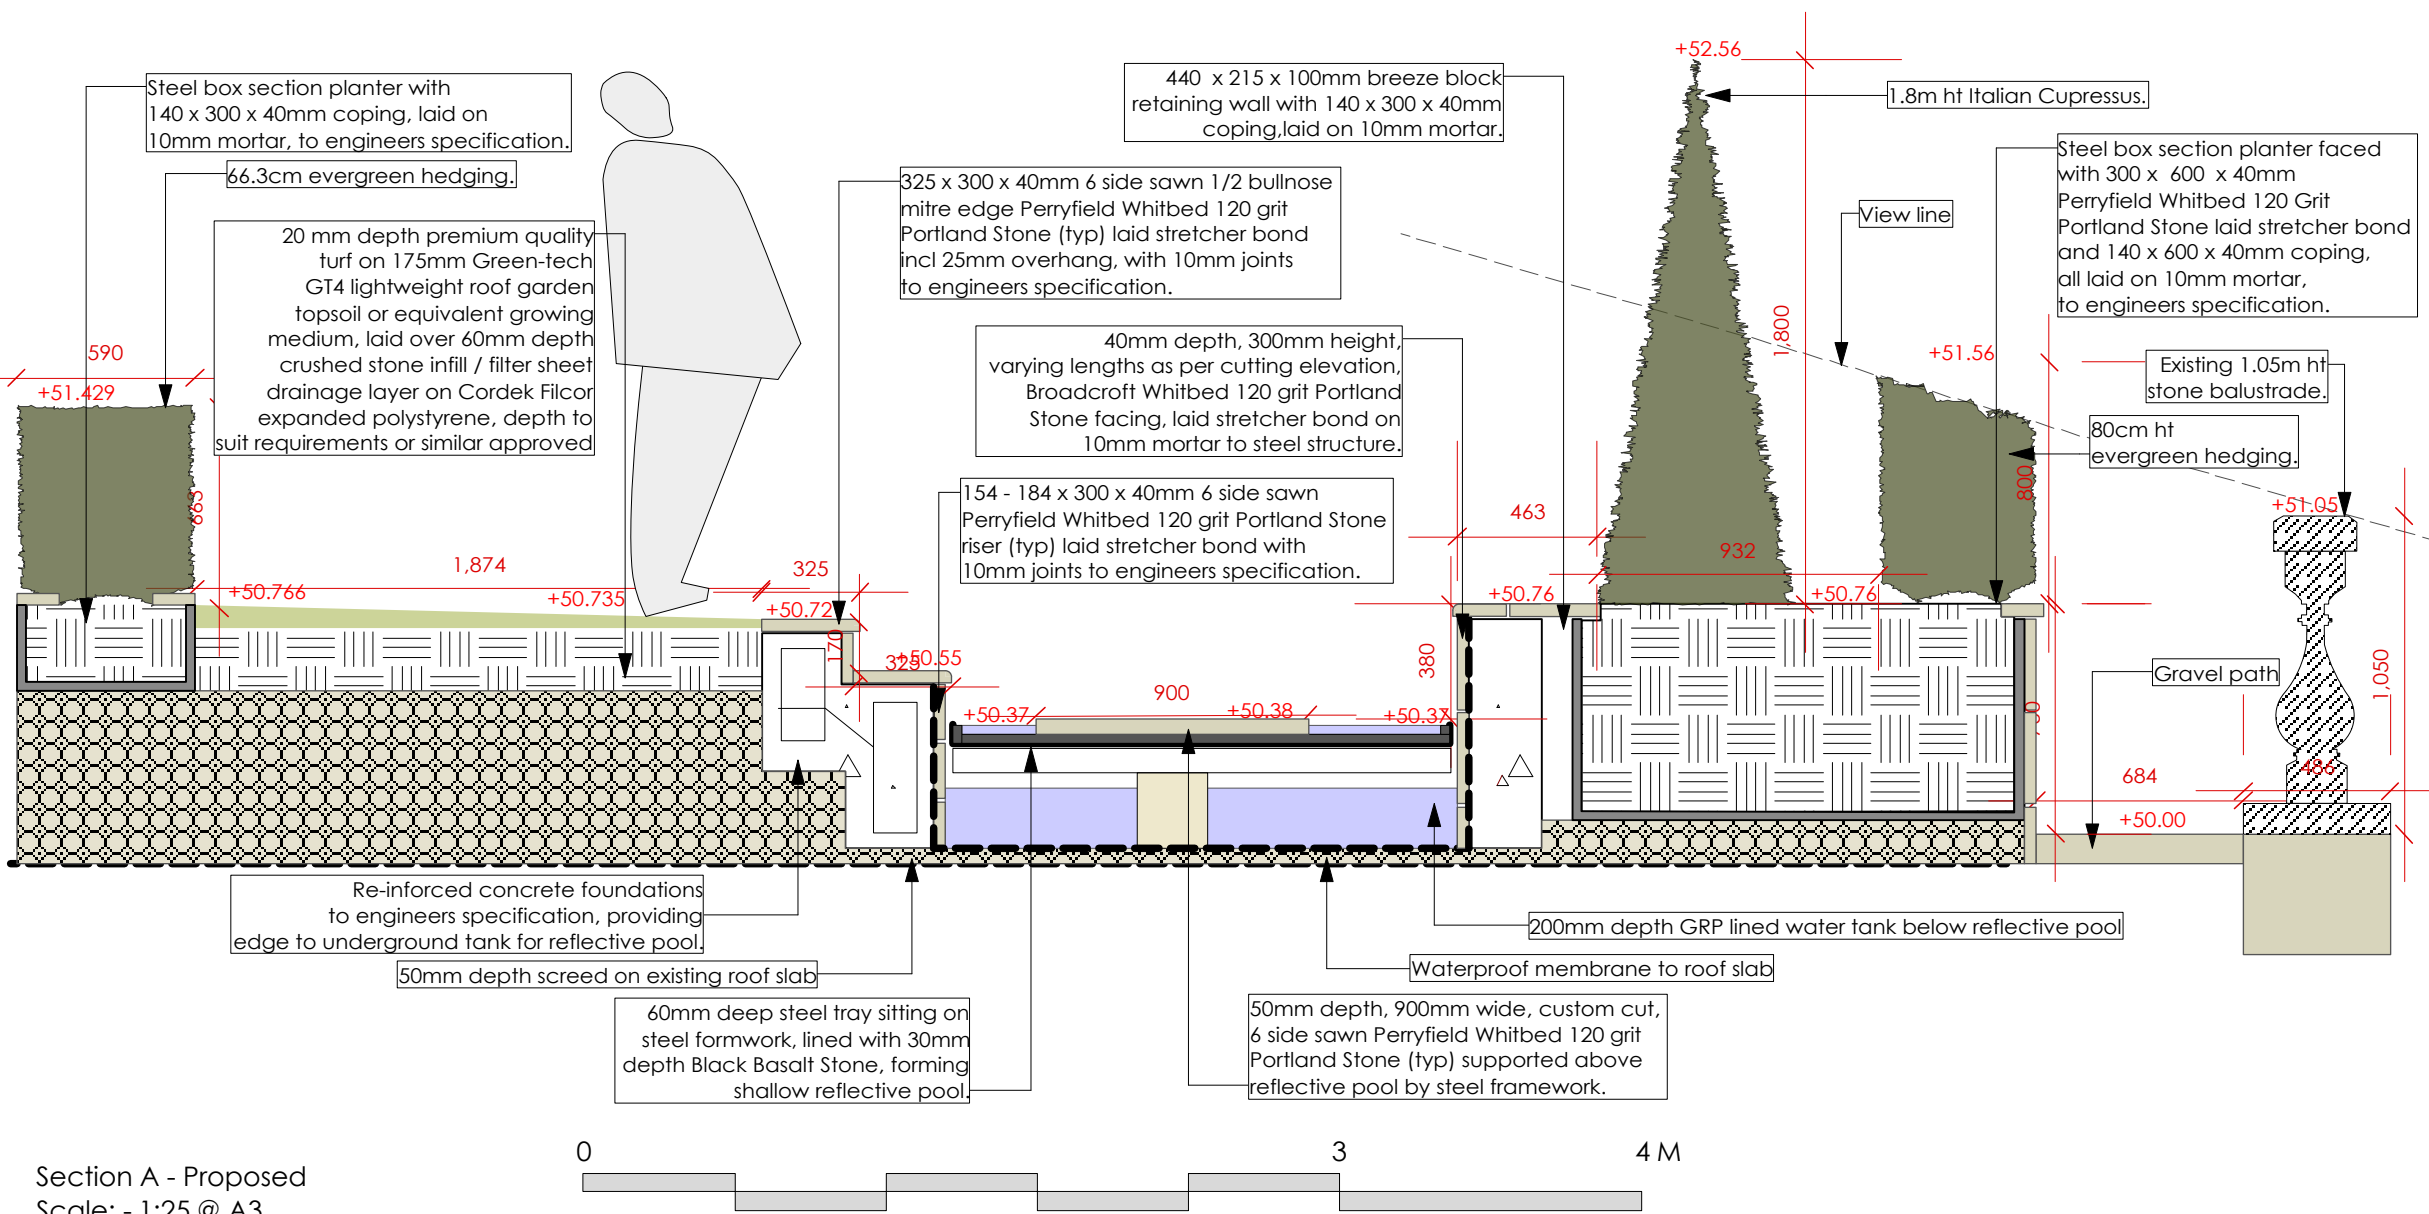

Revision A
Drawn 24 Oct 14 by DP



Client: Mr Hizami
Property: 1 Cumberland Place
London
Title: Section A
Drawing No. HIZ.6.0.04
Scale: Various @ A3
Date: 20-Oct-14 Revision: A
Drawn by: DP Checked by:

THOMAS HOBLYN GARDEN DESIGN LTD.
Mansard House, Low Street, Bardwell, Bury St Edmunds, Suffolk, IP31 1AR

GENERAL NOTES:
*All dimensions shall be checked on site.
*Drawings shall be read in conjunction with all other contract documentation and other consultants drawings.
*Any discrepancies shall be reported to the Contract Administrator. IF IN DOUBT, ASK.
*DO NOT SCALE FROM THIS DRAWING (Except for planning purposes only). USE FIGURED DIMENSIONS ONLY.
*WARNING: This drawing is issued in colour.

©2012 Thomas Hoblyn Garden Design Ltd.