


Sections
Scale: - 1:200 @ A3

Section line of
withdrawn
application



Section A - Proposed
Scale: - 1:25 @ A3

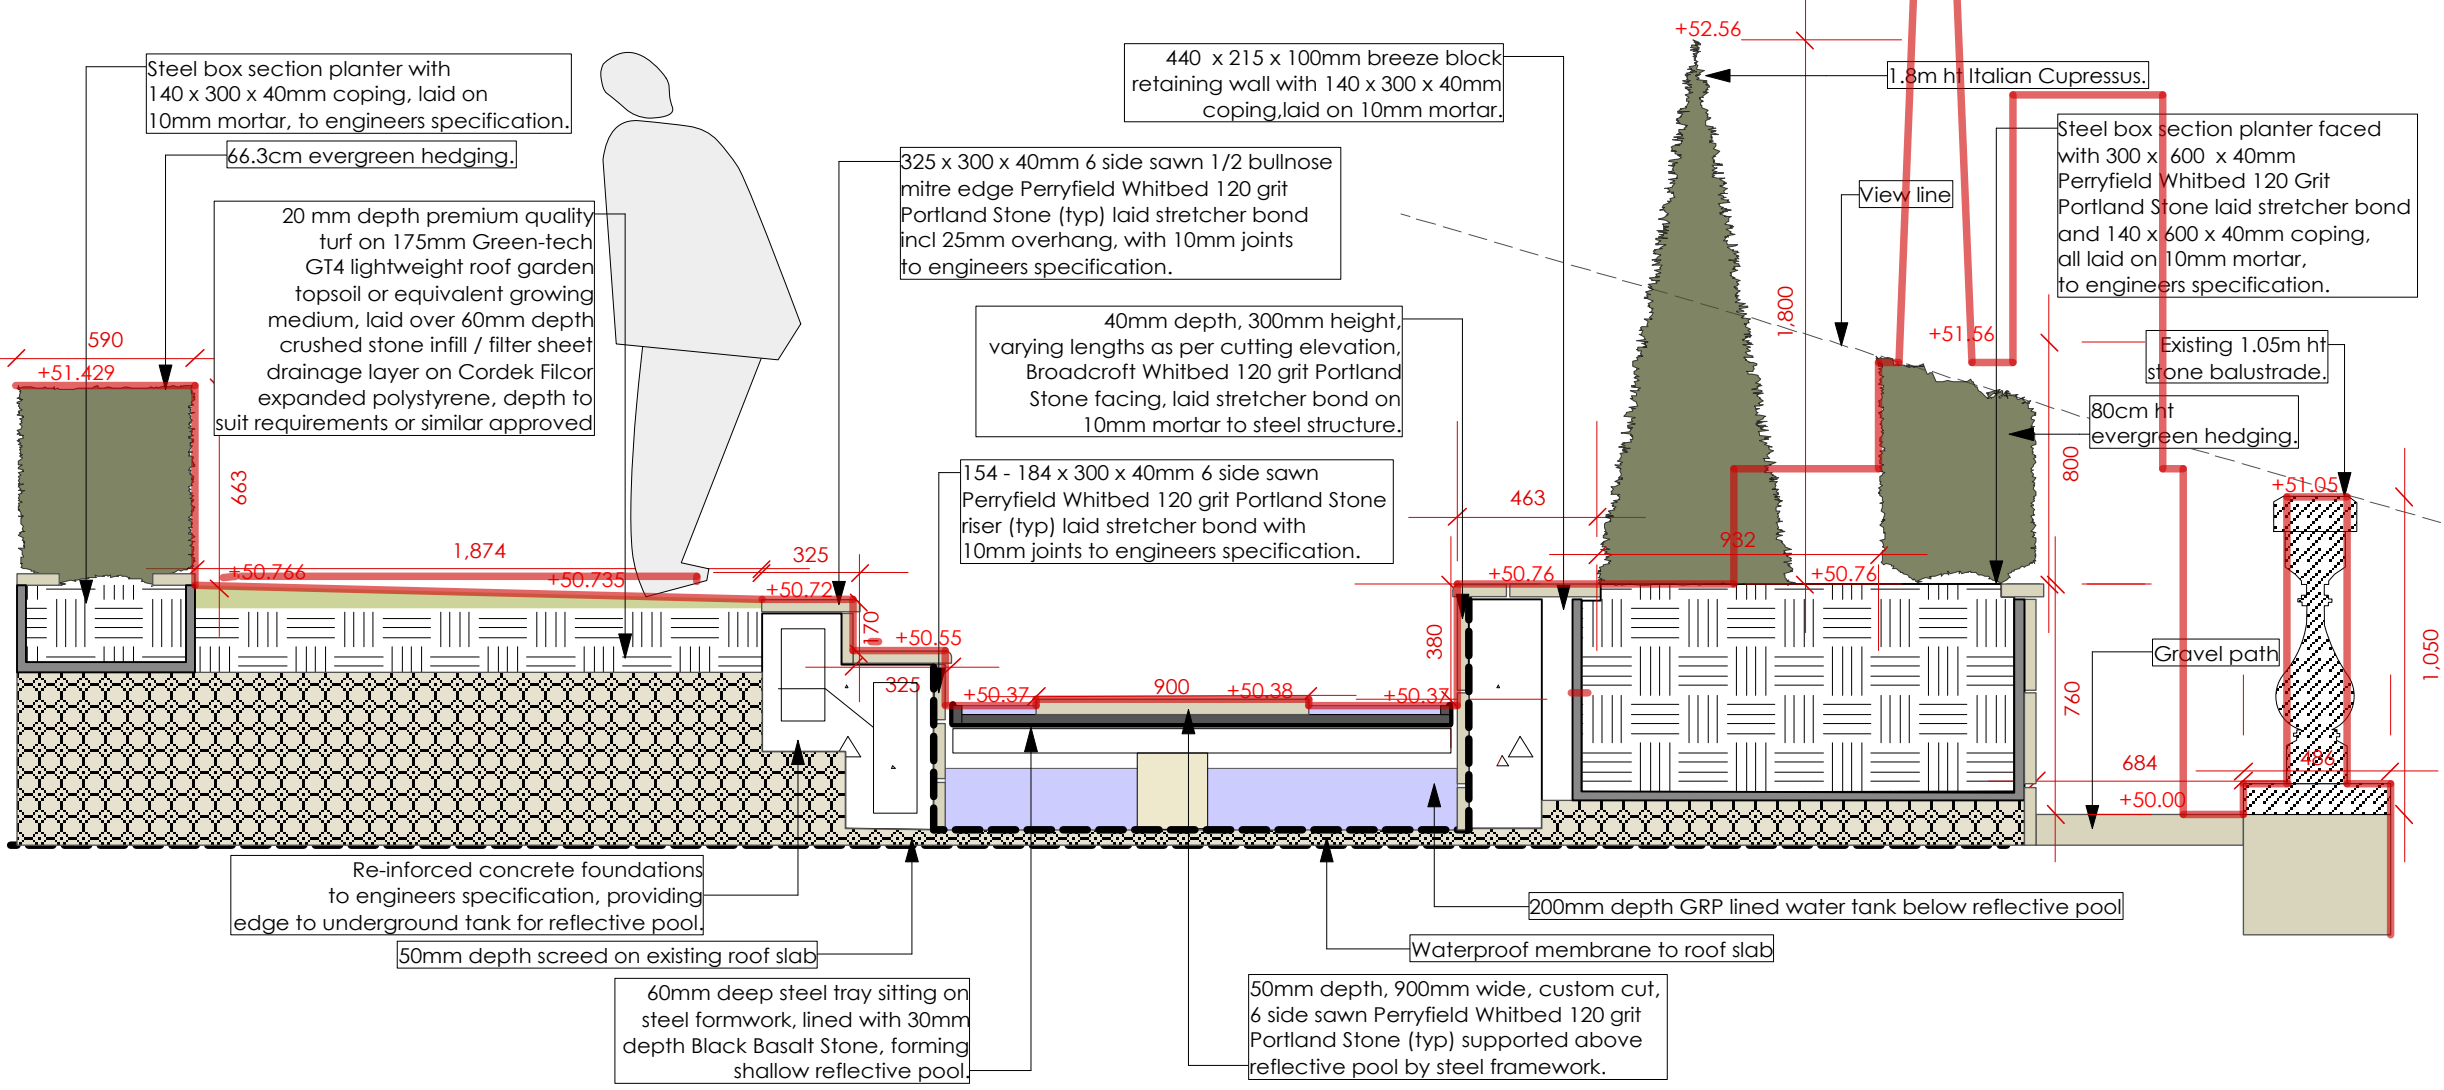

Client: Mr Hizami
Property: 1 Cumberland Place
London
Title: Section A - Overlay
Drawing No. HIZ.6.0.16
Scale: Various @ A3
Date: 24-Oct-14 Revision:
Drawn by: DP Checked by:

THOMAS HOBLYN GARDEN DESIGN LTD.
Mansard House, Low Street, Bardwell, Bury St Edmunds, Suffolk, IP31 1AR
GENERAL NOTES:
*All dimensions shall be checked on site.
*Drawings shall be read in conjunction with all other contract documentation and other consultants drawings.
*Any discrepancies shall be reported to the Contract Administrator. IF IN DOUBT, ASK.
*DO NOT SCALE FROM THIS DRAWING (Except for planning purposes only). USE FIGURED DIMENSIONS ONLY.
*WARNING: This drawing is issued in colour.