


Site Location Plan

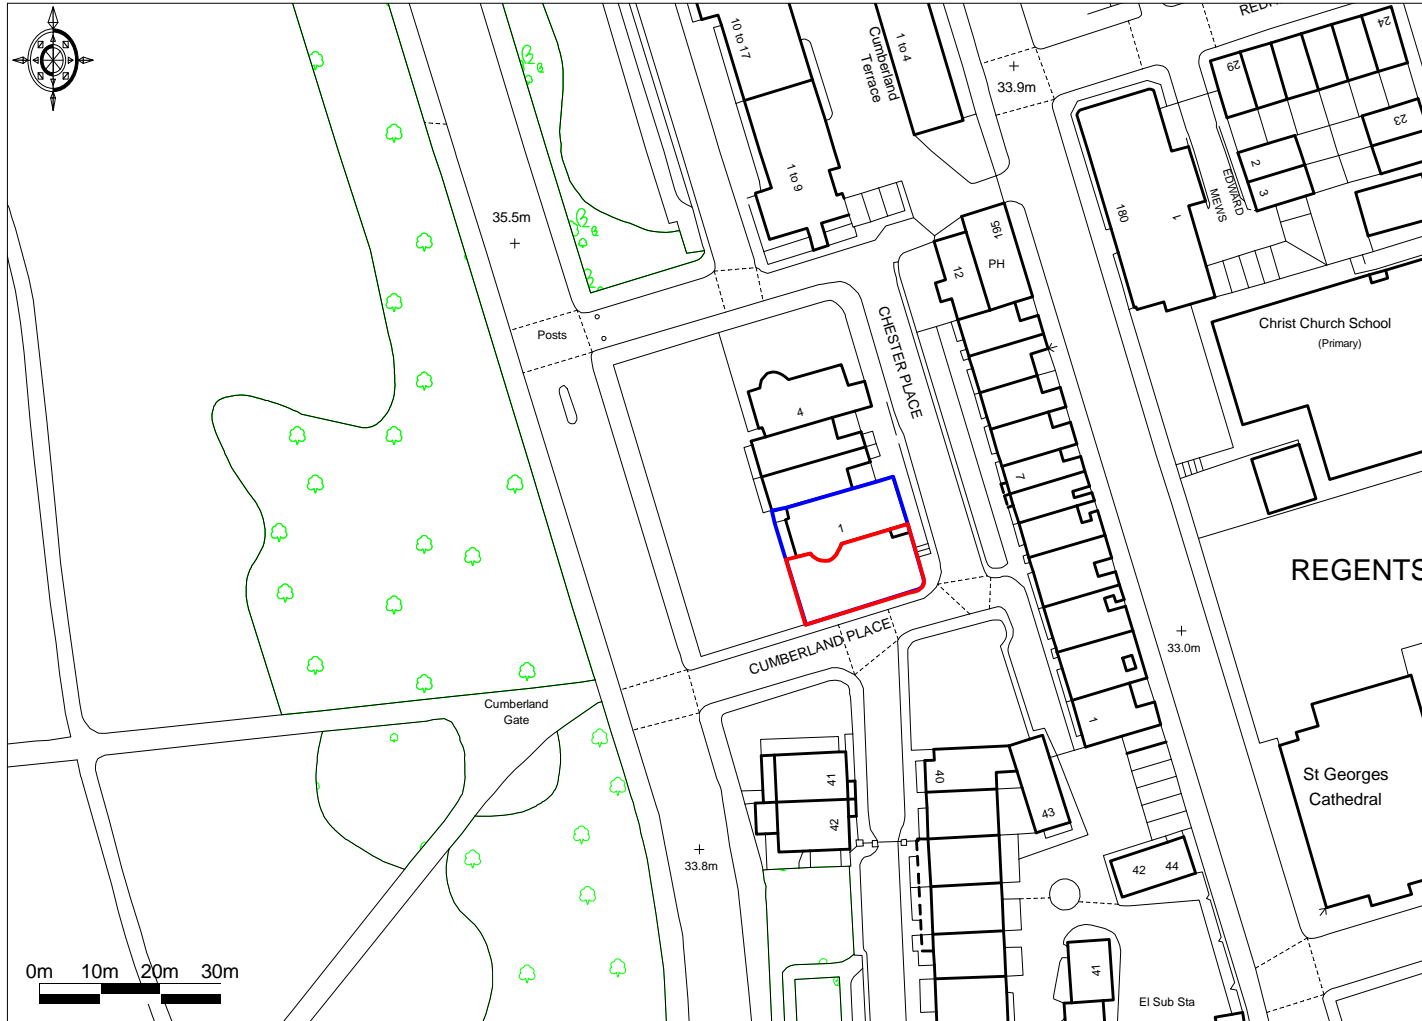

Ordnance Survey © Crown Copyright 2014. All rights reserved. Licence number 100022432. Plotted Scale - 1:1250



1 Cumberland Place, London, NW1 4NA

Ref: DWD/01

Scale: 1:1,250 at A4