


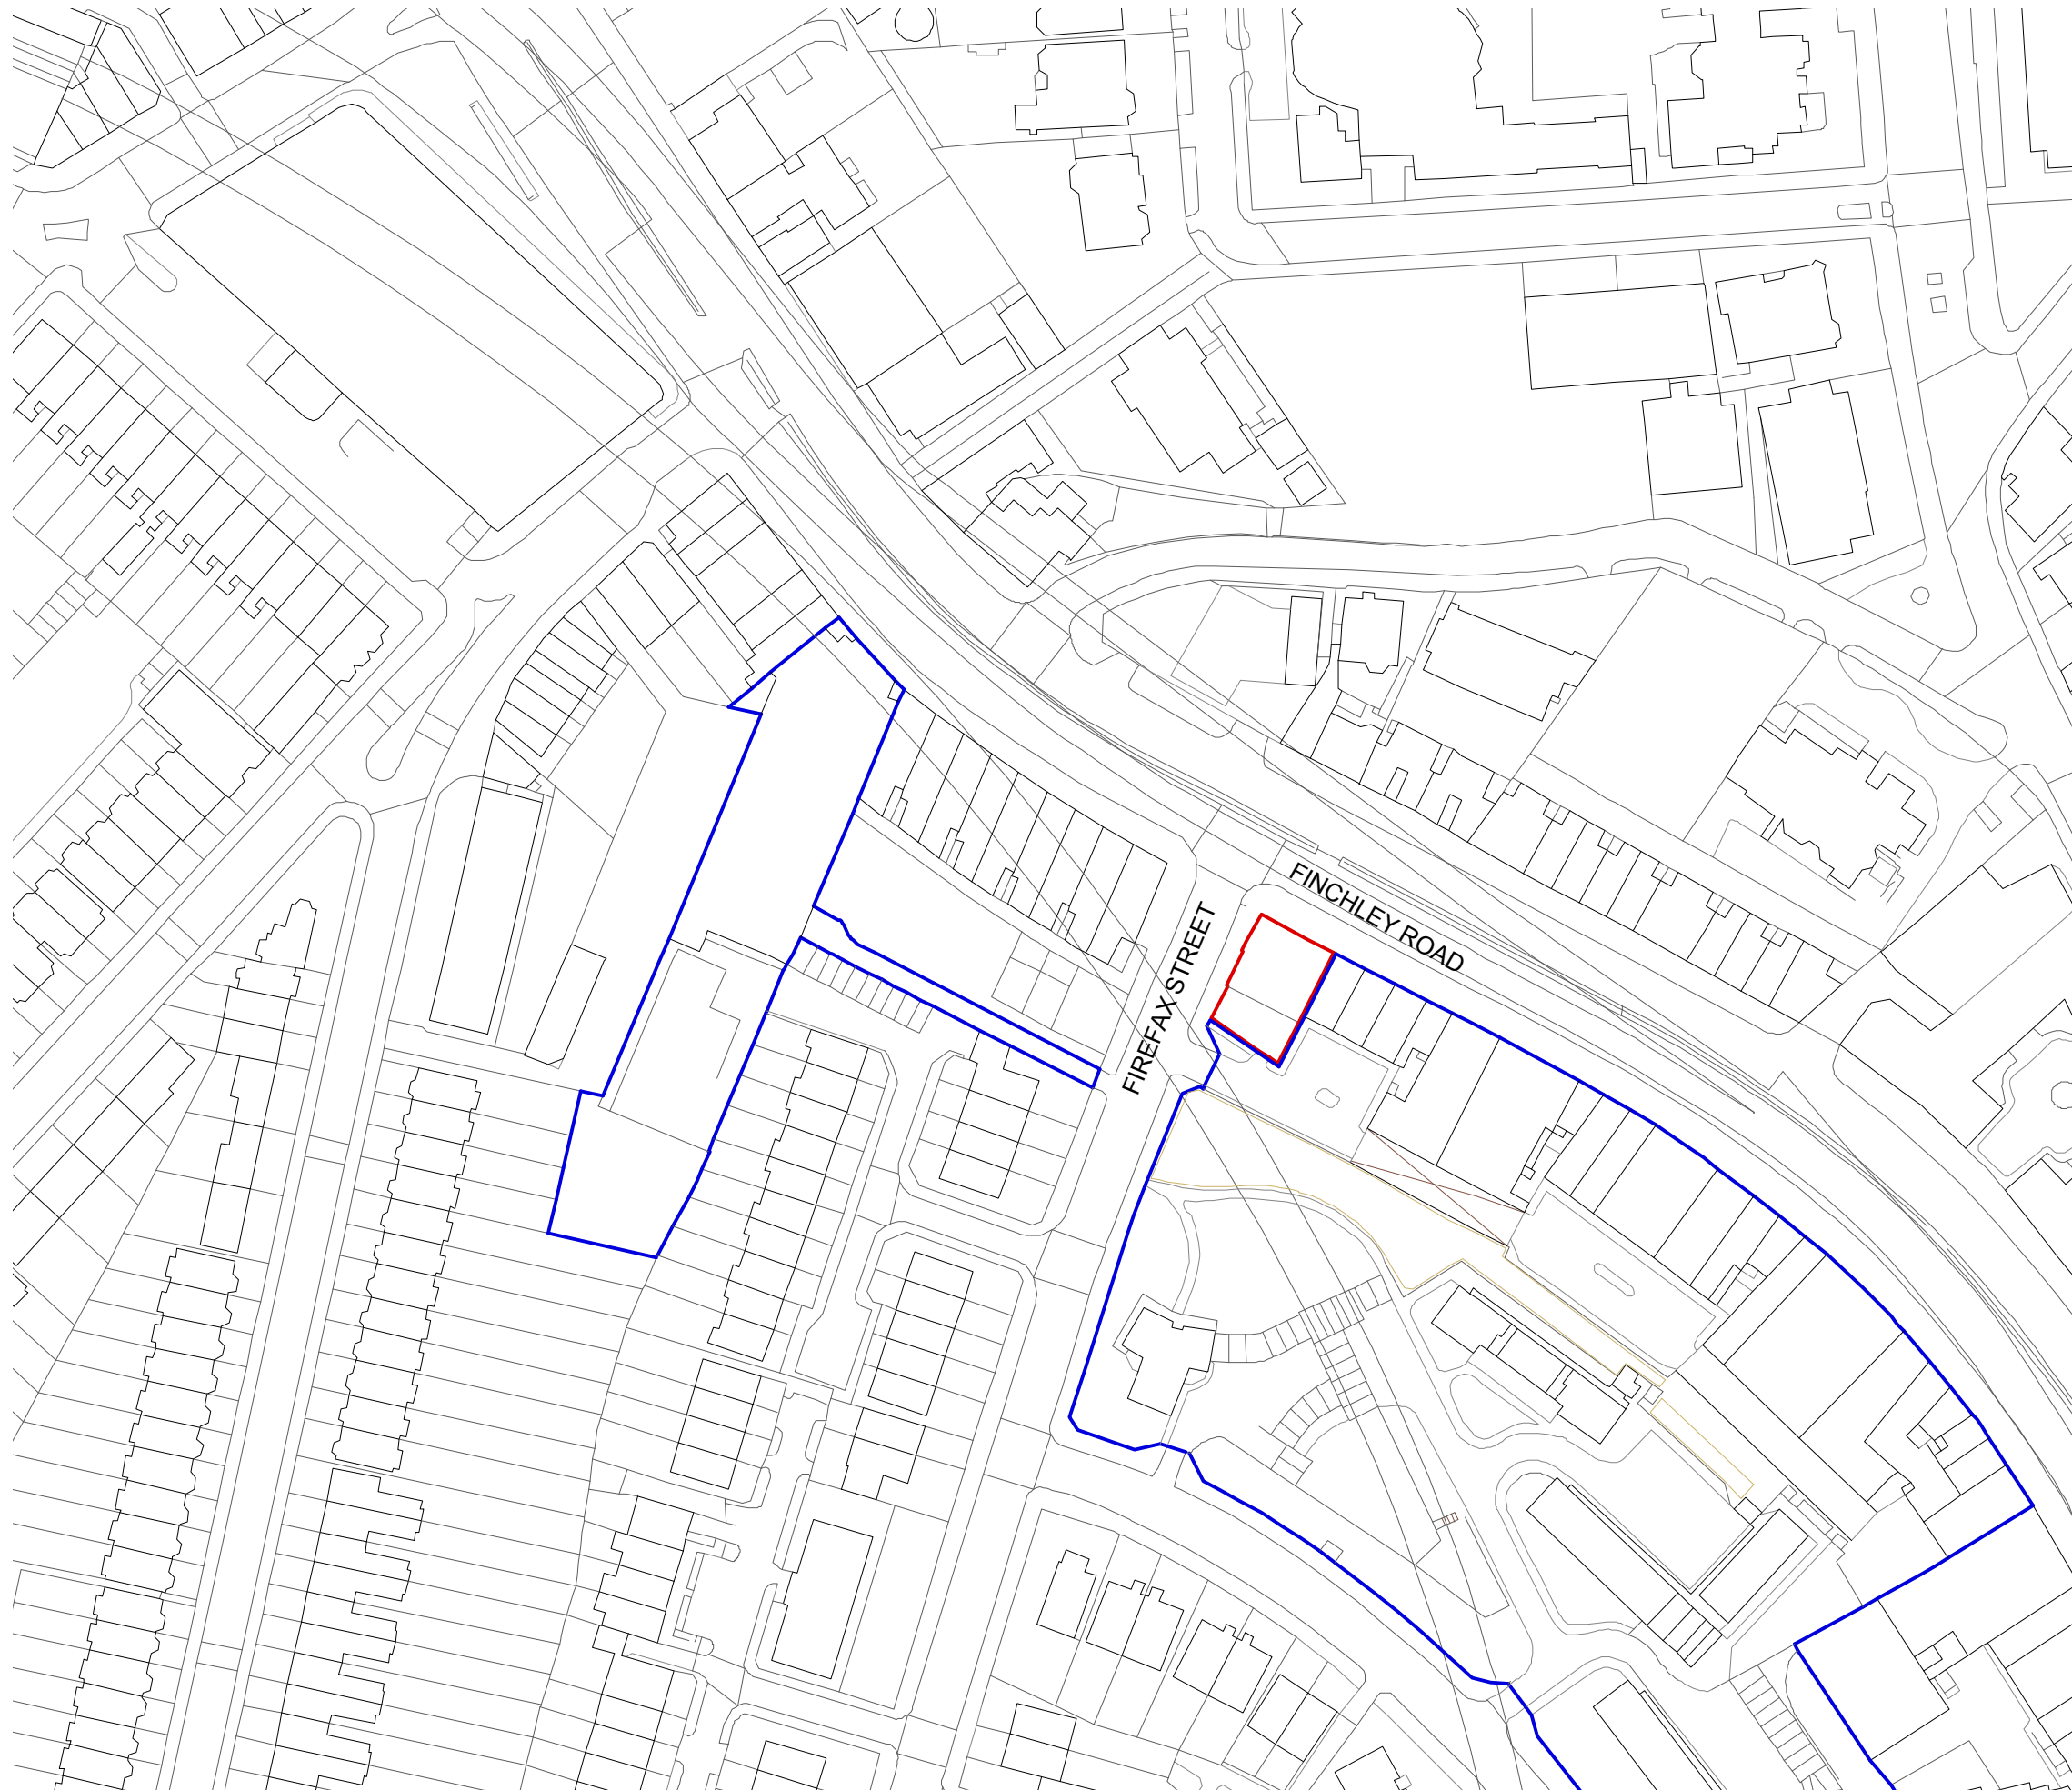

- Application site
- Other land owned by the applicant close to or adjoining the application site

PLANNING

18 HARBEN PARADE, LONDON NW3

LOCATION PLAN


Scale 1/1250 @ A3

ASH SAKULA ARCHITECTS
T 020 7831 0195
E info@ashsak.com

November 2014

MTG

010

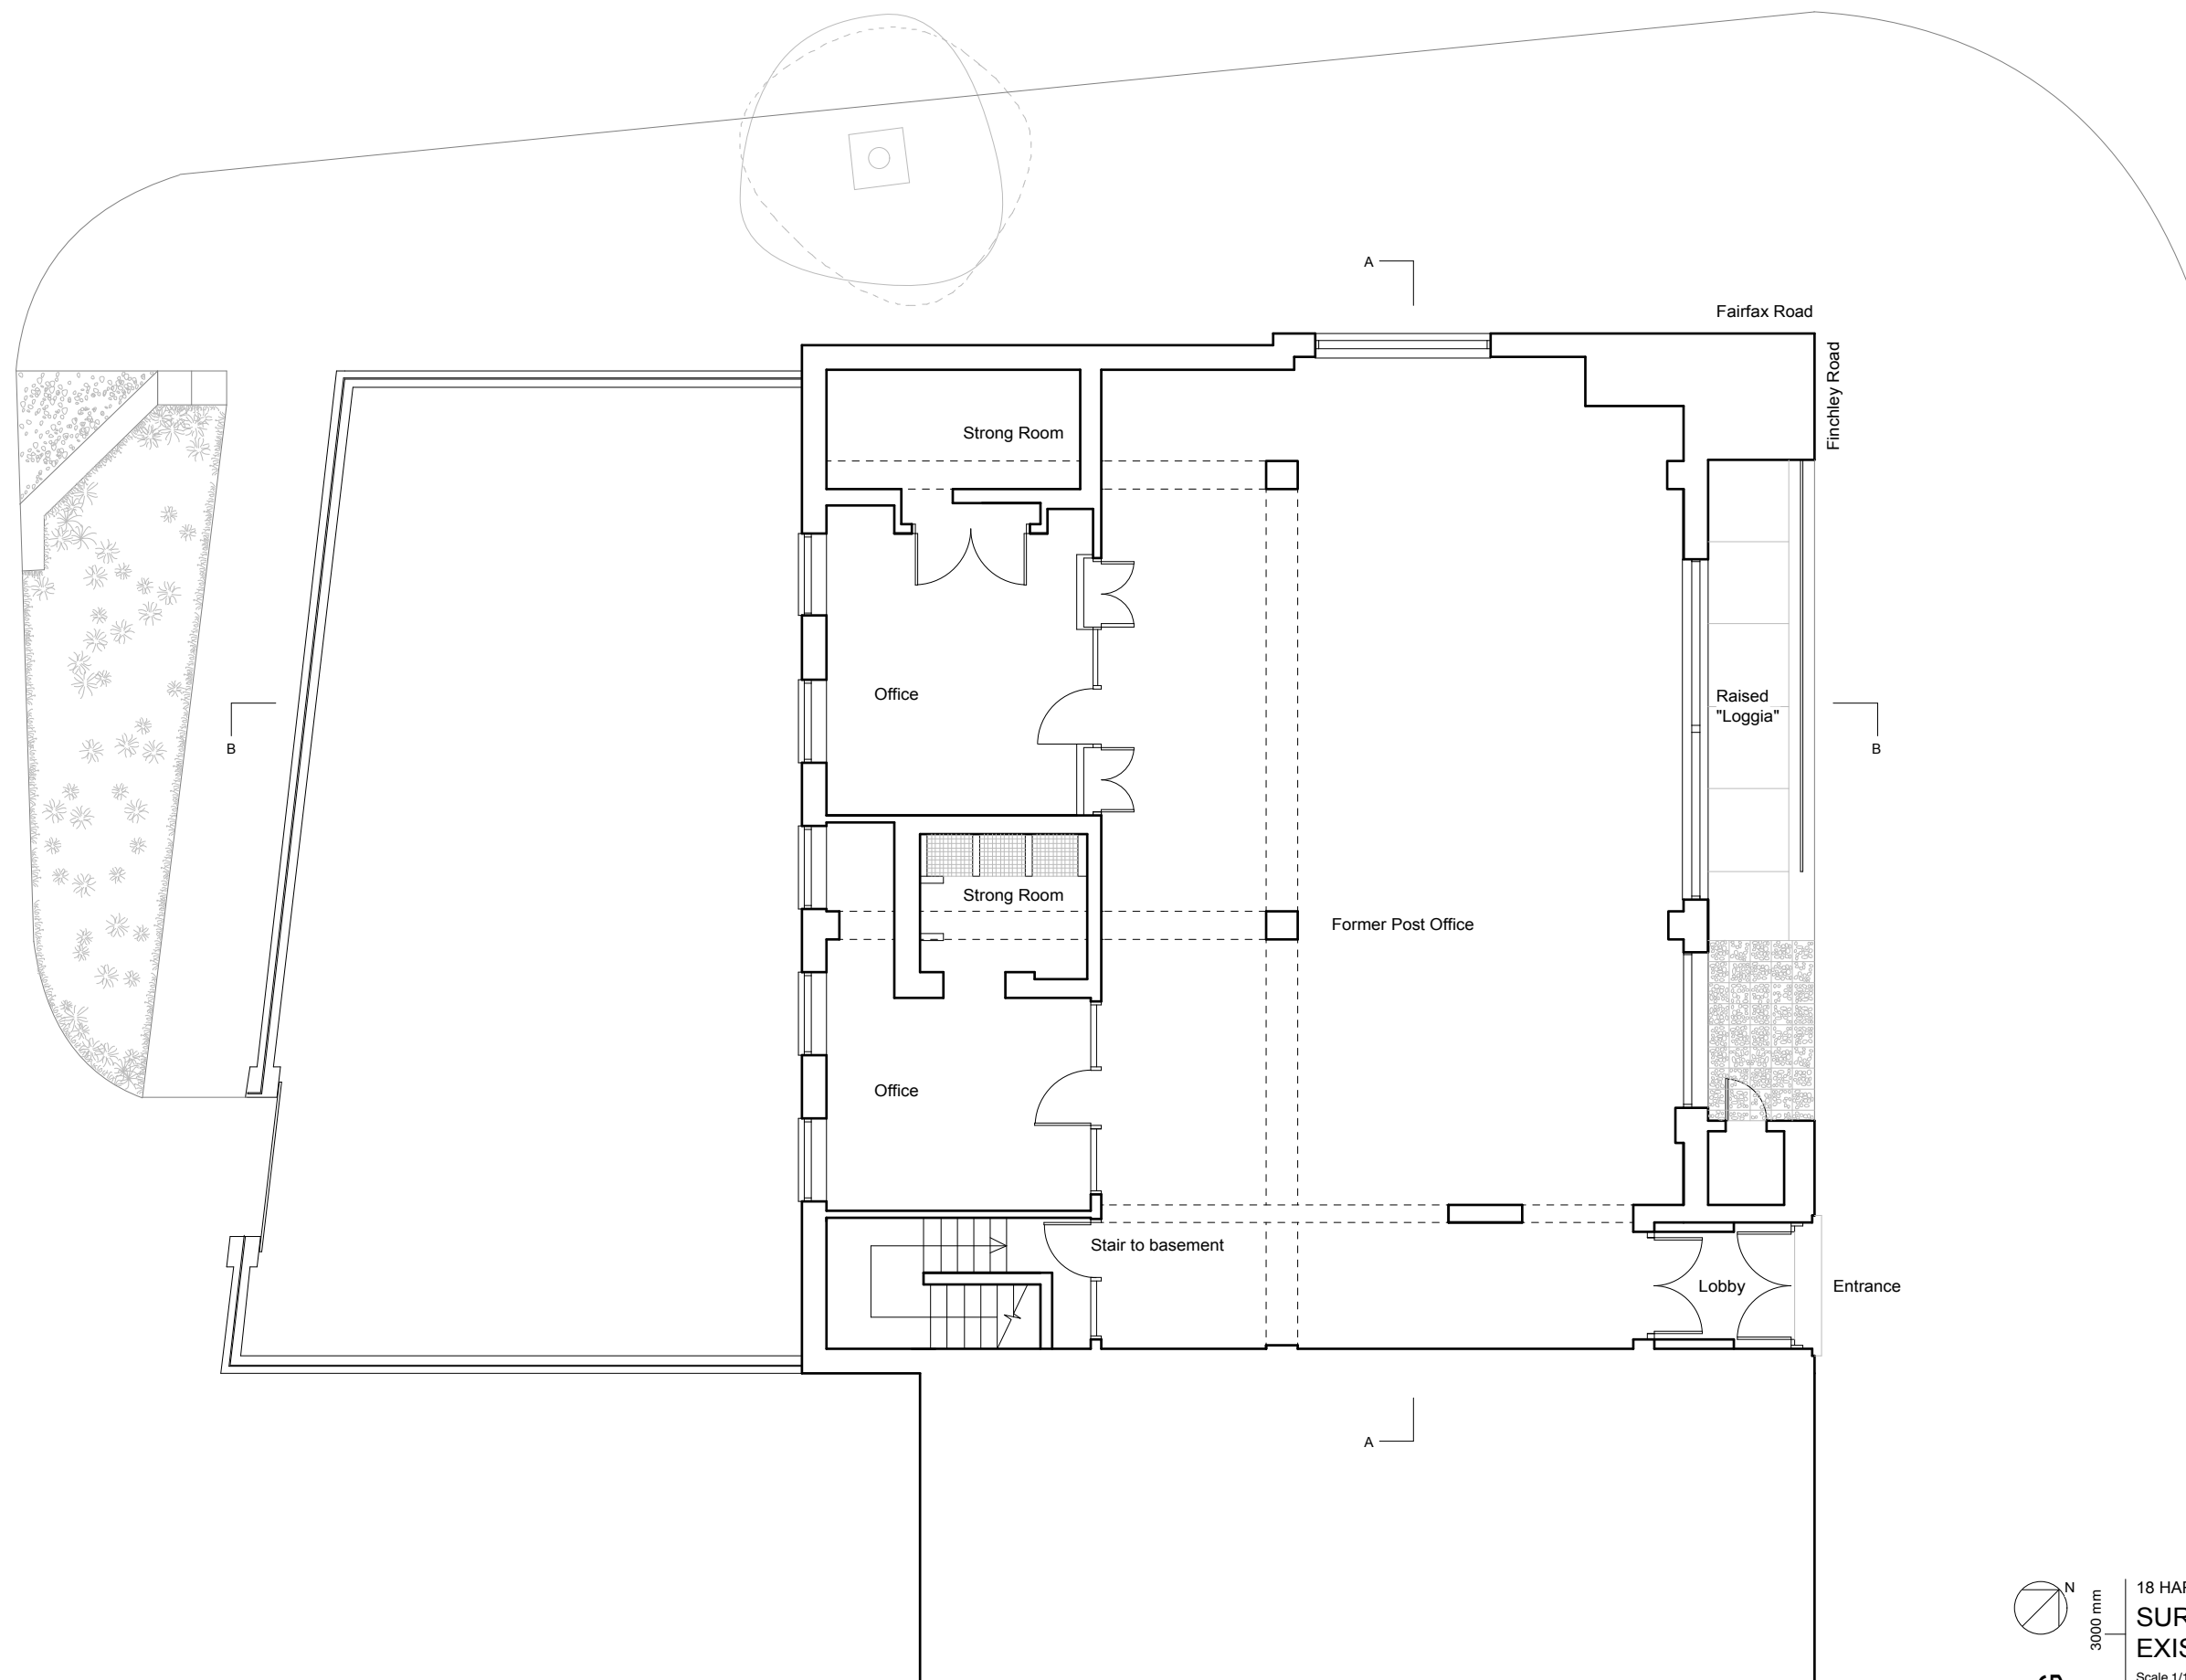

PLANNING

0 1000 2000 3000 mm

18 HARBEN PARADE, LONDON NW3

SURVEY EXISTING GROUND FLOOR PLAN

Scale 1/100 @ A3

ASH SAKULA ARCHITECTS


T 020 7831 0195

E info@ashsak.com

November 2014

MTG

100

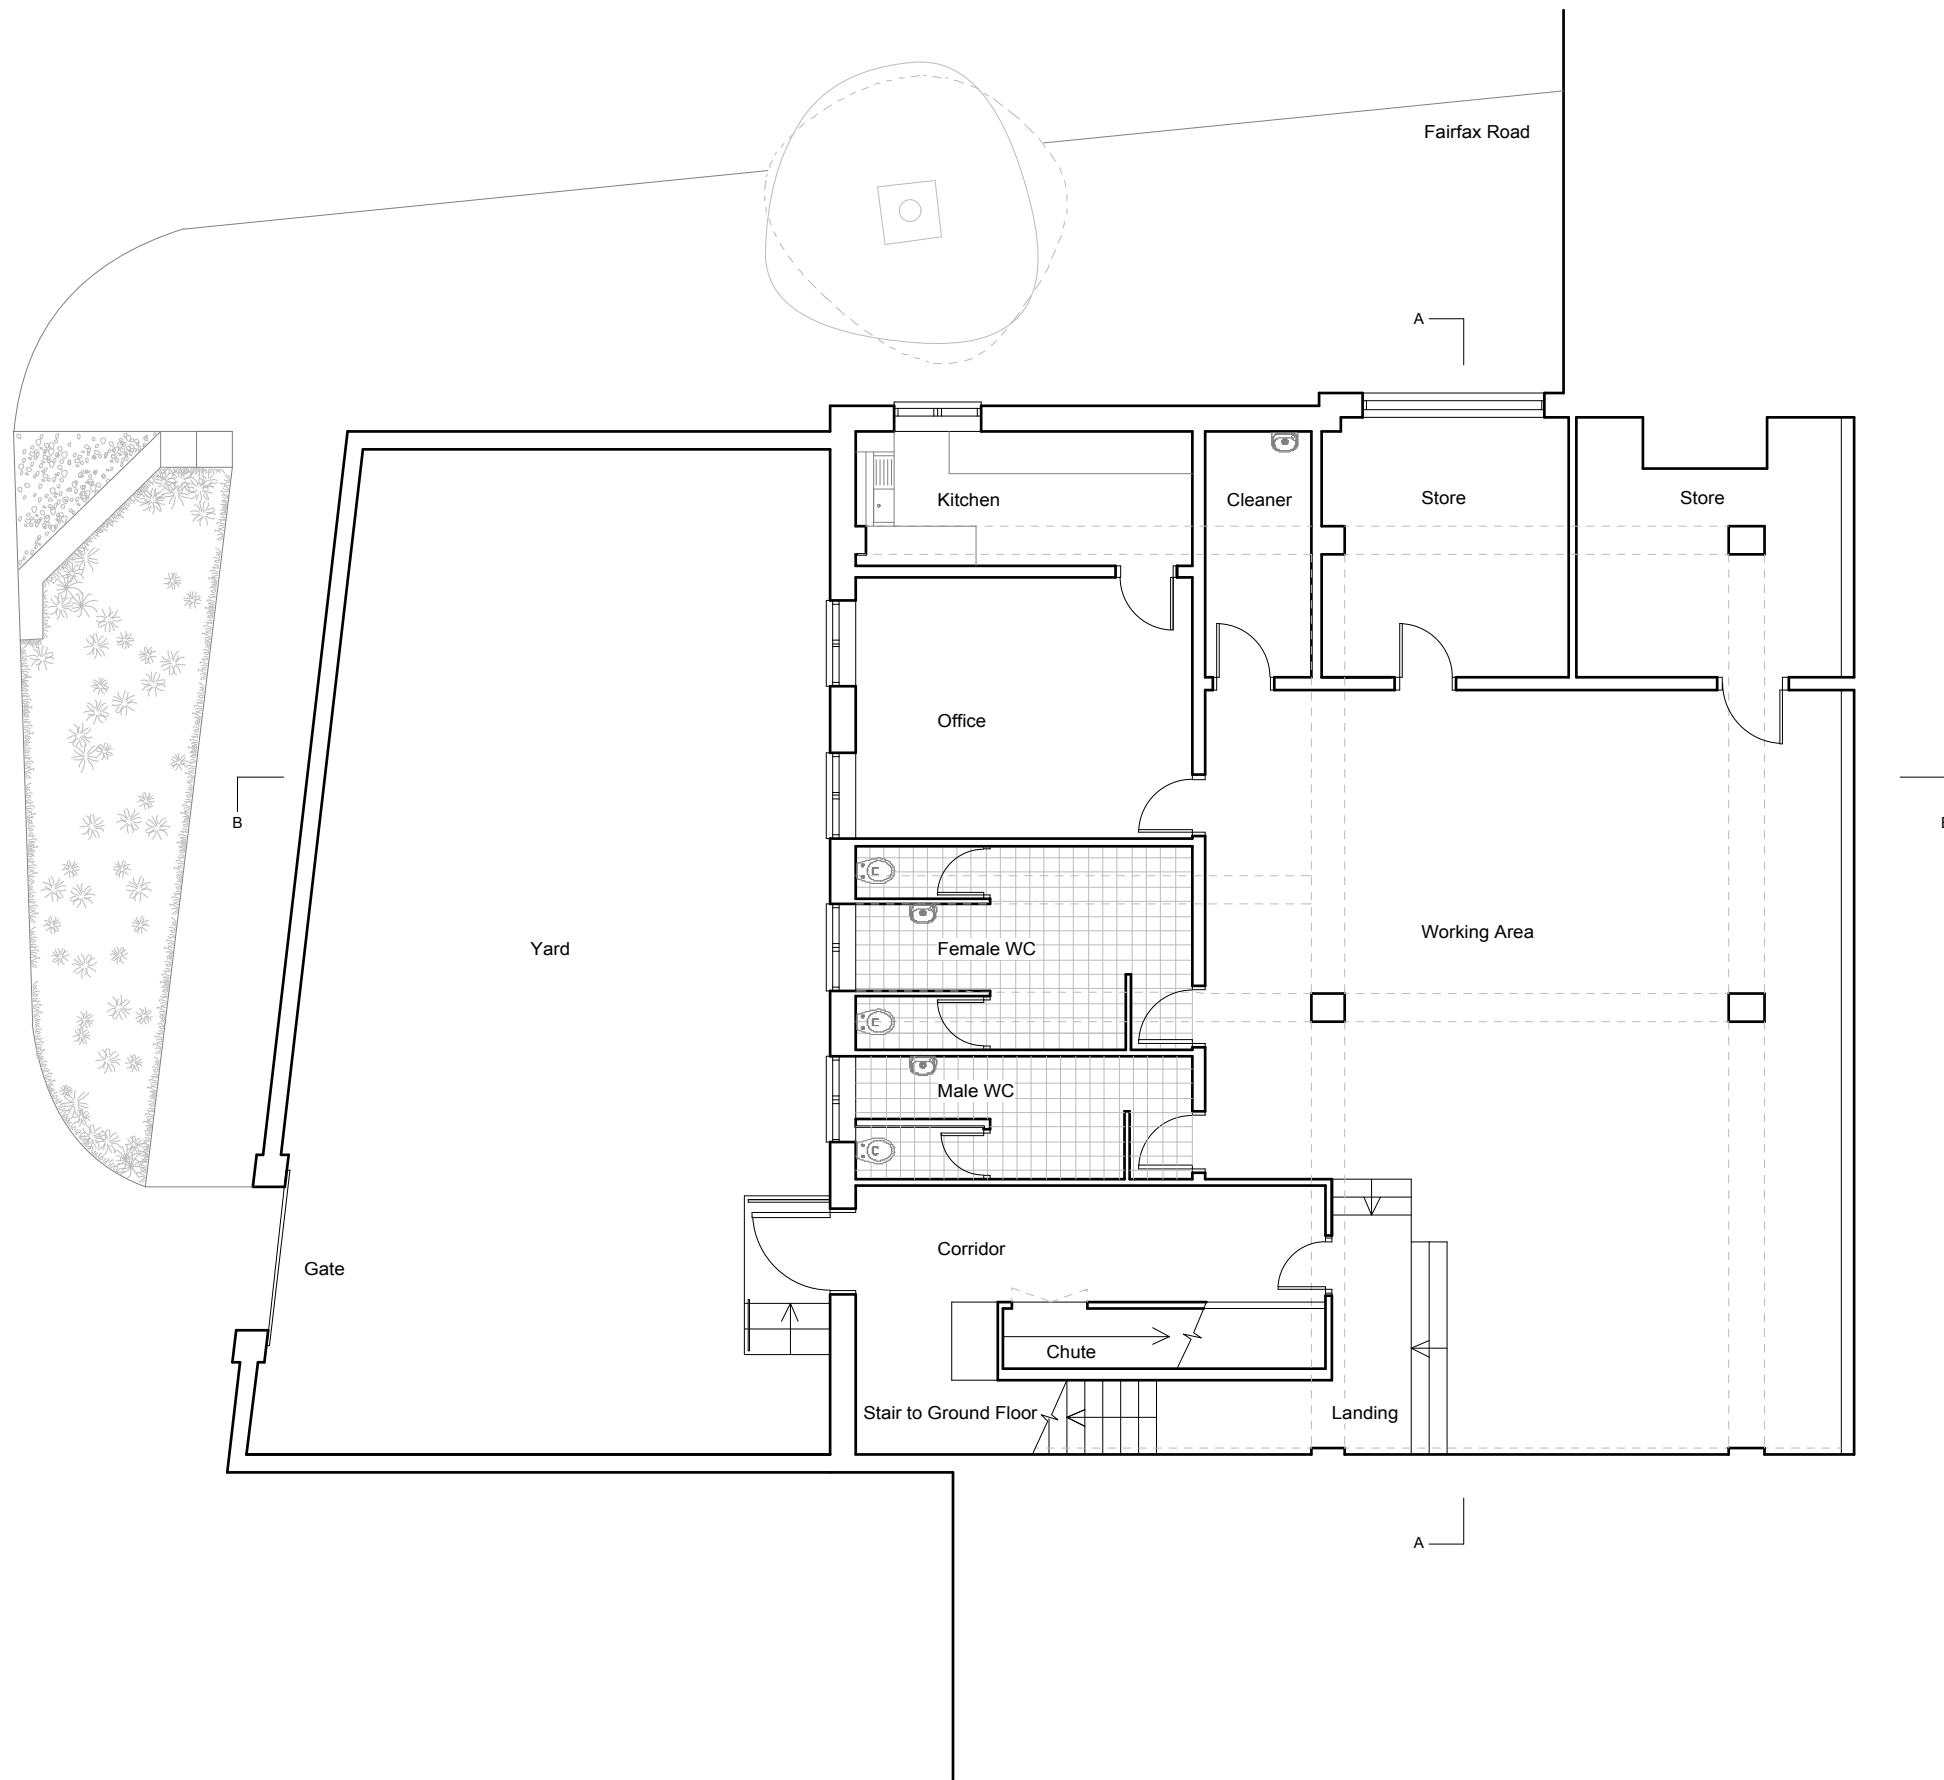



PLANNING

3000 mm
2000
1000
0

18 HARBEN PARADE, LONDON NW3
SURVEY
EXISTING NE ELEVATION


Scale 1/100 @ A3

ASH SAKULA ARCHITECTS
T 020 7831 0195
E info@ashsak.com

November 2014

MTG

110

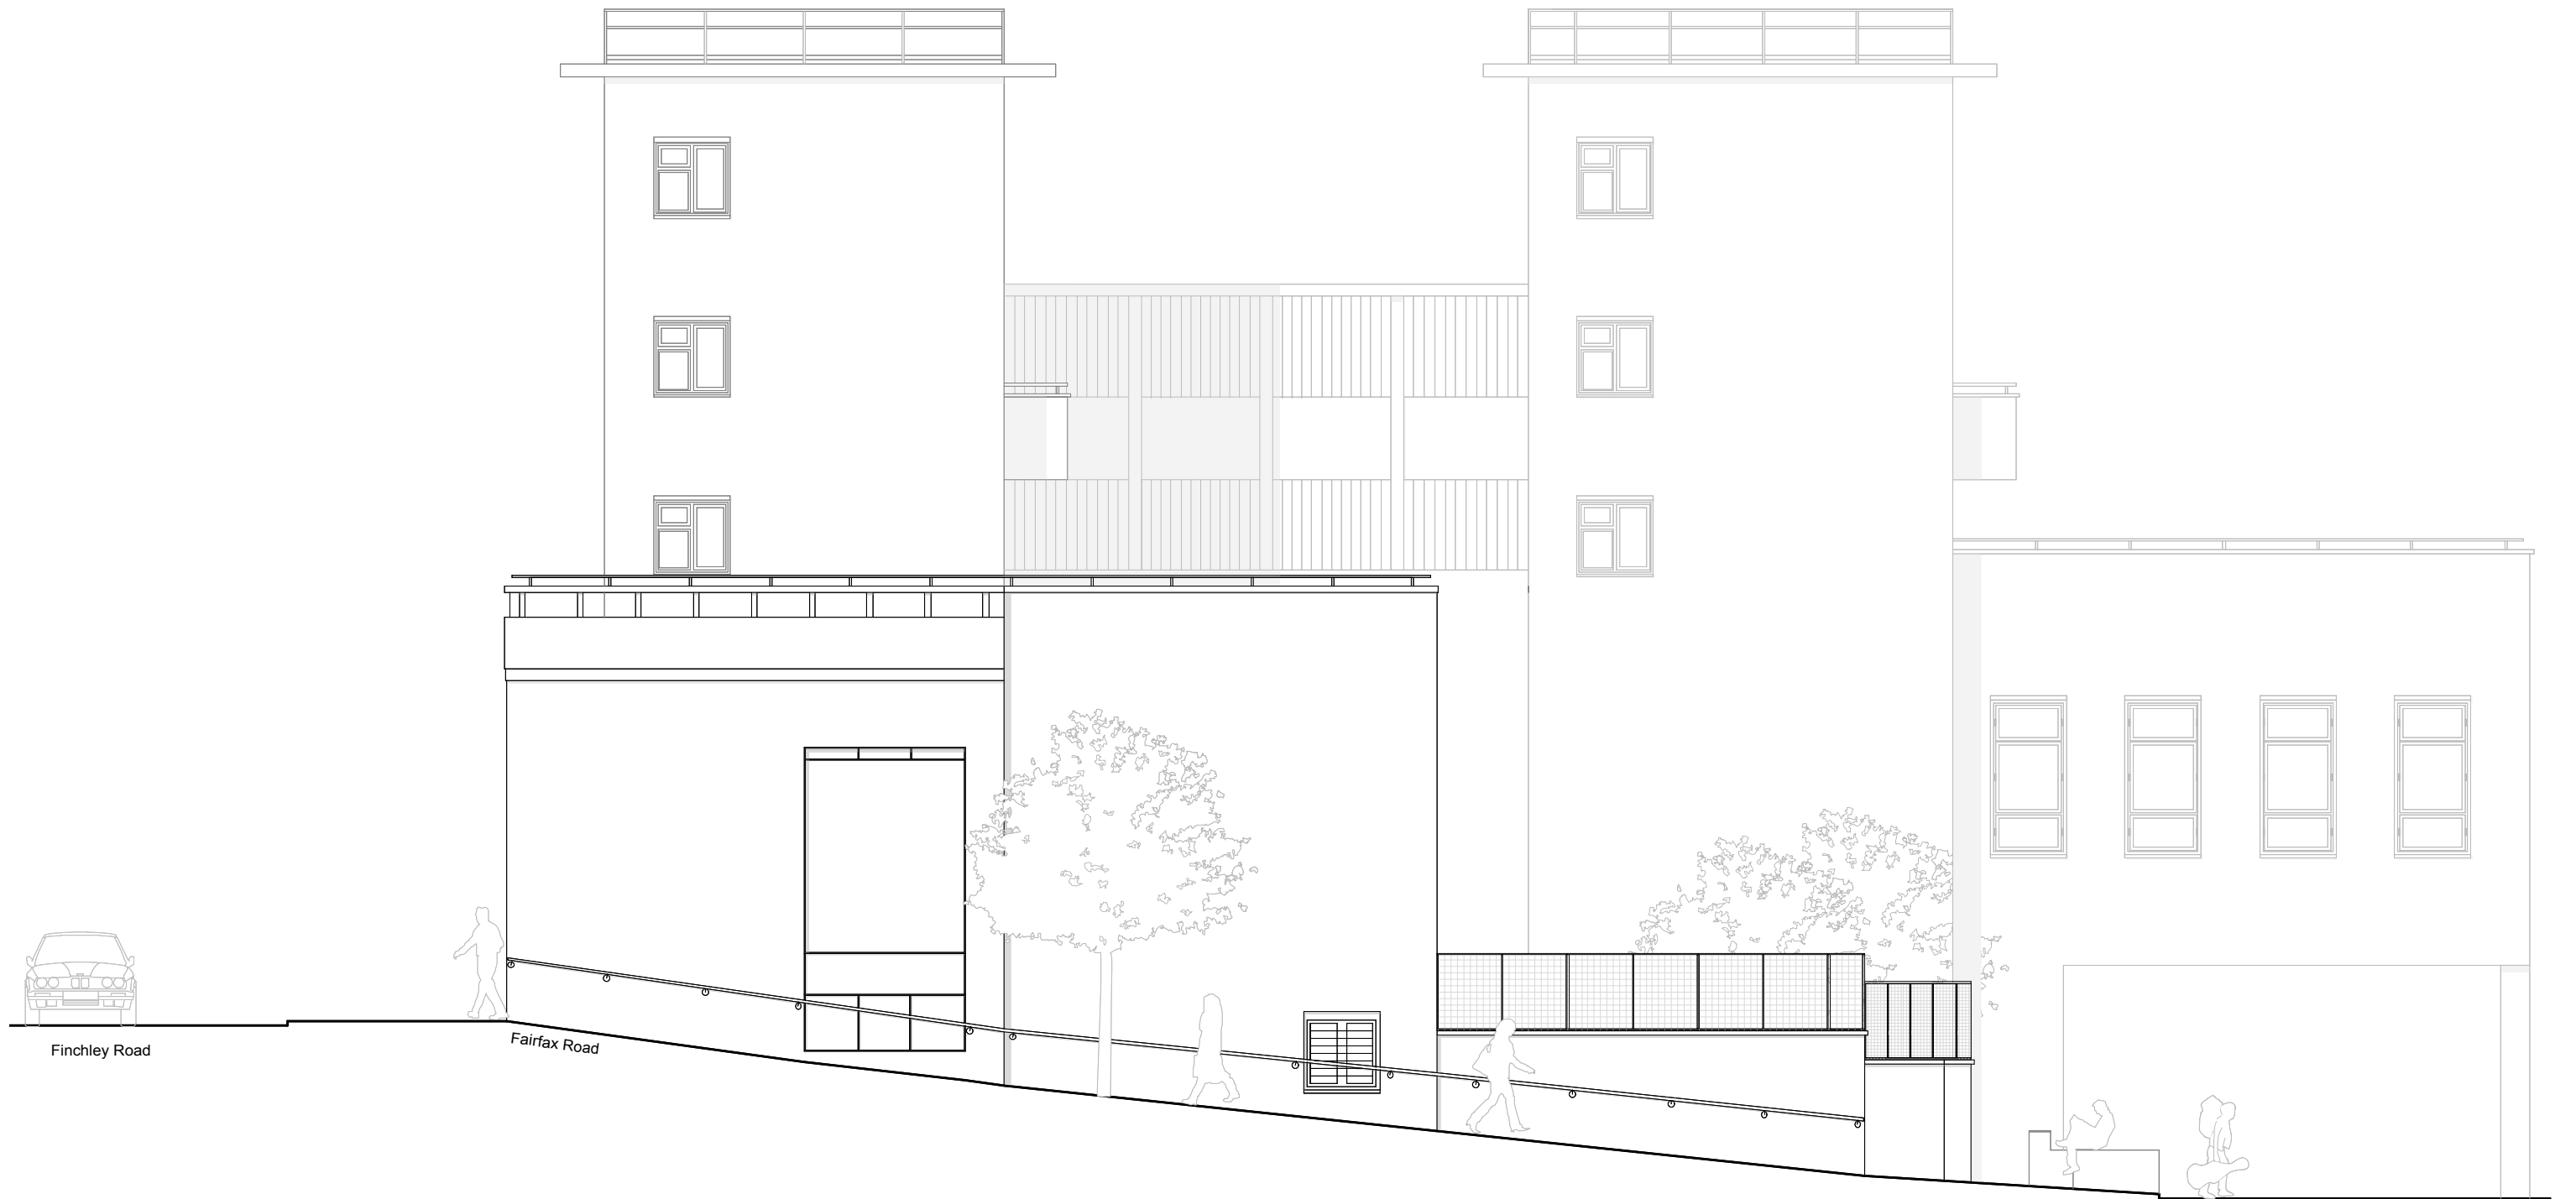

PLANNING

3000 mm
2000
1000
0

18 HARBEN PARADE, LONDON NW3
SURVEY
EXISTING NW ELEVATION

Scale 1/100 @ A3

ASH SAKULA ARCHITECTS
T 020 7831 0195
E info@ashsak.com

November 2014

MTG

111



PLANNING

3000 mm
2000
1000
0


18 HARBEN PARADE, LONDON NW3
SURVEY
EXISTING SW ELEVATION
Scale 1/100 @ A3


ASH SAKULA ARCHITECTS
T 020 7831 0195
E info@ashsak.com

November 2014

MTG

112

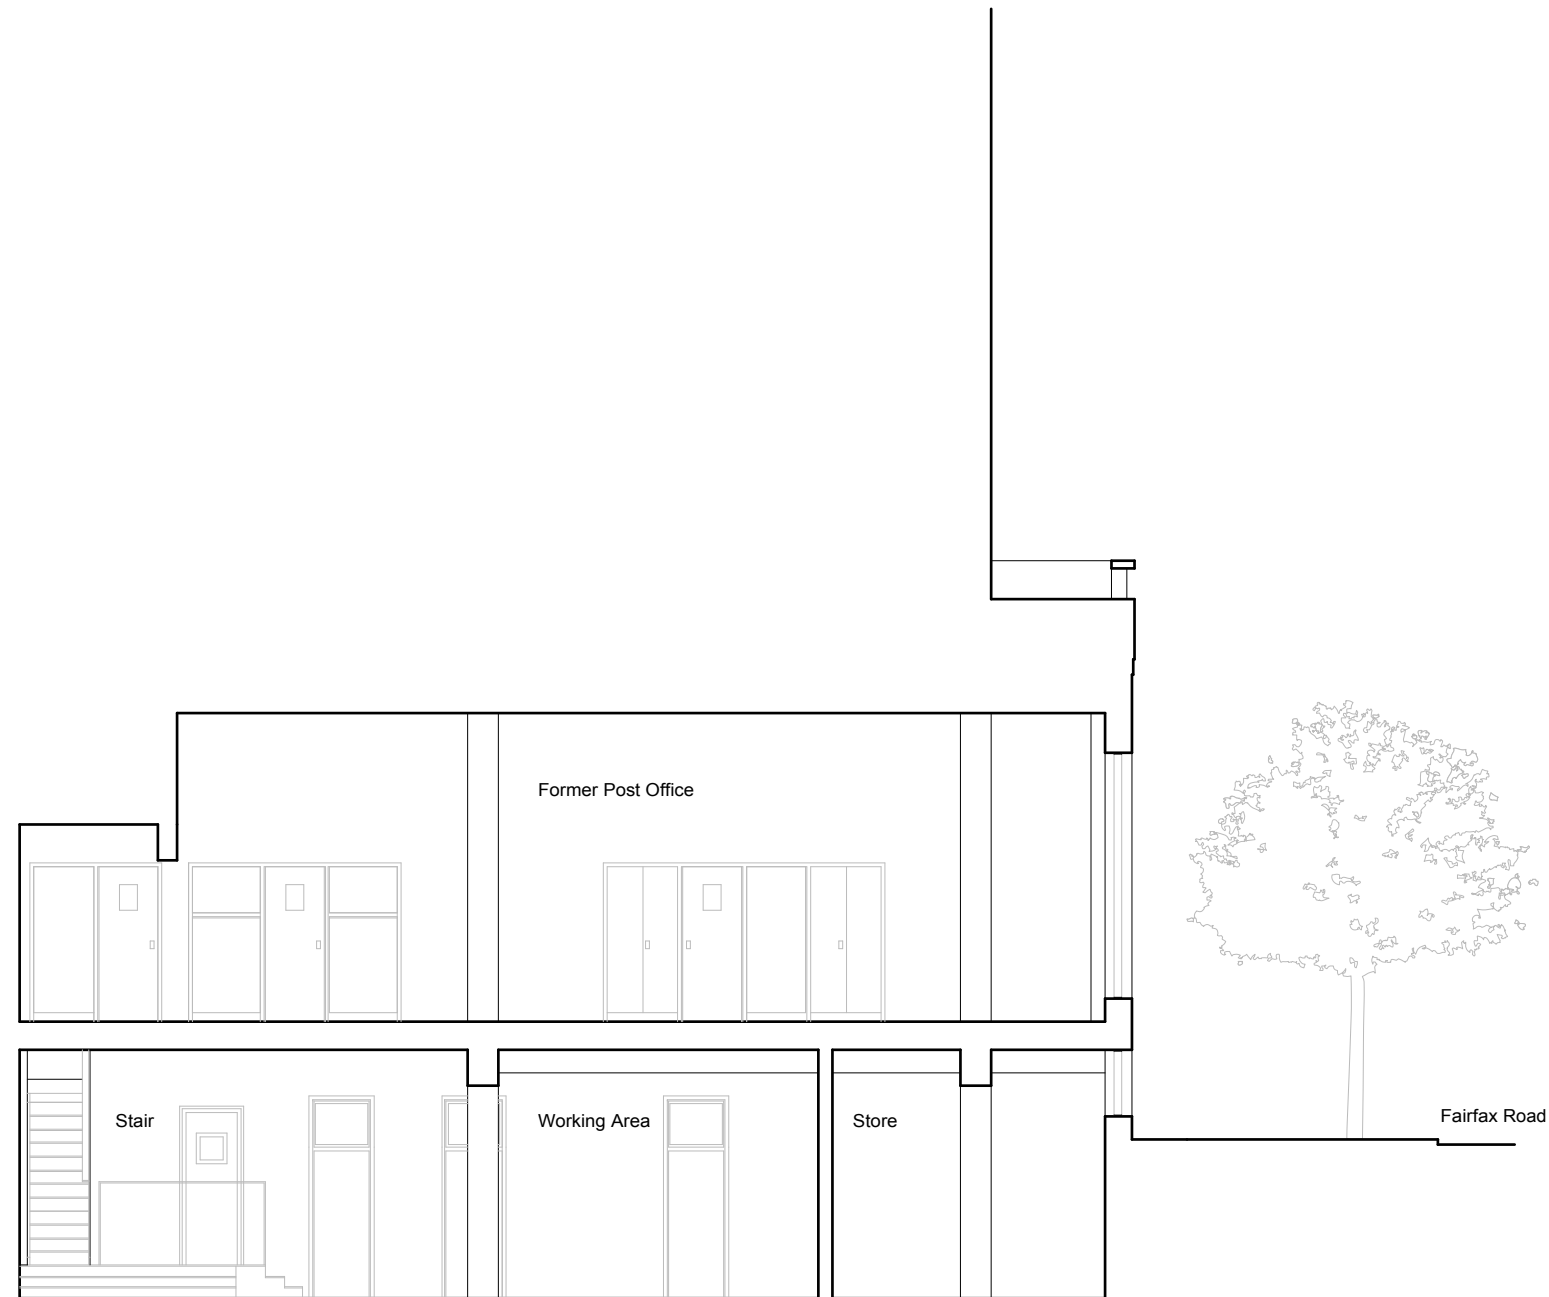

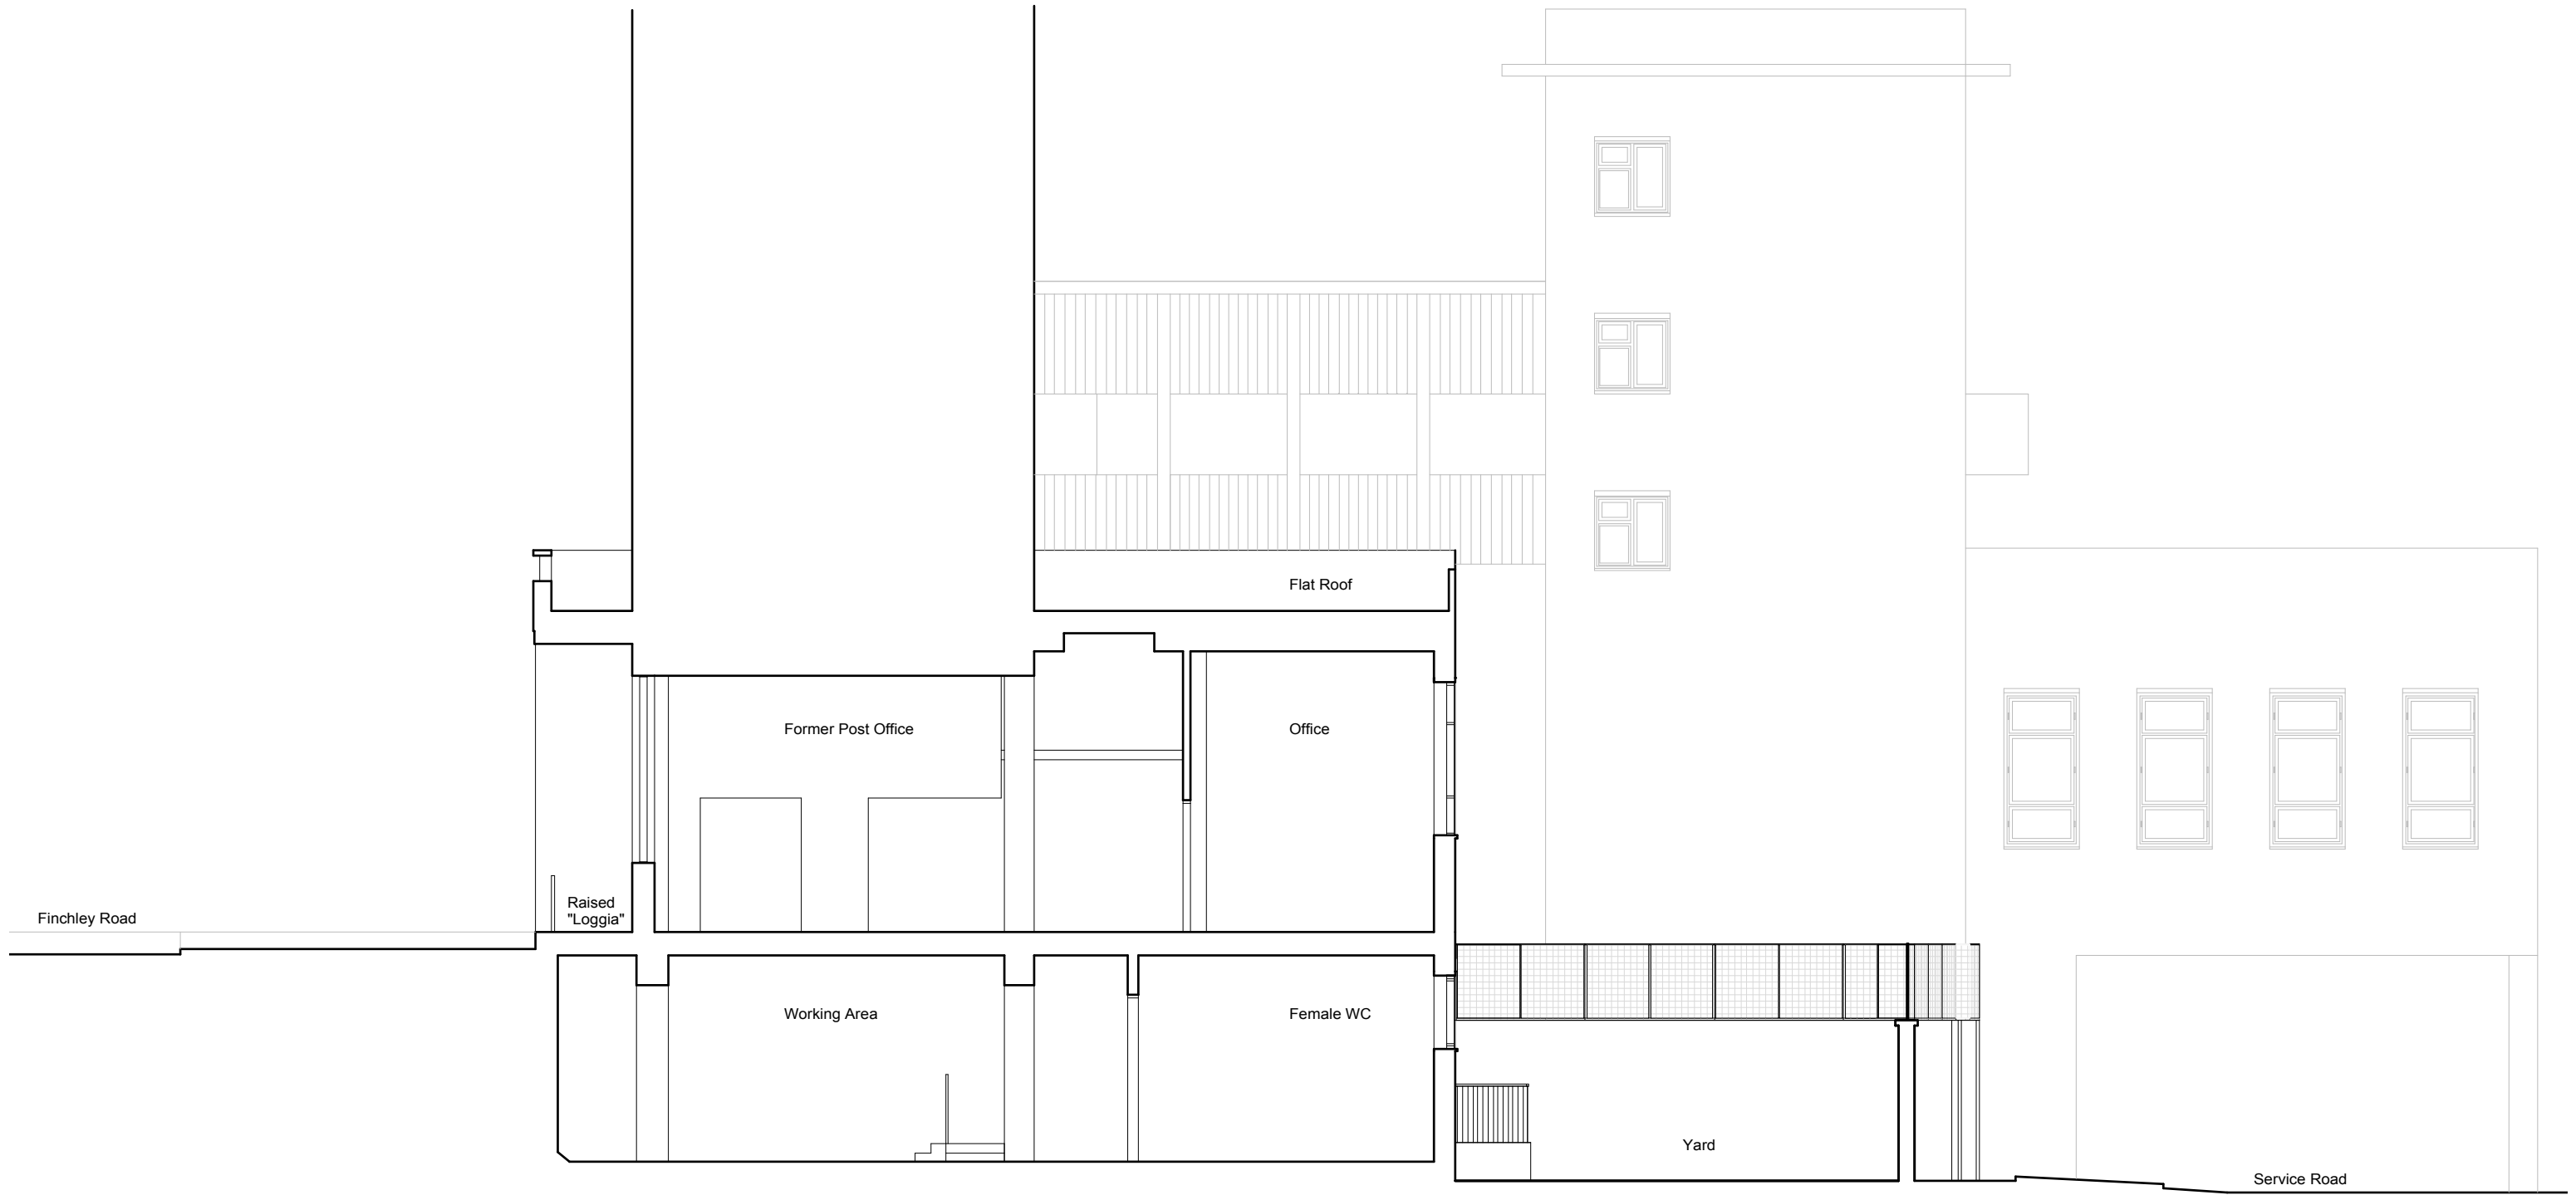

18 HARBEN PARADE, LONDON
SURVEY
EXISTING SECTION BB
Scale 1/100 @ A3

ASH SAKULA ARCHITECTS
T 020 7831 0195
E info@ashsak.com

November 2014

MTG