

PLANNING

0 1000 2000 3000 mm

18 HARBEN PARADE, LONDON NW3

PROPOSED GROUND FLOOR PLAN

Scale 1/100 @ A3


ASH SAKULA ARCHITECTS

T 020 7831 0195
E info@ashsak.com

November 2014

MTG


200

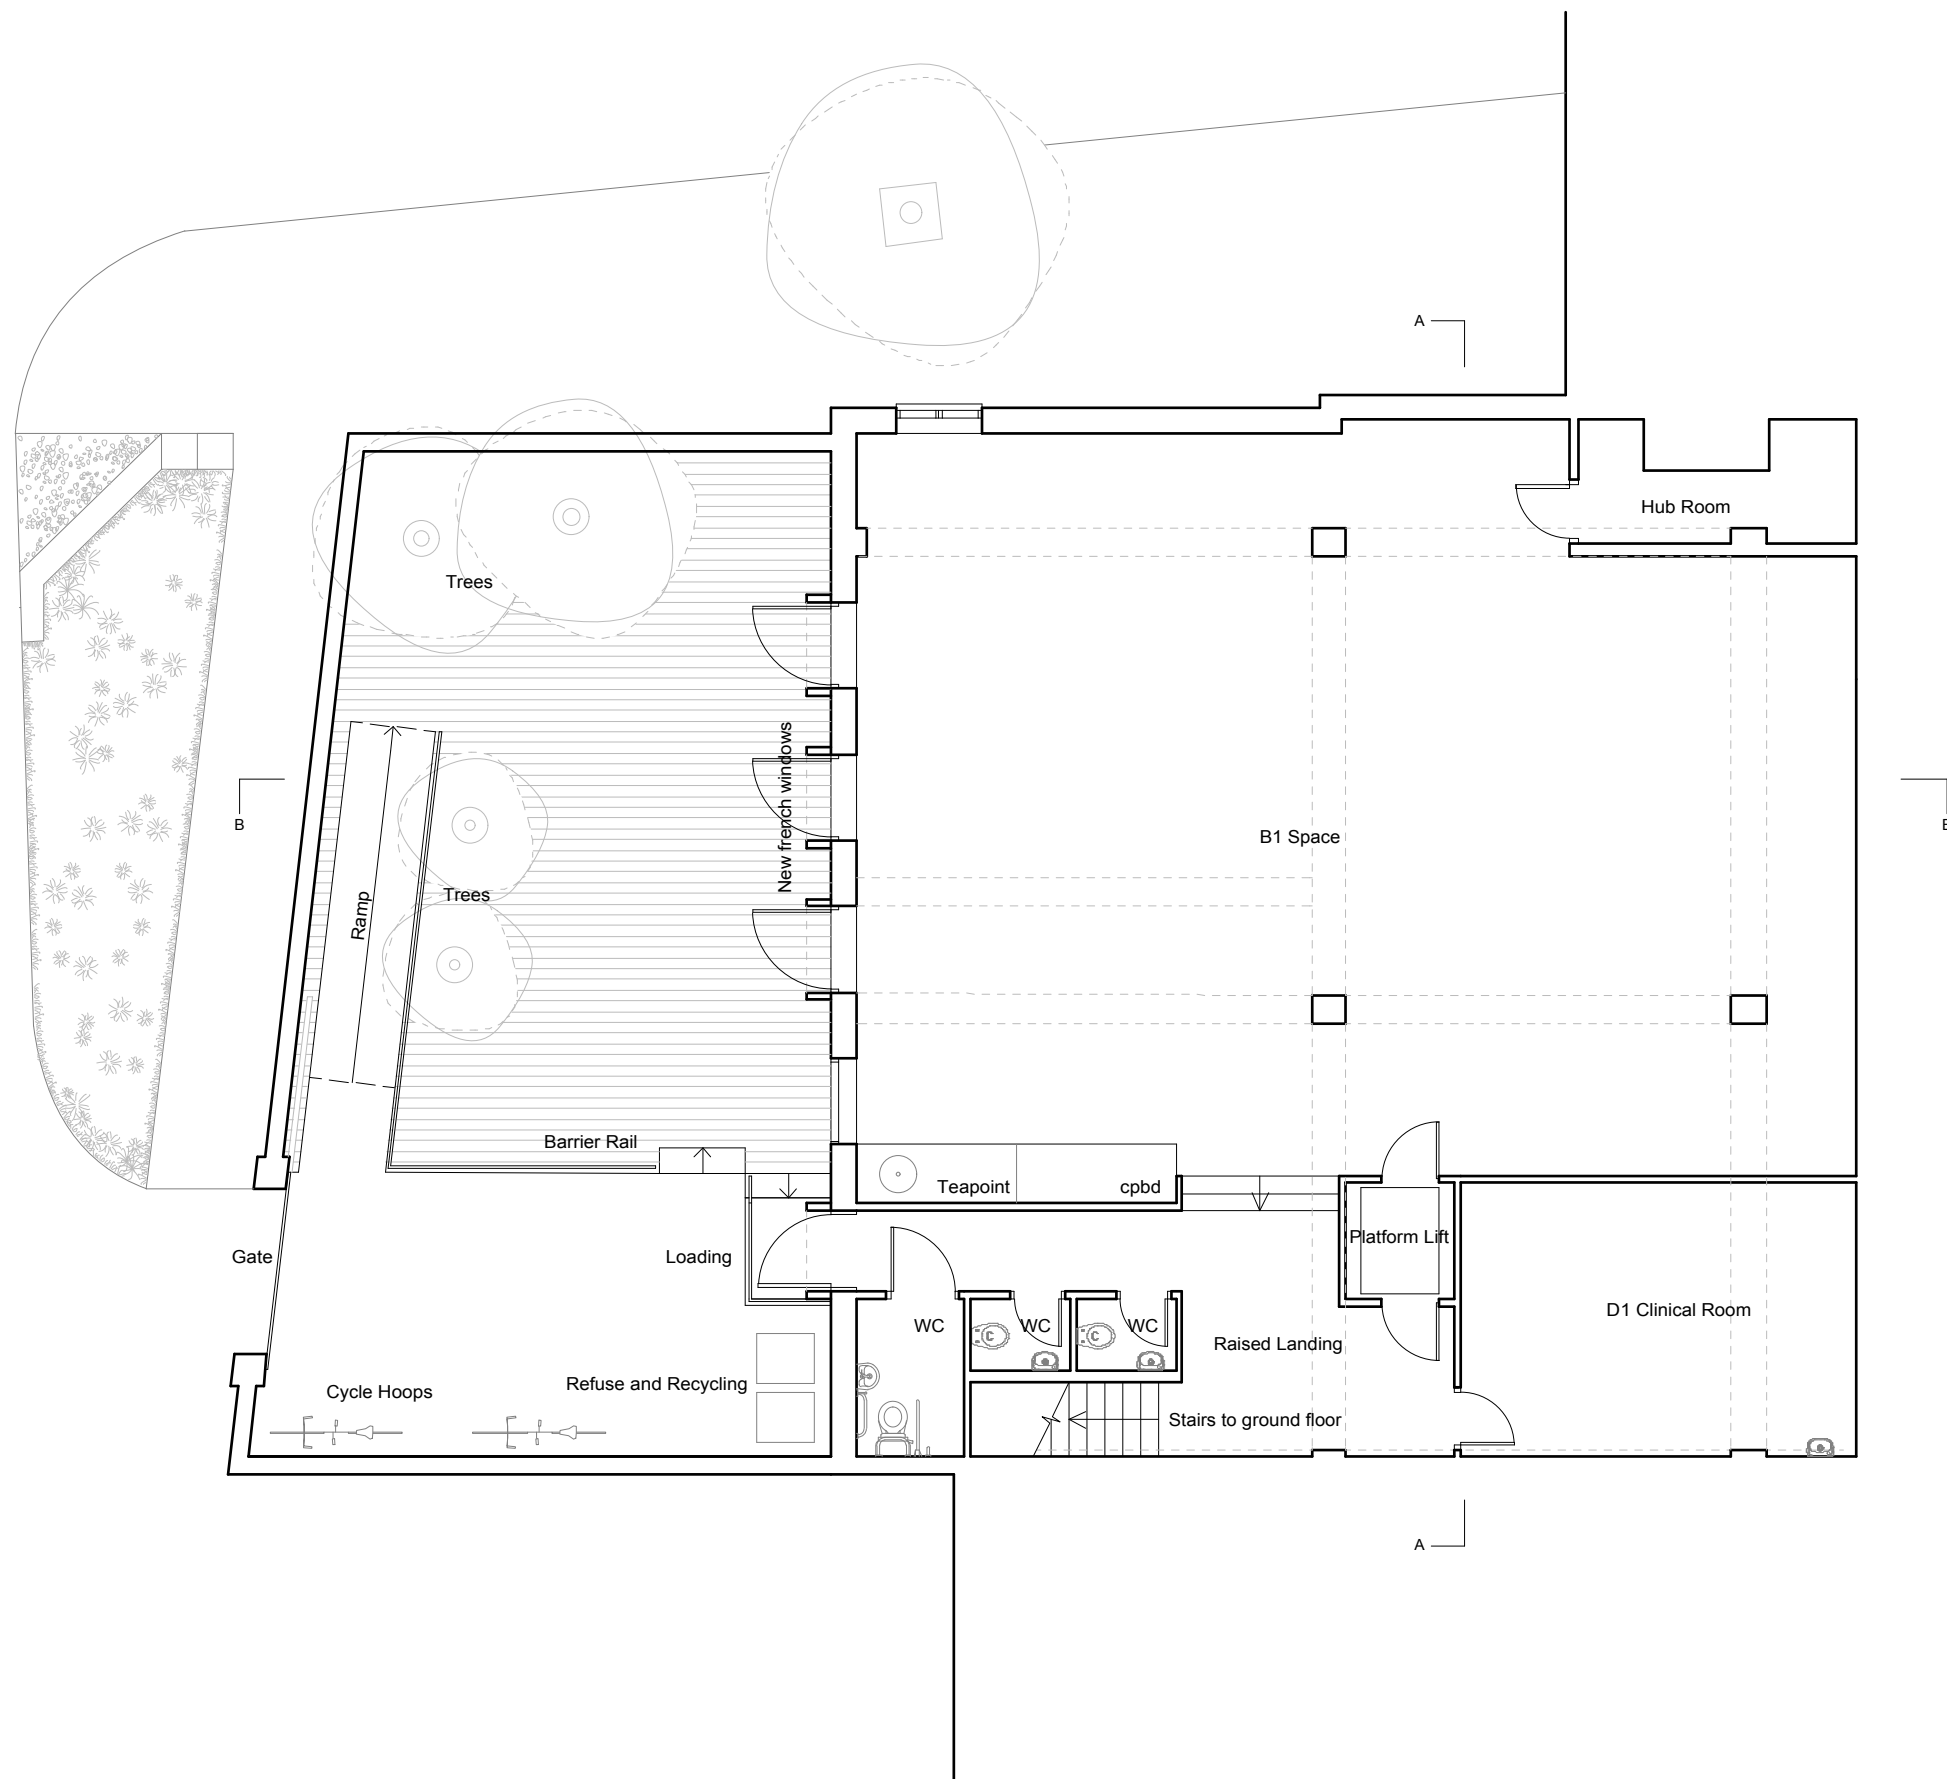

- 1. New entrance screen, mill finished aluminium frame
- 2. New shop window, mill finished aluminium frame
- 3. Level threshold




* No changes proposed

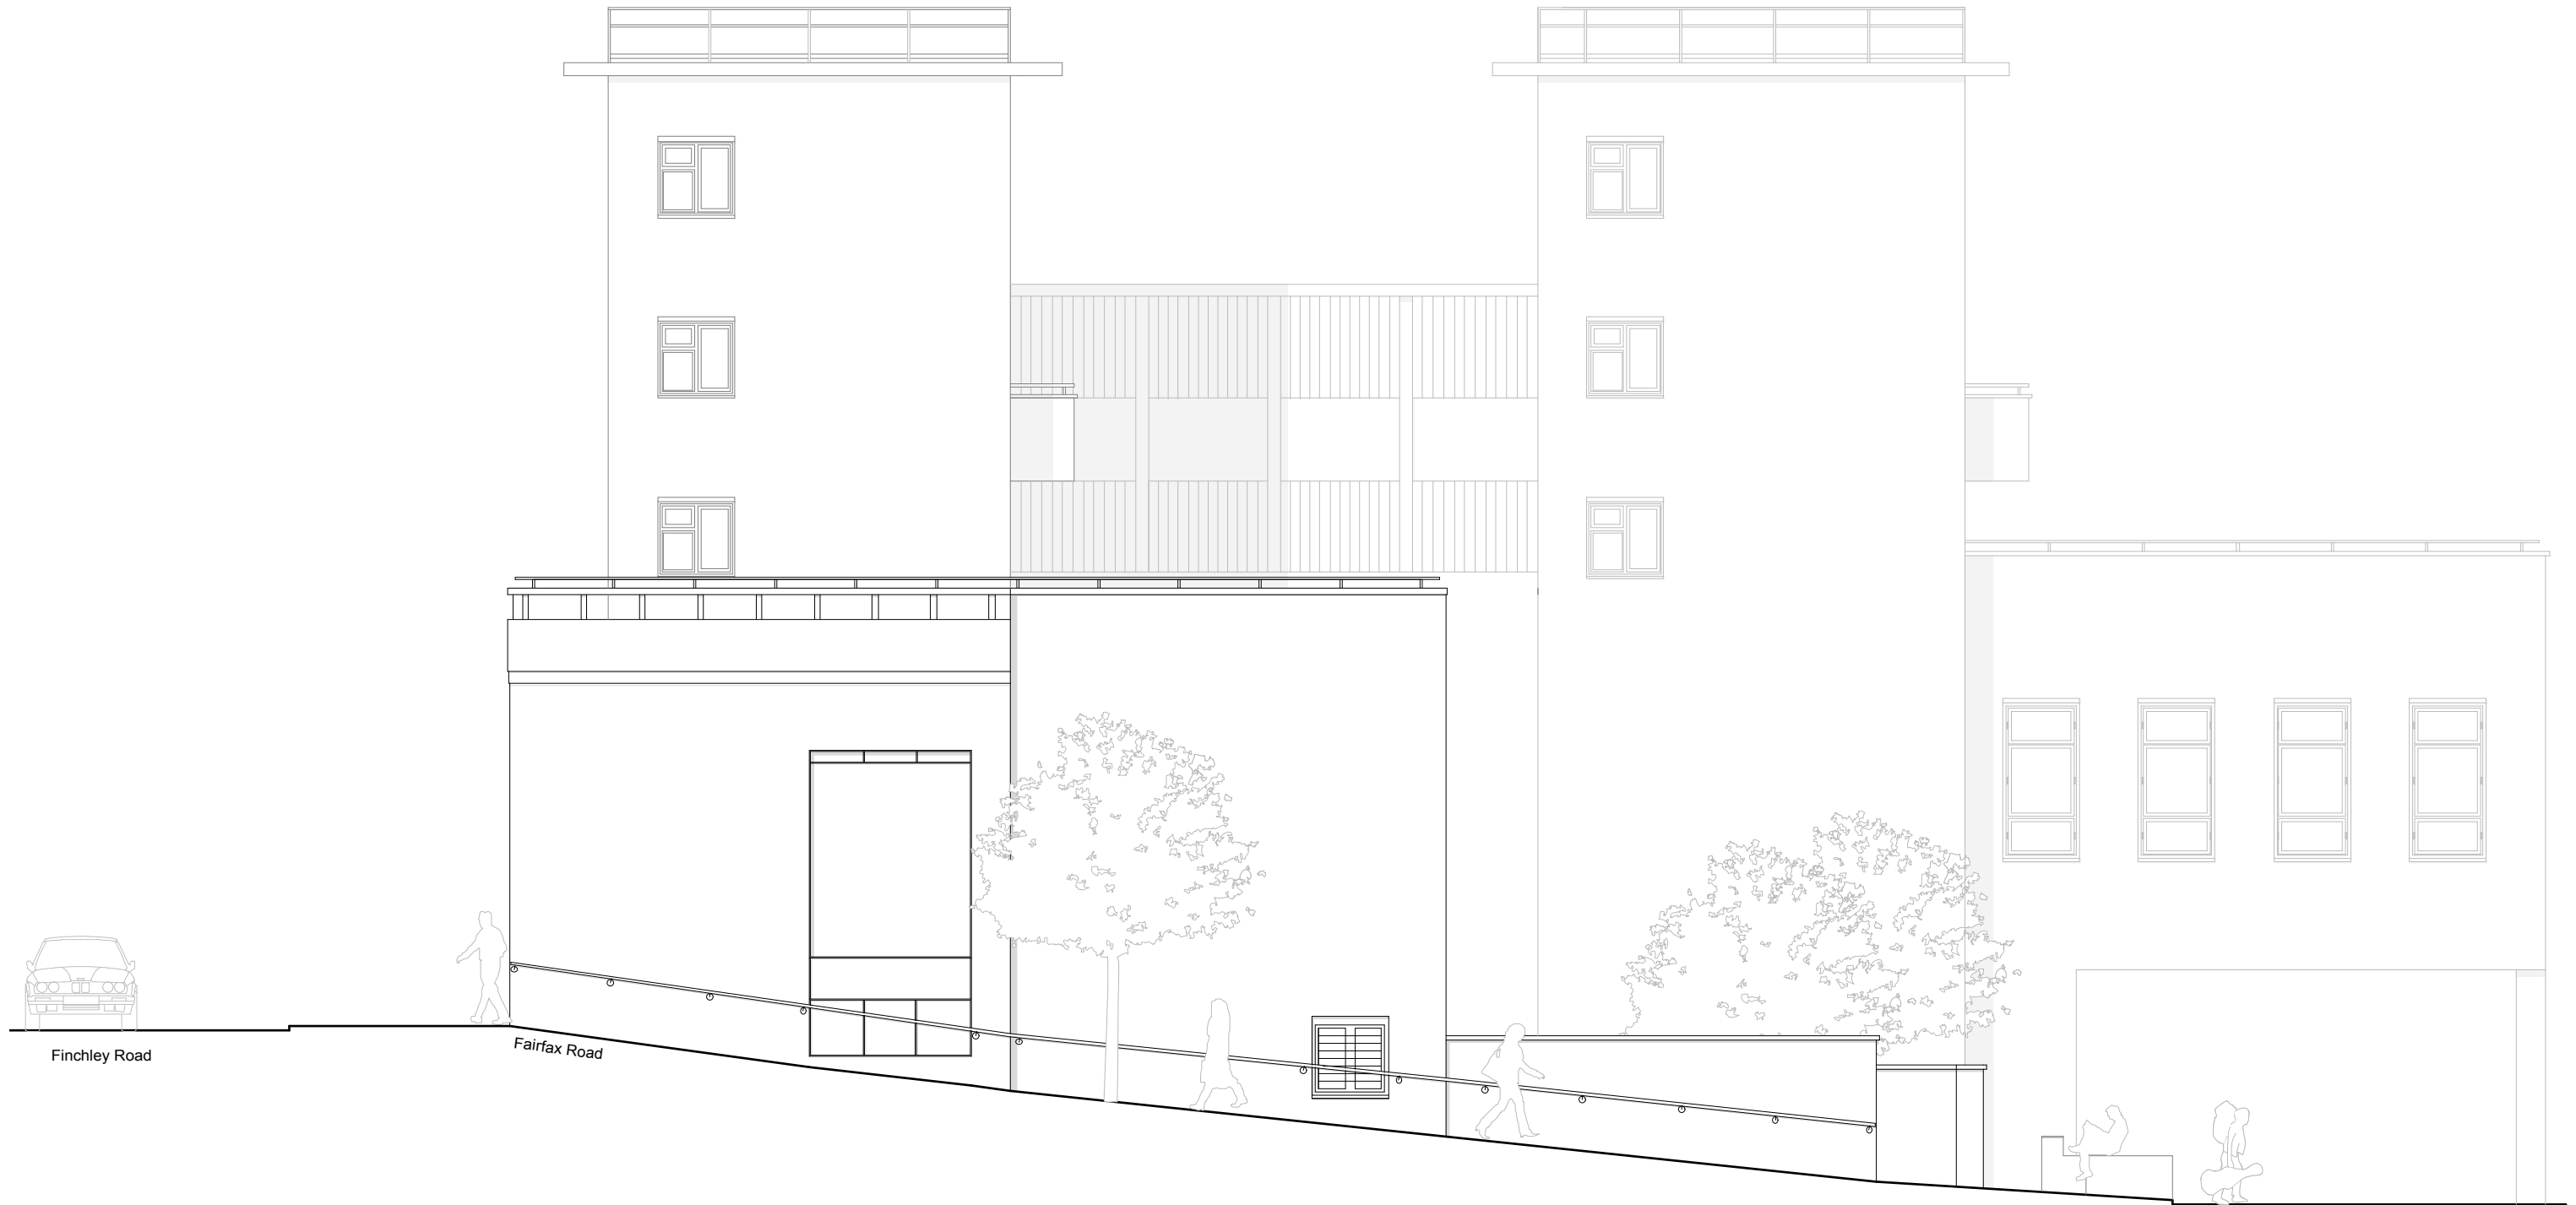

- 1. New white timber framed windows
- 2. New white timber framed glazed doors with timber-clad security shutters
- 3. Raised timber deck



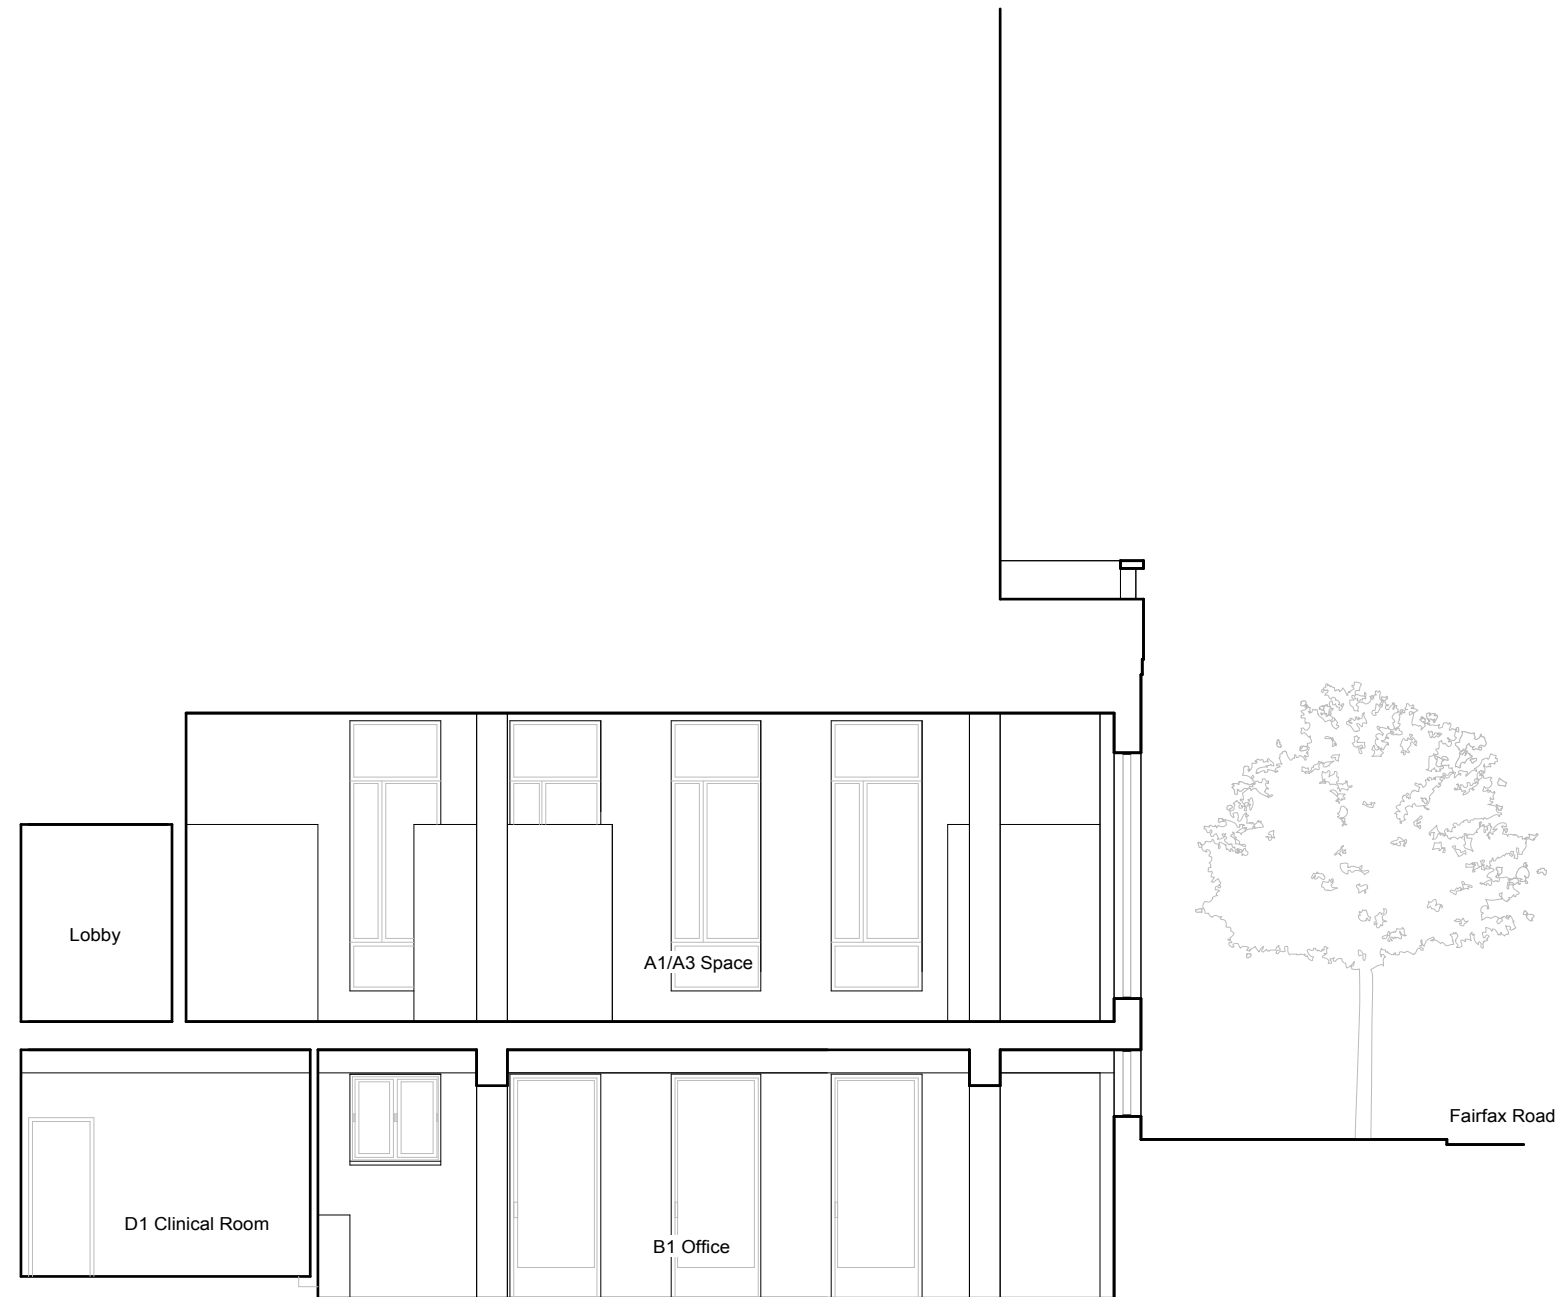


18 HARBEN PARADE, LONDON NW3
PROPOSED SECTION AA
 Scale 1/100 @ A3
ASH SAKULA ARCHITECTS
 T 020 7831 0195
 E info@ashsak.com
 November 2014

PLANNING

MTG

220

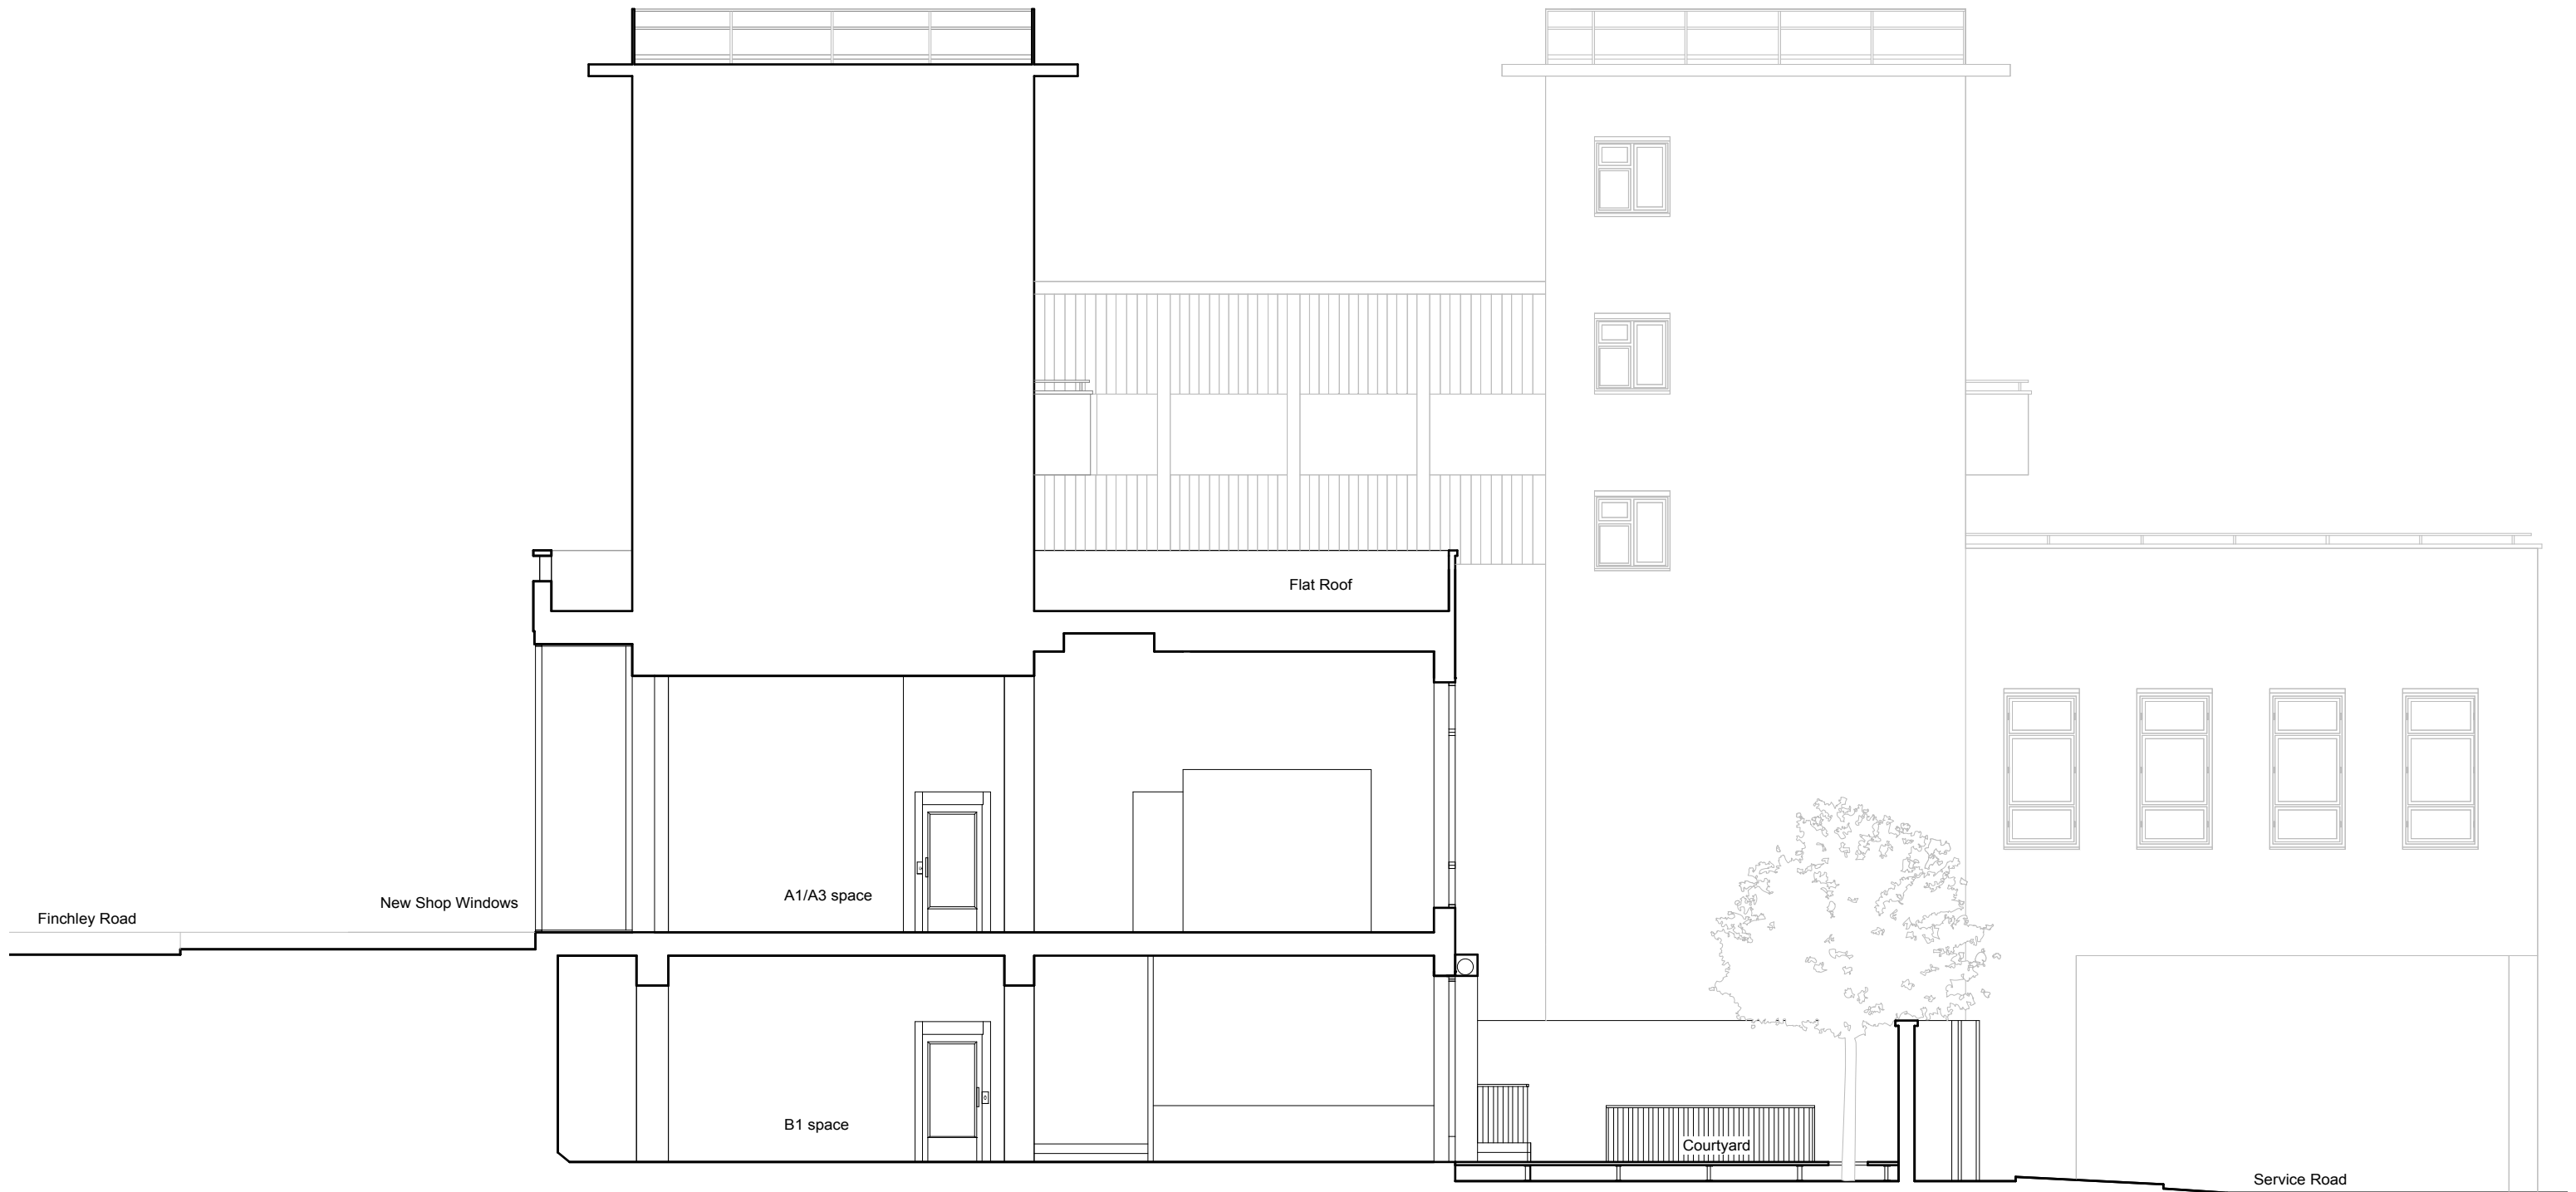

18 HARBEN PARADE, LONDON

PROPOSED SECTION BB

Scale 1/100 @ A3

ASH SAKULA ARCHITECTS
T 020 7831 0195
E info@ashsak.com

November 2014

MTG