




Do Not Scale From These Drawings. All Dimensions Are To Be Verified On Site Before Commencing Work. Any Discrepancies Are To Be Reported To Architect/Designer. Read Drawings In Conjunction With All Relevant Information

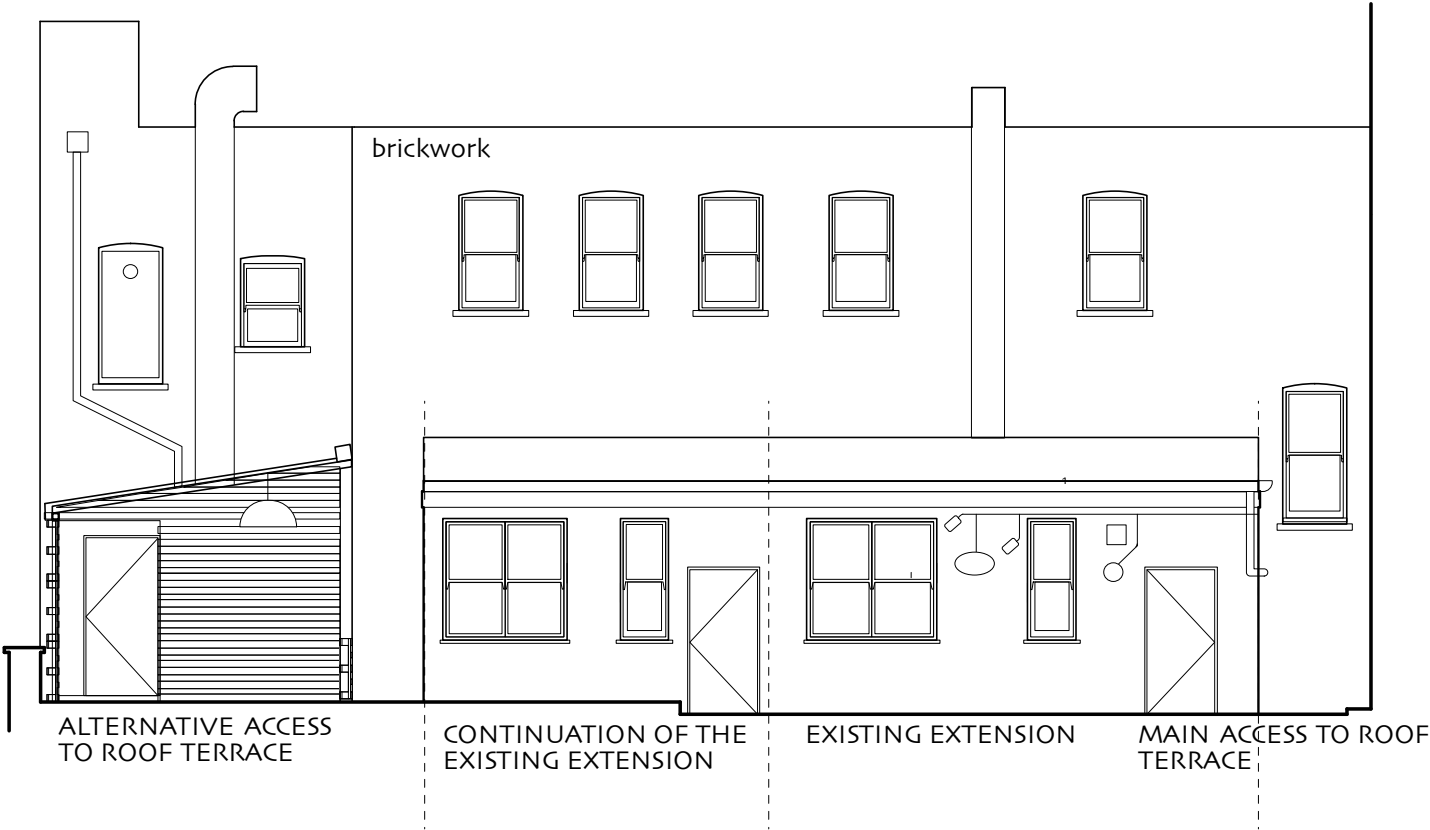

SOUTH FACING ELEVATION, AS PROPOSED

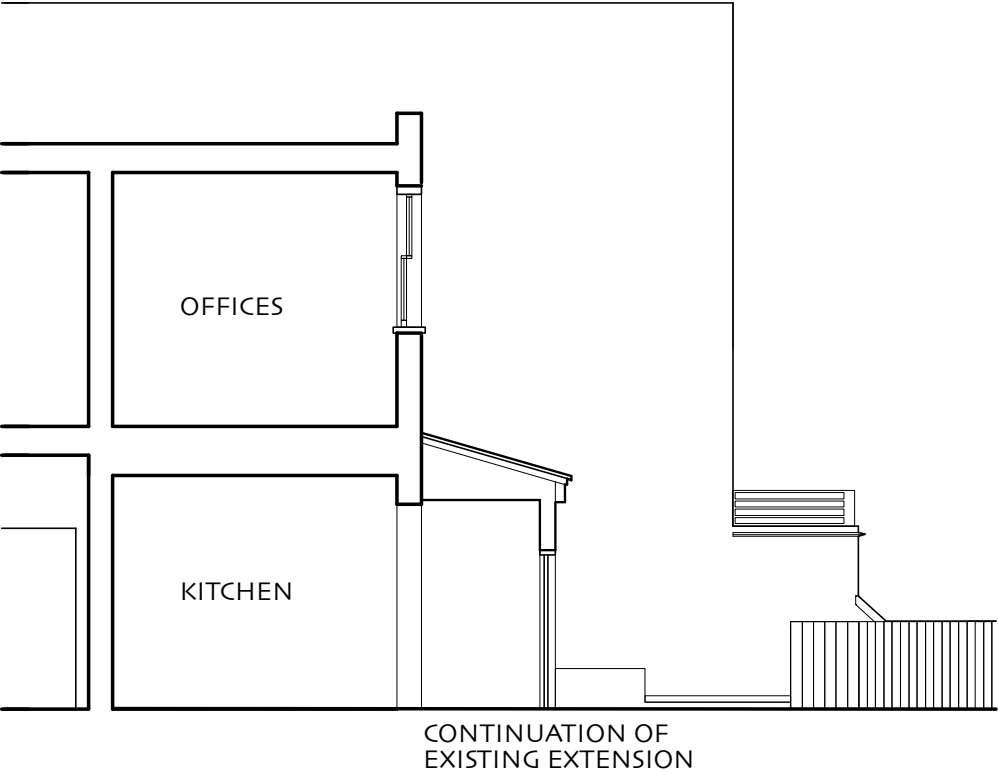

SECTION A, AS PROPOSED

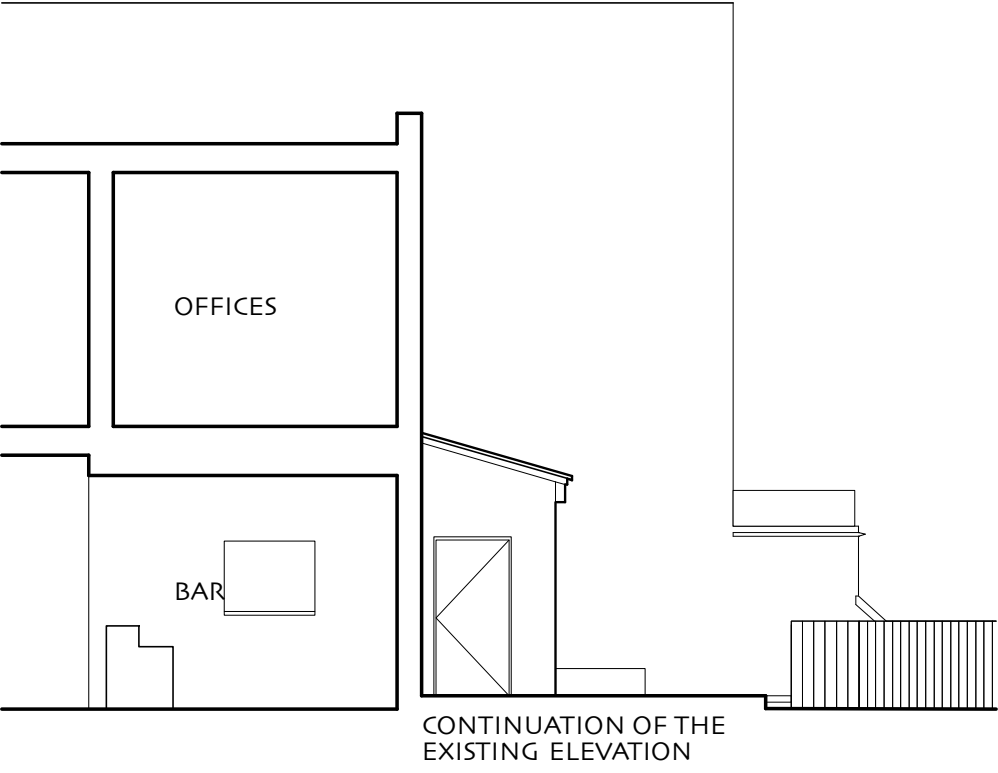

SECTION B, AS PROPOSED

COMMENTS	DATE
TITLE	Elevations: as proposed
DATE	20 June 2014
SCALE	1:100 @ A3

LUCY TAUBER
LUCYTAUBER.CO.UK
LUCY@LUCYTAUBER.CO.UK
+44 7901 556 908
SKYPE: LUCYTAUBER

JOB	Big Chill House	REV
NUMBER	257-259 Pentonville Road	
	N1 9NL	

124.P.300f