


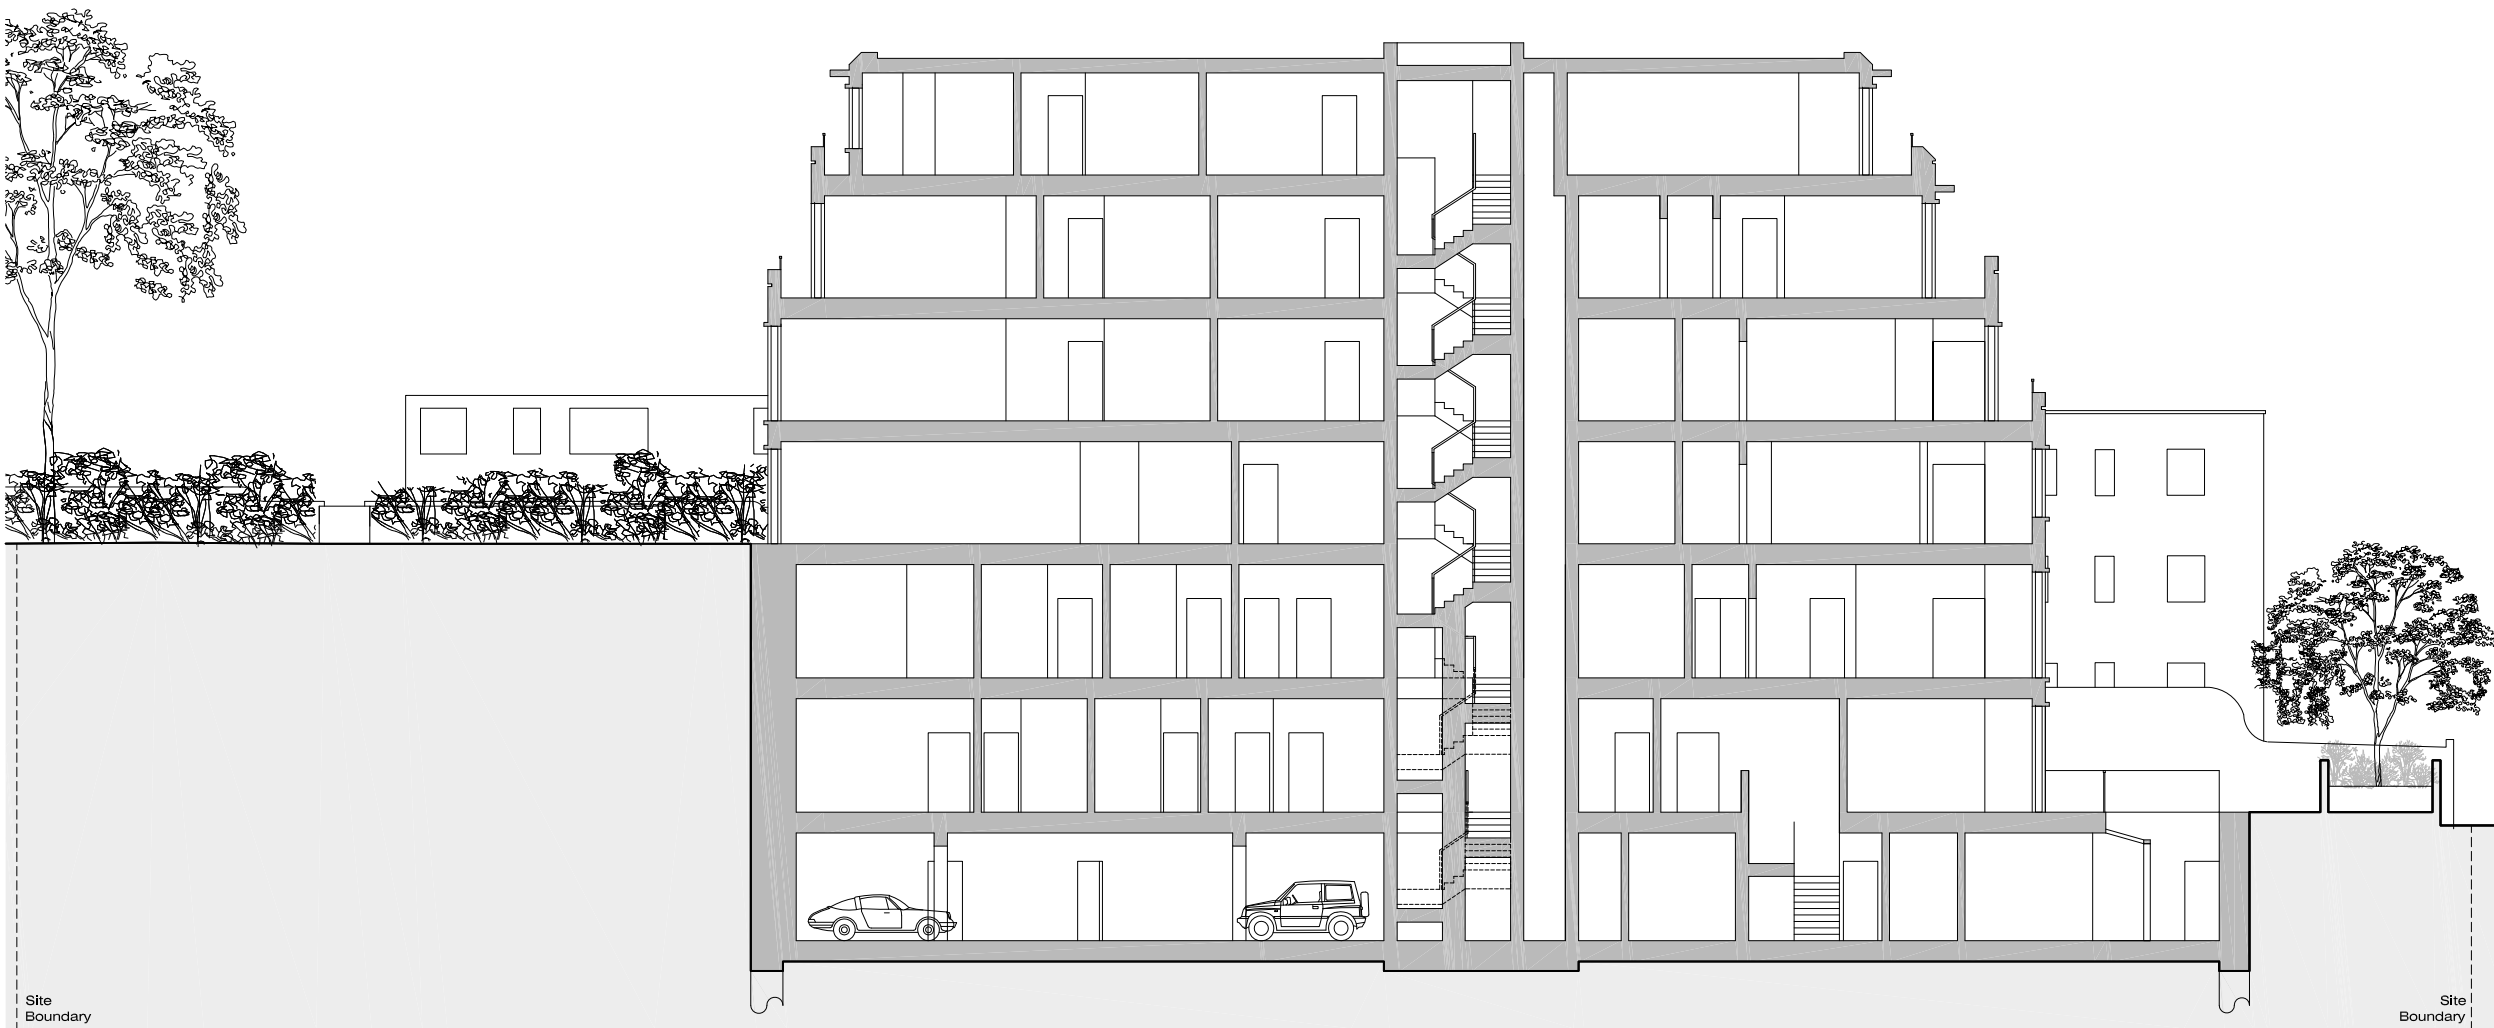

Christ Church

Proposed Building

New End



Roof Level

Fifth Floor

Fourth Floor

Third Floor

Second Floor

First Floor

Ground Floor +0.000

Lower Ground Floor -3.400

Site Boundary


Site Boundary

**General notes:**  
 This drawing is copyright of KSR architects. This drawing must be read in conjunction with the designer's risk assessment, specification and all other relevant documentation and drawings. KSR architects accept no liability for any expense, loss or damage of whatsoever nature and however arising from any variation made to this drawing or in the execution of the work to which it relates which has not been referred to them and their approval obtained.  
 Do not scale from this drawing or the digital data, only figured dimensions are to be used. For Planning refer to linear scale.  
 Check all dimensions on site.

|   |                        |          |     |    |
|---|------------------------|----------|-----|----|
| D | ISSUED FOR PLANNING    | 24.04.12 | LV  | GU |
| C | ISSUED FOR INFORMATION | 24.02.12 | LV  | GU |
| B | ISSUED FOR INFORMATION | 03.02.12 | LV  | GU |
| A | ISSUED FOR PLANNING    | 30.06.11 | ARB | GU |

Rev: Issues 30/06/11 By: CHD

© KSR architects

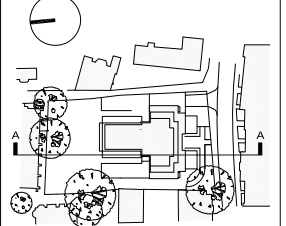

**KSR architects**

KSR architects  
 14 Greenland Street  
 London  
 NW1 0ND  
 t: +44 (0)20 7692 5000  
 f: +44 (0)20 7692 5050  
 www.ksr-architects.com

Project:  
**29 New End  
 Hampstead  
 London NW3**

Title:  
**PROPOSED  
 Building Sections  
 Section AA**

Date: 20.11.09 Drawn By: ARB Checked: .

Scale: 1:100 @ A1 / 1:200 @ A3

|              |                |           |
|--------------|----------------|-----------|
| Project Ref: | Drawing No:    | Revision: |
| NEN          | NEN - PL - 200 | D         |

