


Do Not Scale From These Drawings. All Dimensions Are To Be Verified On Site Before Commencing Work. Any Discrepancies Are To Be Reported To Architect/Designer. Read Drawings In Conjunction With All Relevant Information

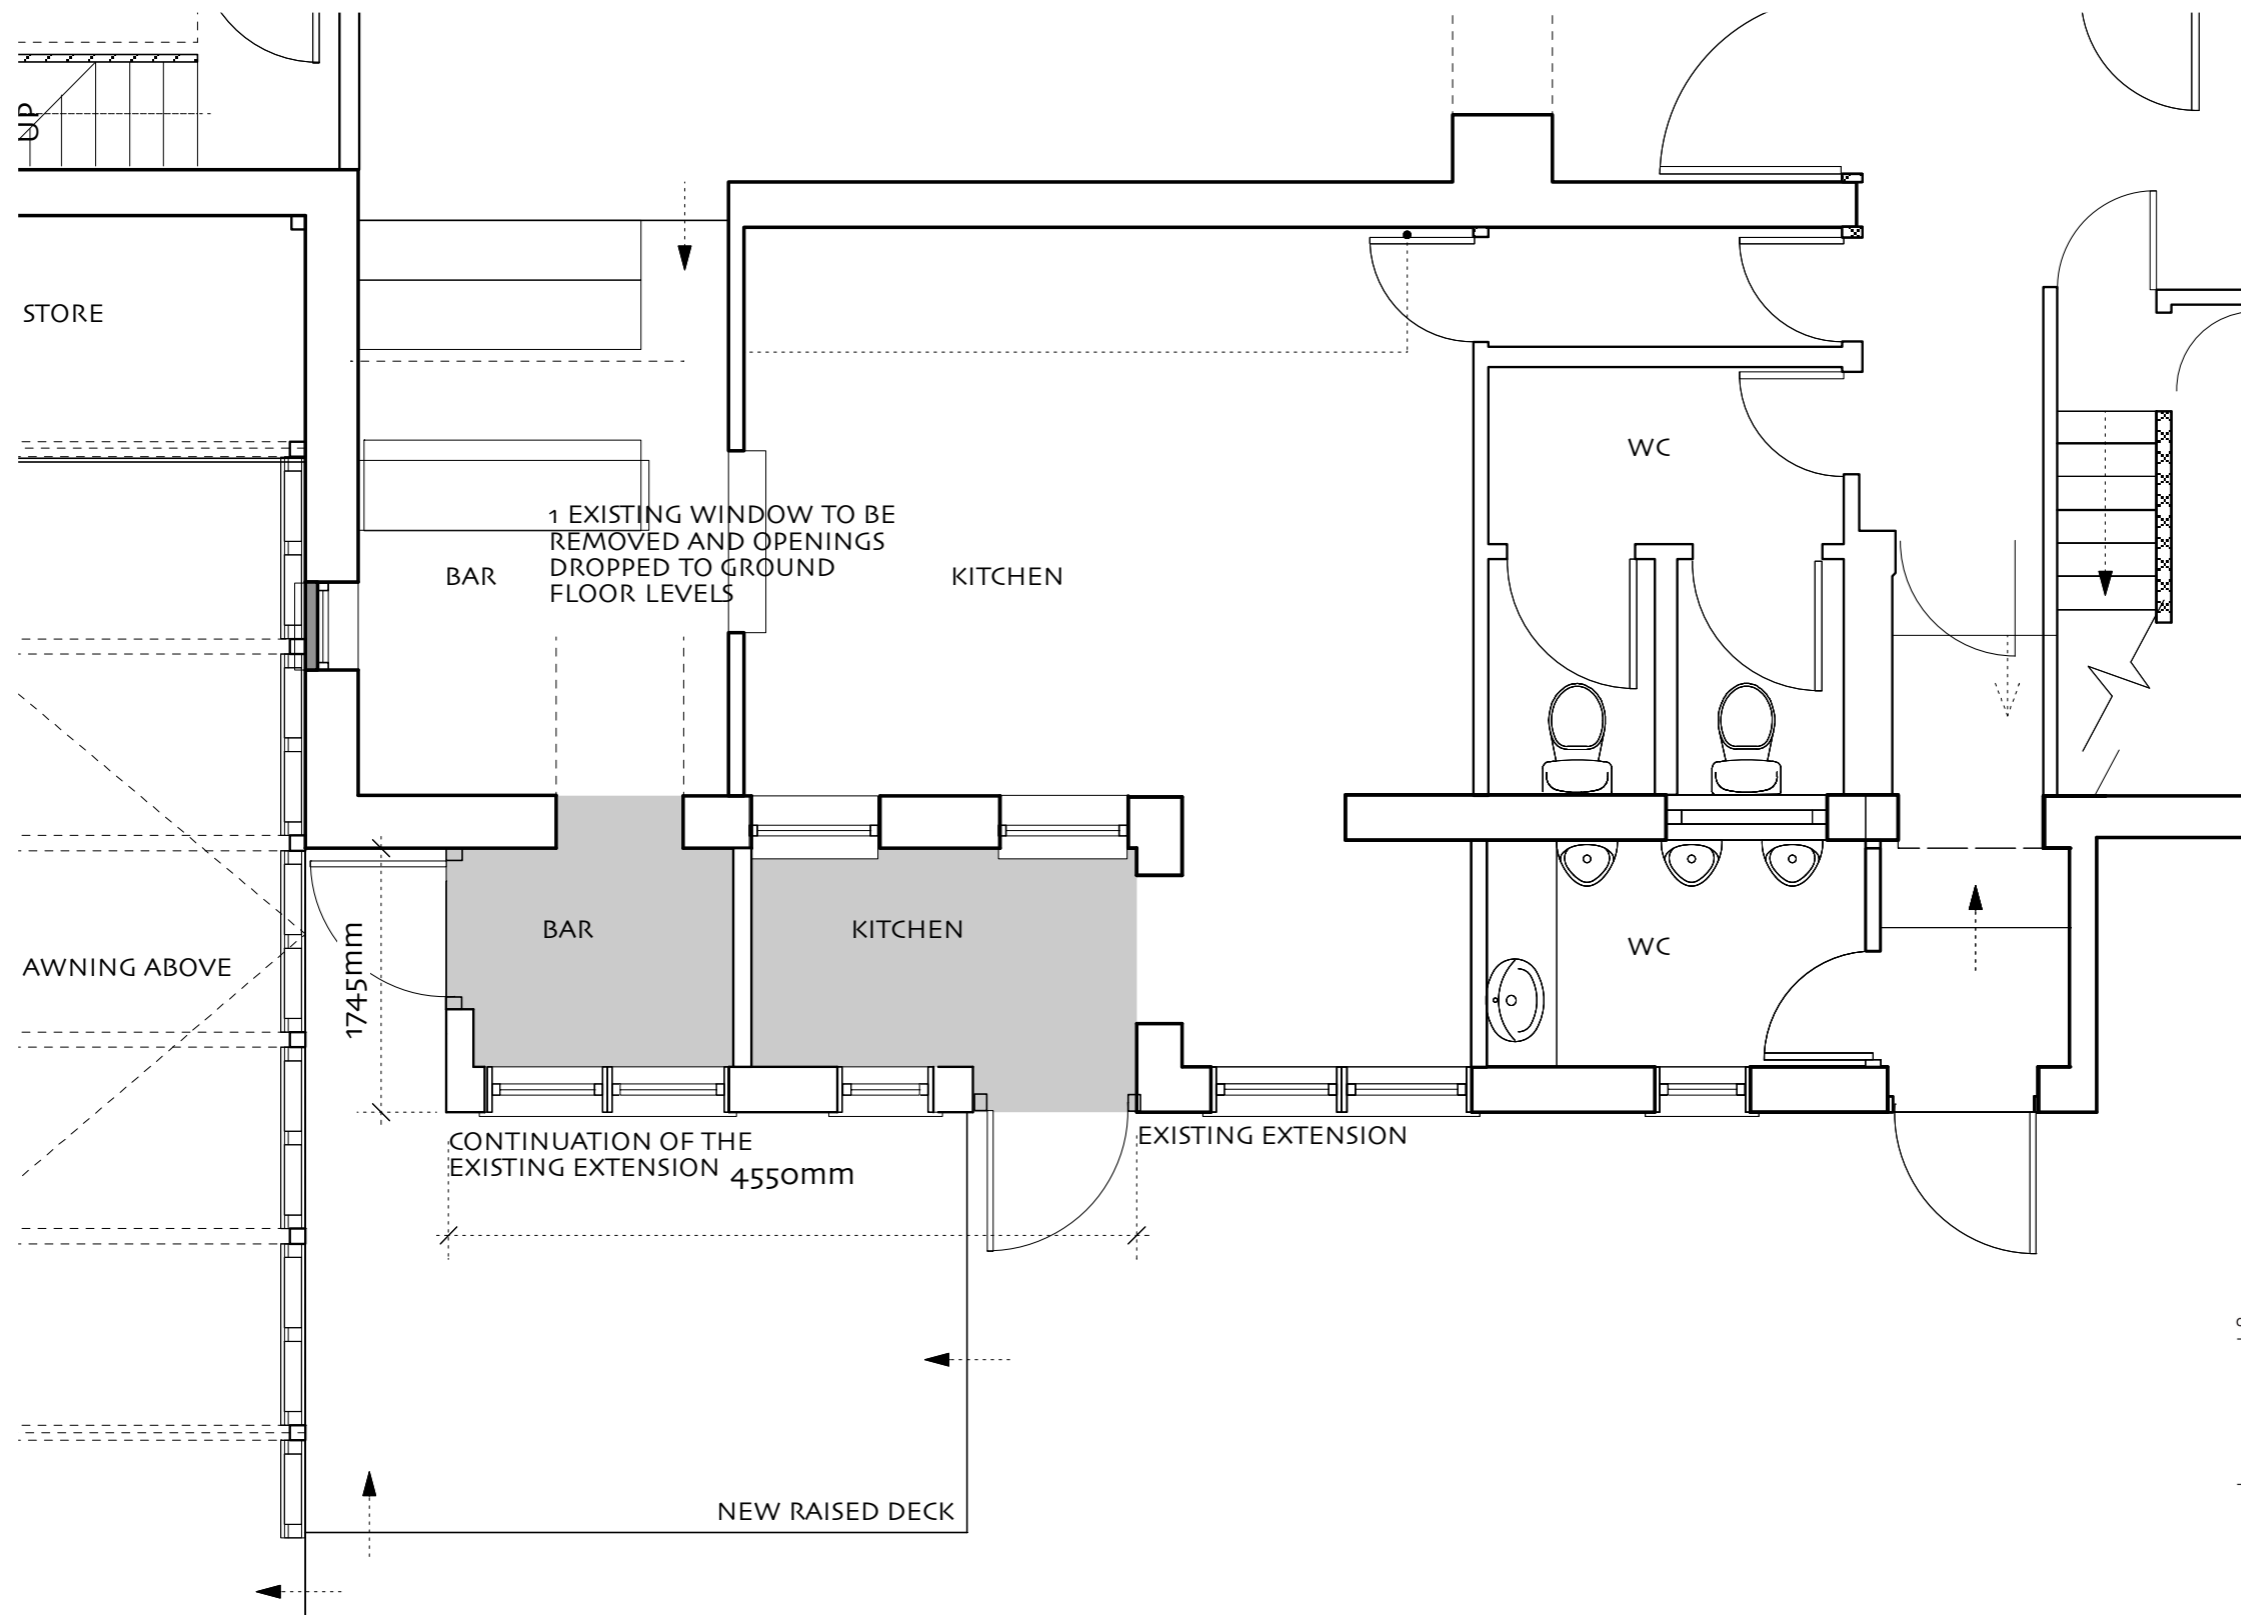

PLAN AS PROPOSED, AT 1:50

COMMENTS	DATE
TITLE	Extension Plan: as proposed
DATE	20 June 2014
SCALE	1:50 @ A3

LUCY TAUBER
LUCYTAUBER.CO.UK
 LUCY@LUCYTAUBER.CO.UK
 +44 7901 556 908
 SKYPE: LUCYTAUBER

JOB	Big Chill House	REV	
	257-259 Pentonville Road N1 9NL		
NUMBER			

124.P.400f