


Do Not Scale From These Drawings. All Dimensions Are To Be Verified On Site Before Commencing Work. Any Discrepancies Are To Be Reported To Architect/Designer. Read Drawings In Conjunction With All Relevant Information

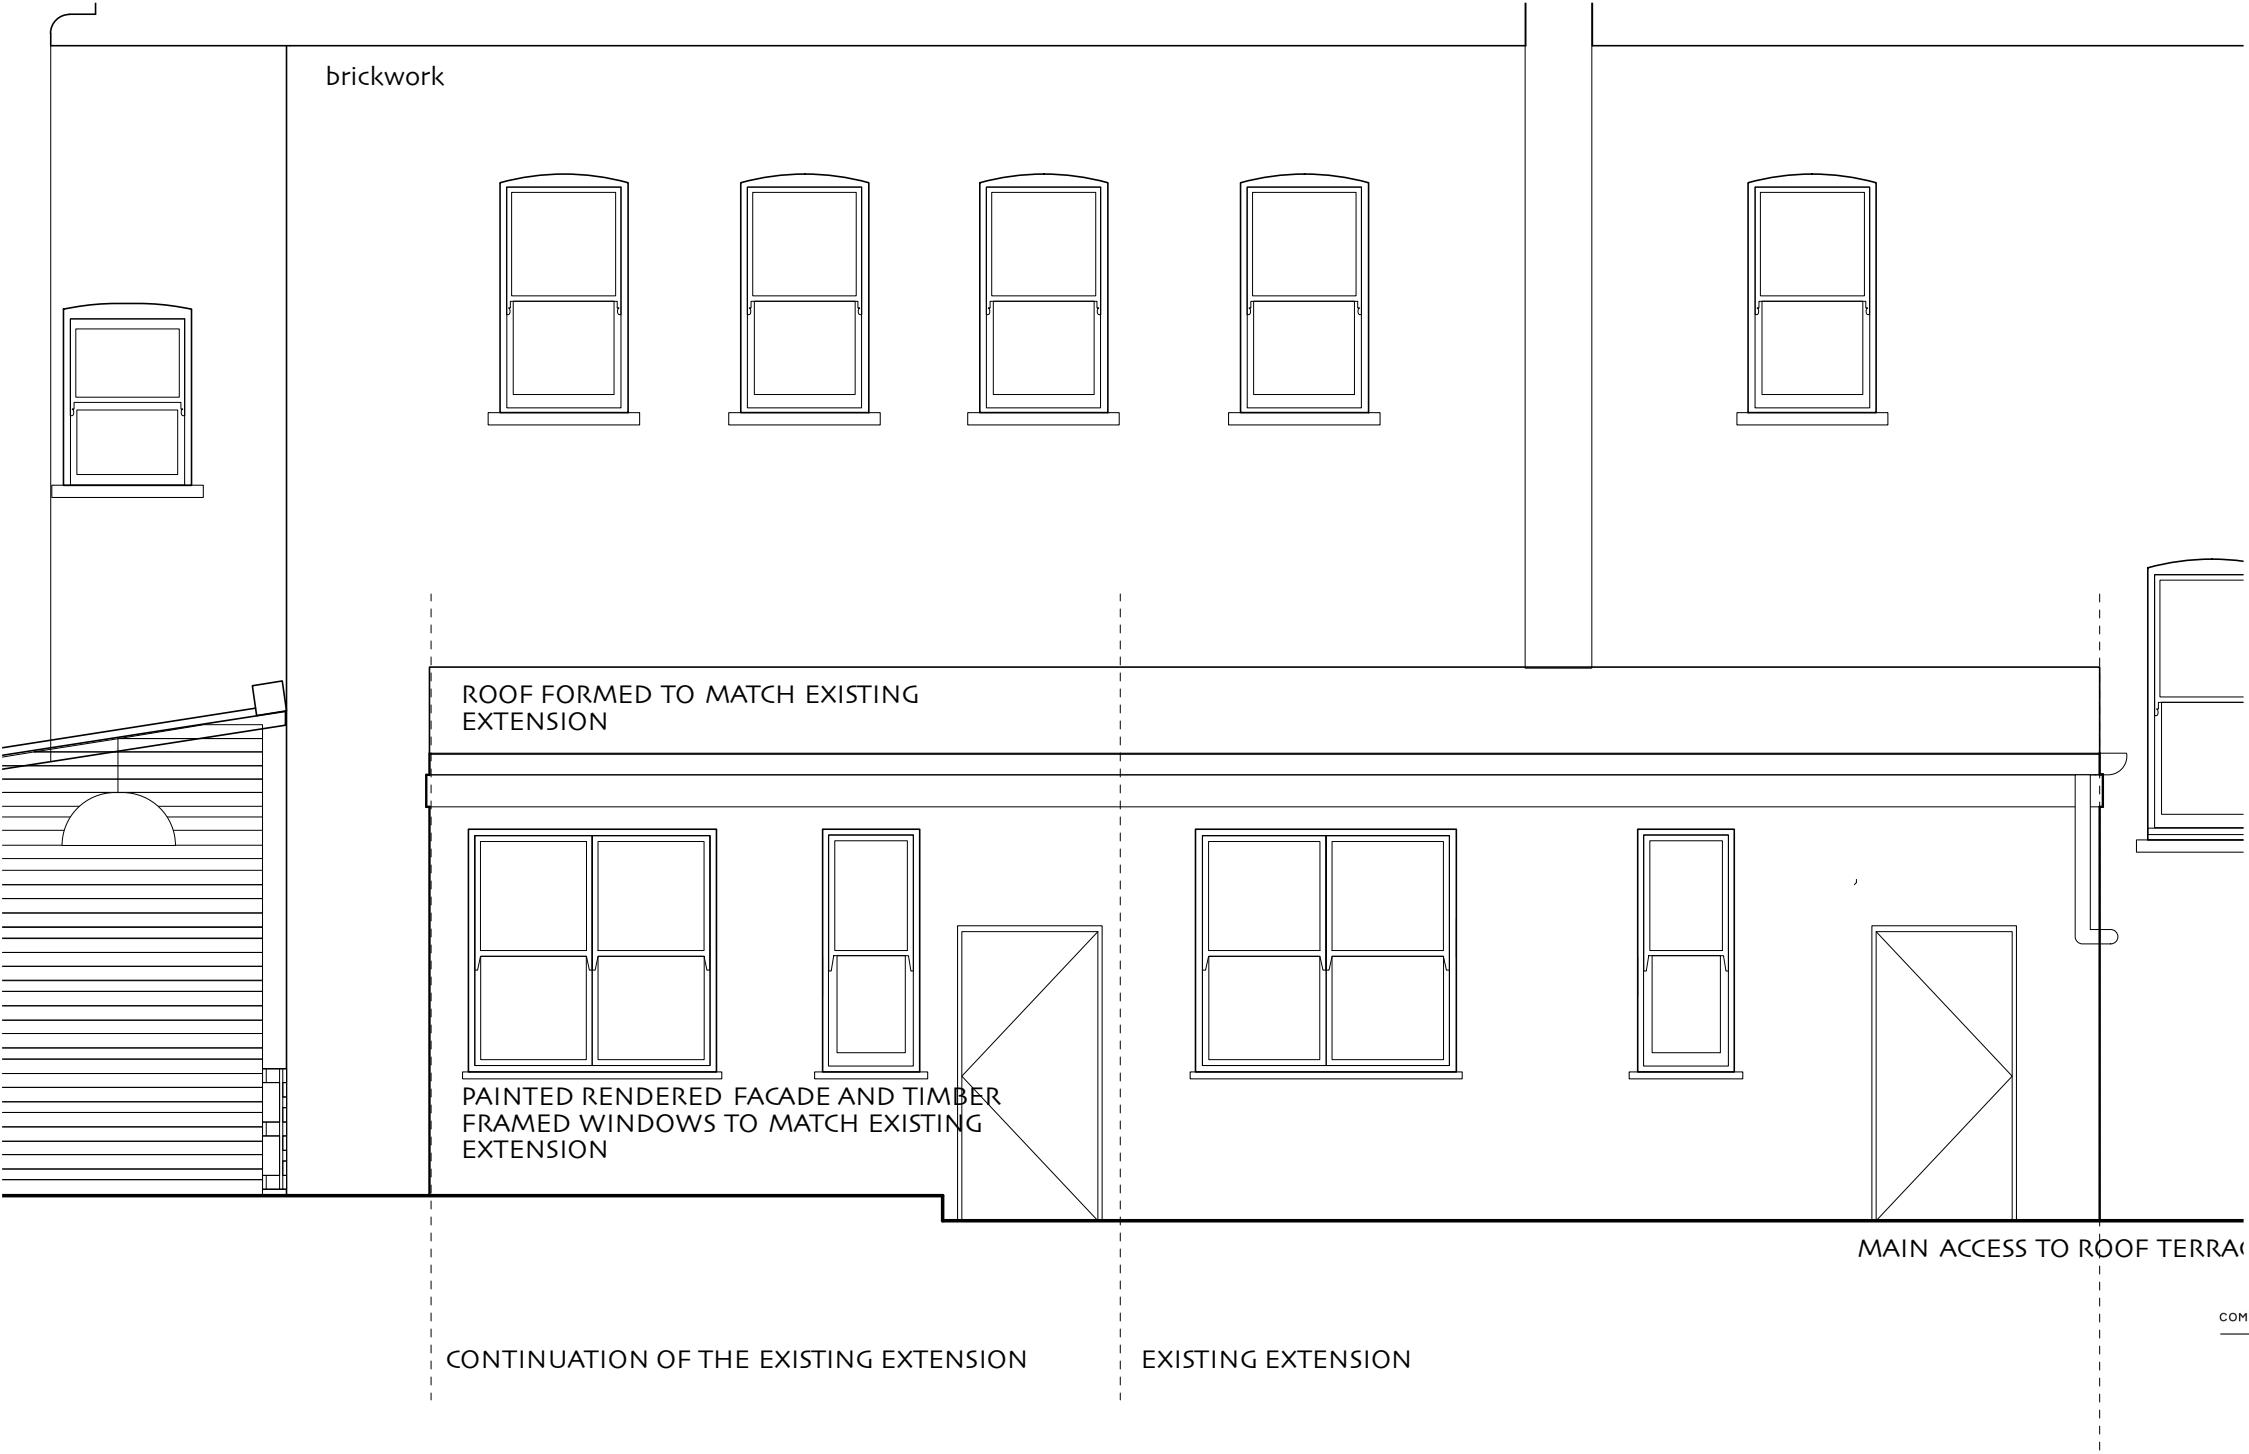

FIRST FLOOR ELEVATION AS PROPOSED, AT 1:50

COMMENTS		DATE
TITLE	Elevation: as proposed	
DATE	20 June 2014	
SCALE	1:50 @ A3	

LUCY TAUBER
LUCYTAUBER.CO.UK
LUCY@LUCYTAUBER.CO.UK
+44 7901 556 908
SKYPE: LUCYTAUBER

JOB	Big Chill House		REV
	257-259 Pentonville Road		
	N1 9NL		
NUMBER			

124.P.401f