



Rev	Date	Description

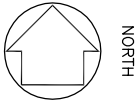

120 BELSIZE LANE AREA: 5800m²

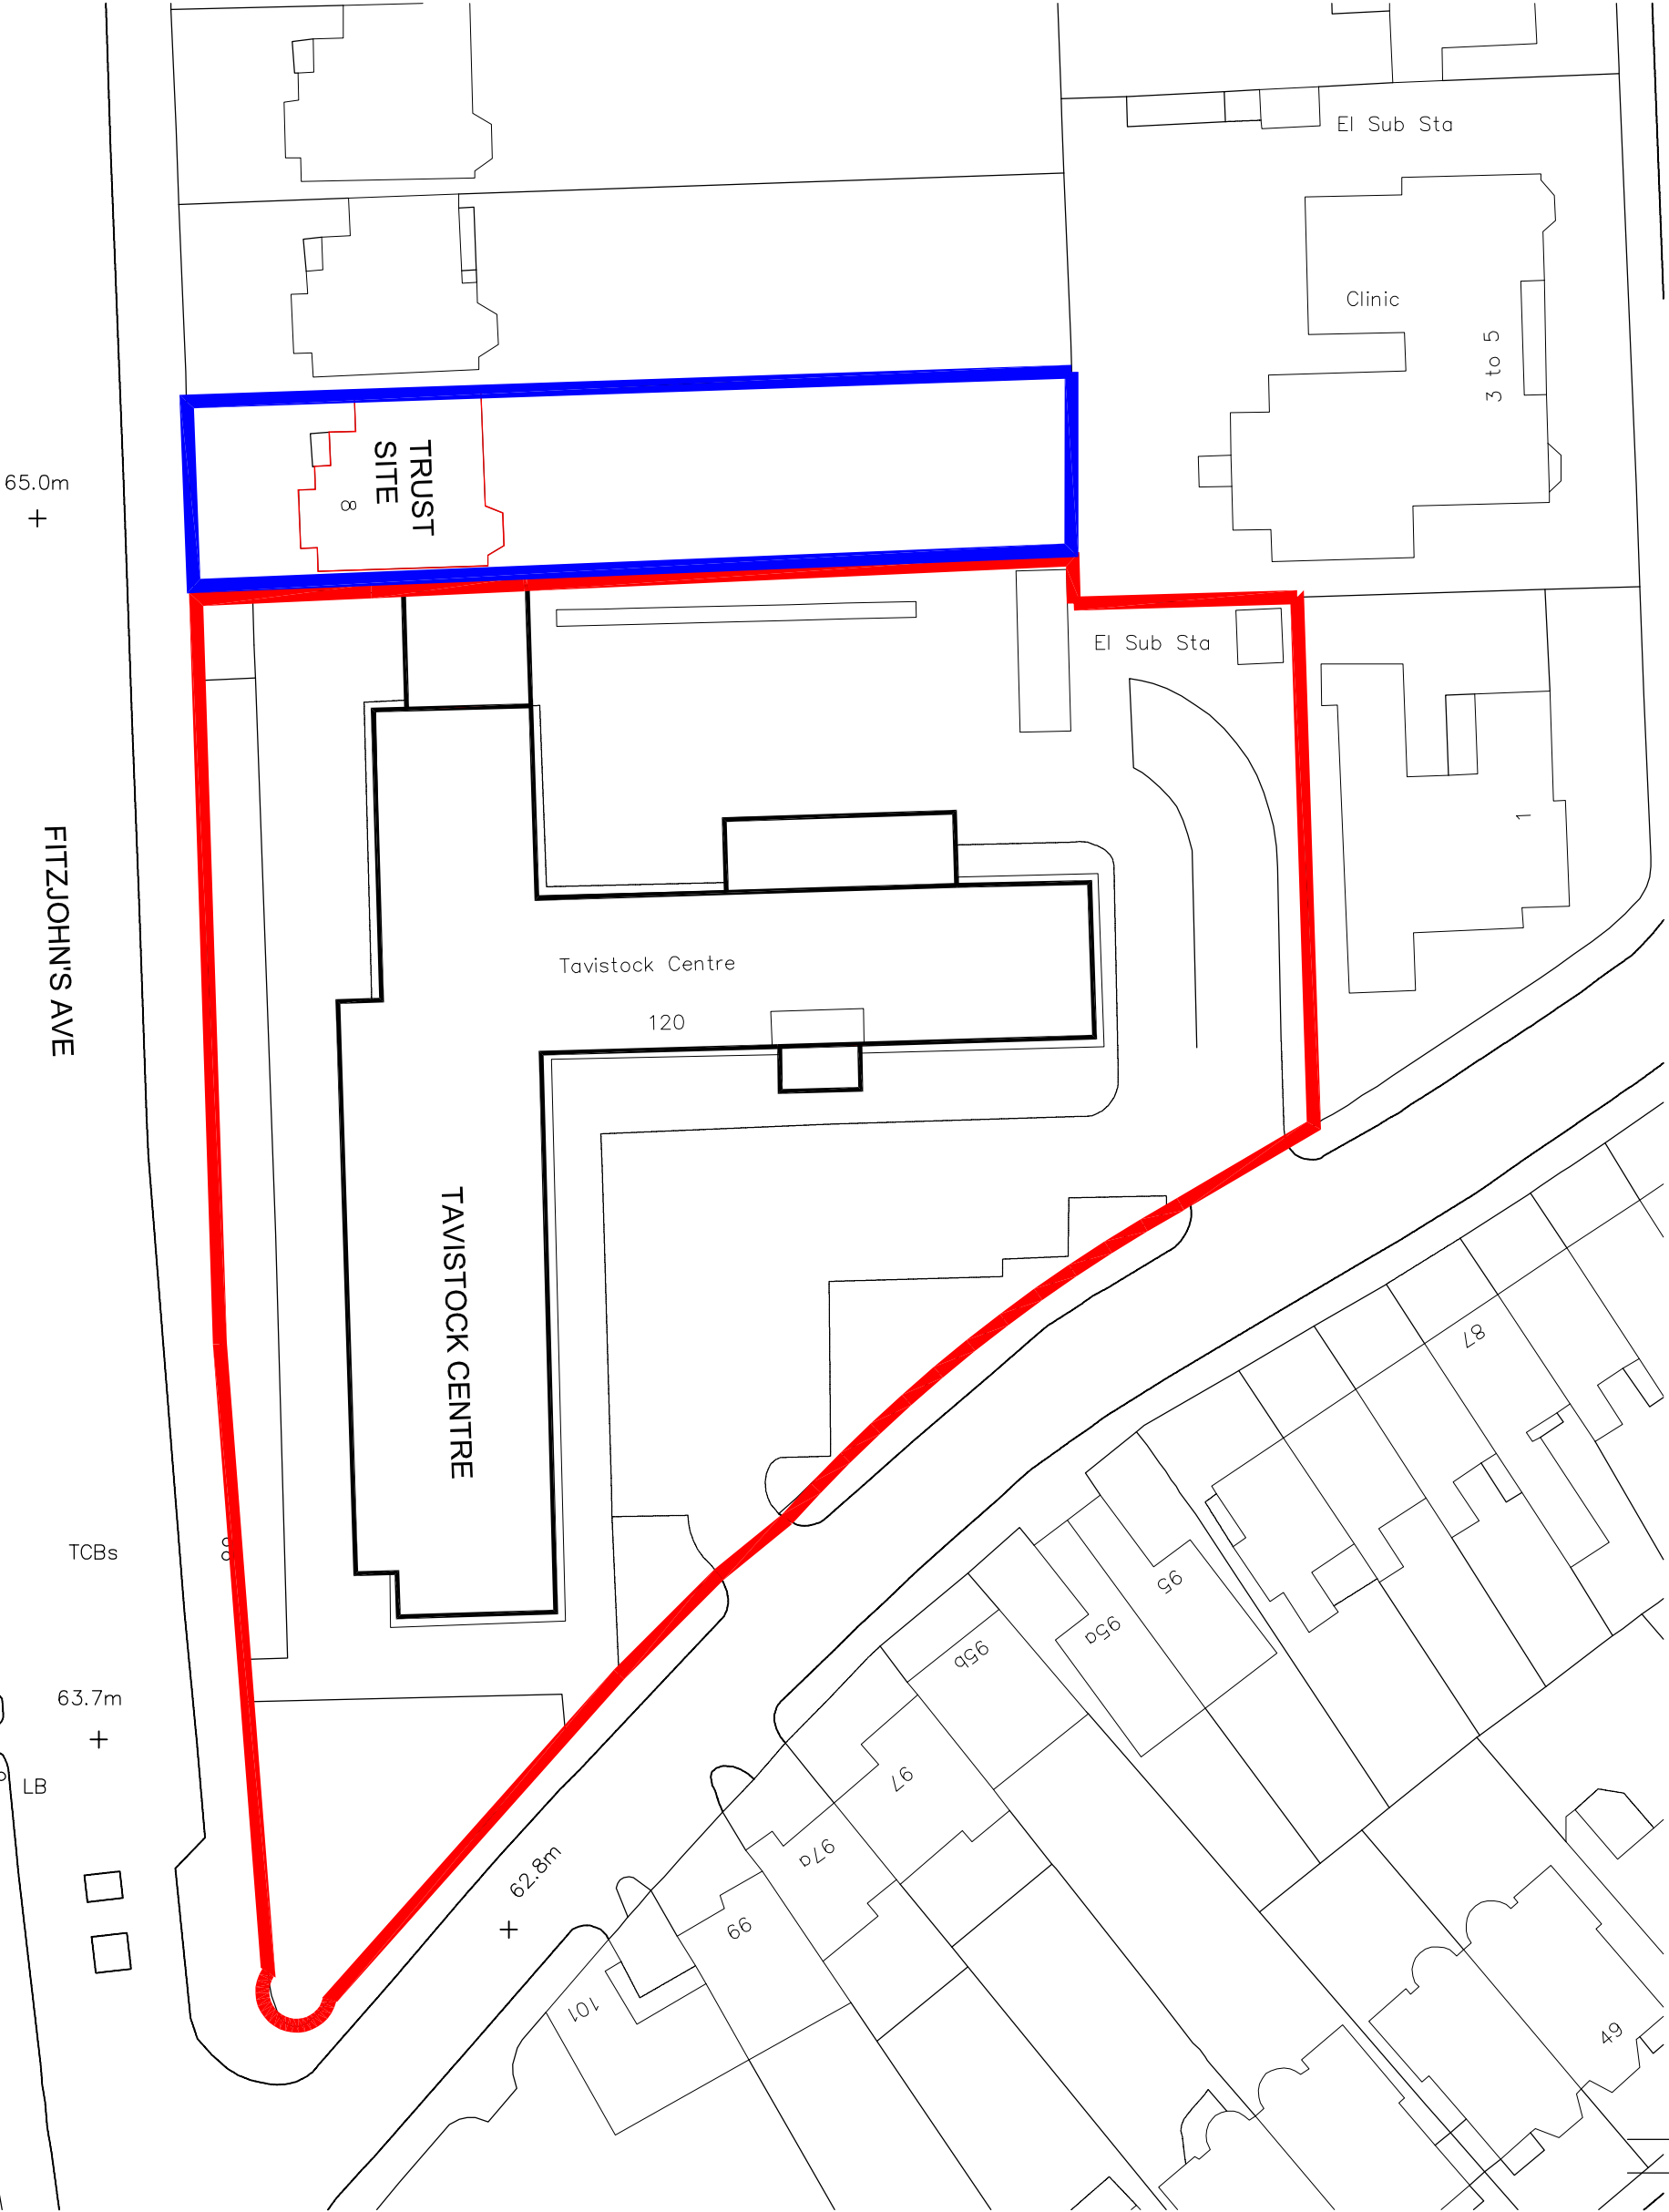

TAVISTOCK & PORTMAN NHS FT EXISTING LOCATION PLAN
NEW FNP OFFICES

1:500 @A3	11/2014	14053	(00)001	/
SCALE:	DATE:	JOB NUMBER:	DRAWING NUMBER:	REV:

