



THIS DRAWING IS PROTECTED BY COPYRIGHT. FIGURED DIMS. ONLY TO BE TAKEN FROM THIS DRAWING. ALL DIMENSIONS TO BE CHECKED ON SITE AND ANY DISCREPANCIES REPORTED TO THE ARCHITECT IMMEDIATELY.

Rev	Date	Description

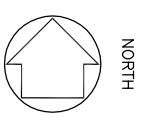

120 BELSIZE LANE AREA: 5800m²

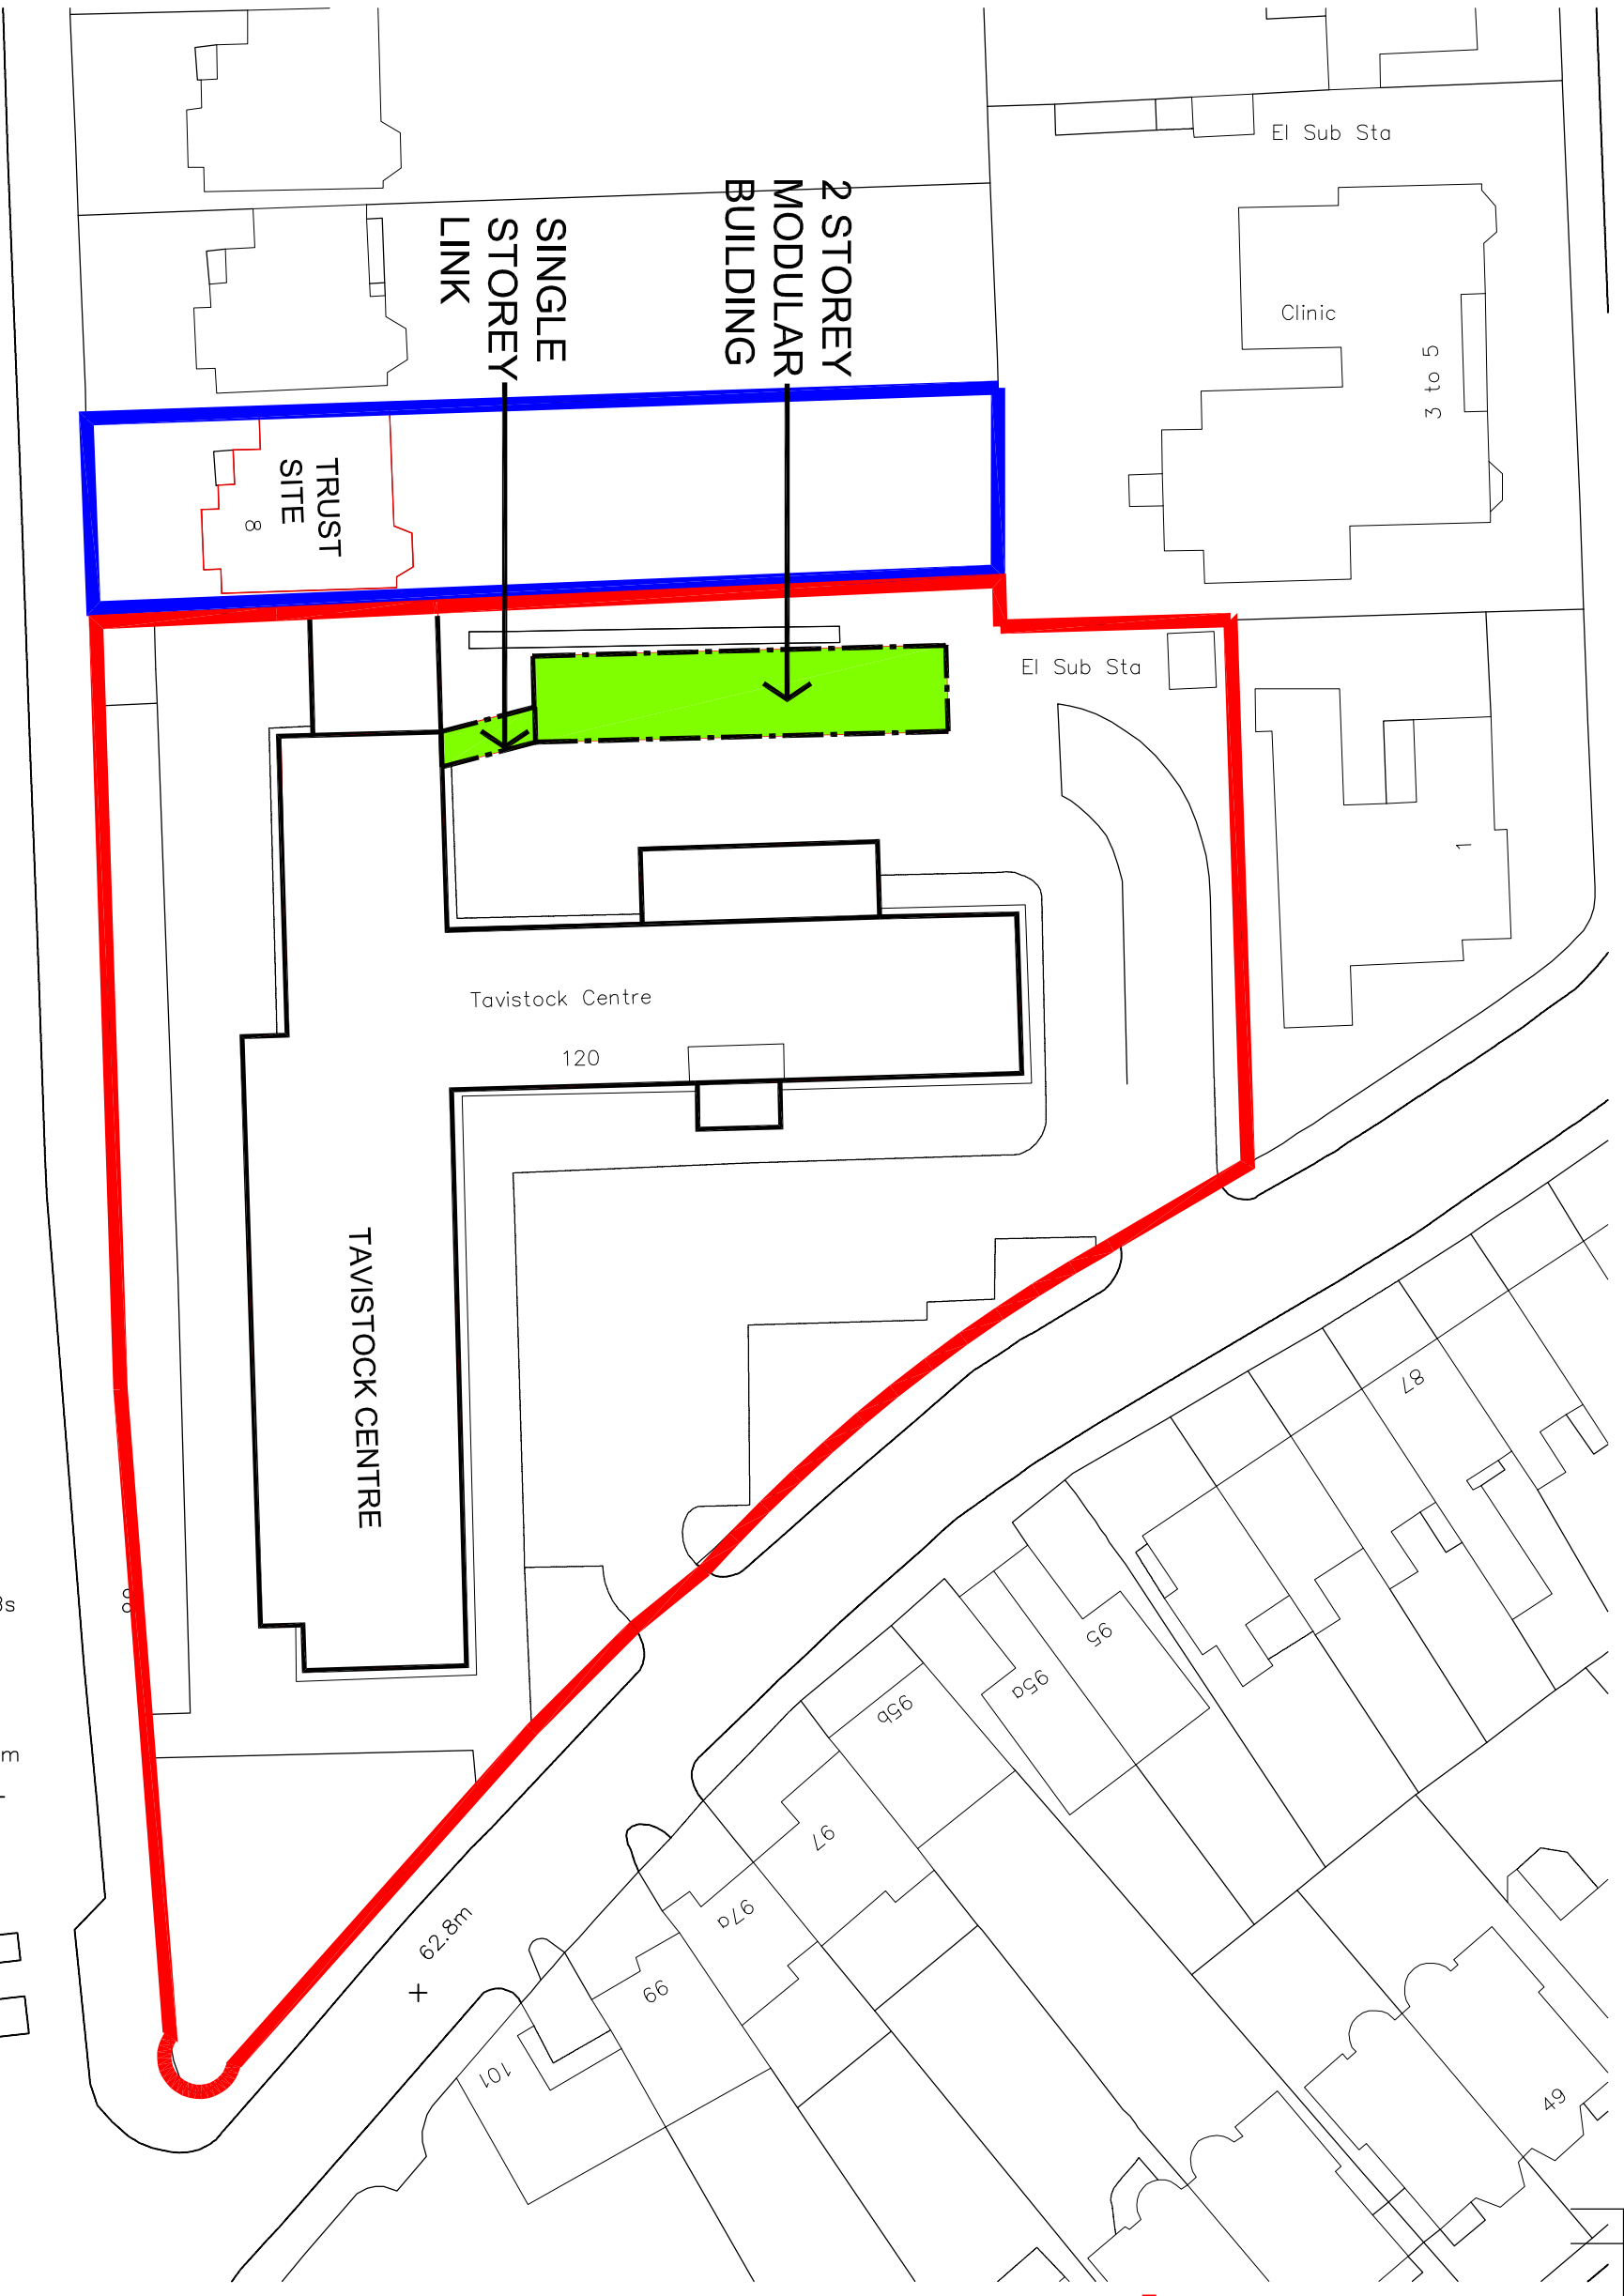

TAVISTOCK & PORTMAN NHS FT | PROPOSED LOCATION PLAN
NEW FNP OFFICES

A&B
 ANSELL & BAILEY LLP | CHARTERED ARCHITECTS
 1:500 @A3 | 11/2014 | 14053 | (00)002 | /

Tel: 020 7387 0141 | Fax: 020 7387 7460 | architects@ansellandbailey.com
 24-32 Stephenson Way, London, NW1 2HC