
Figured dimensions only are to be taken from this drawing. All dimensions are to be checked on site before any work is put in hand.

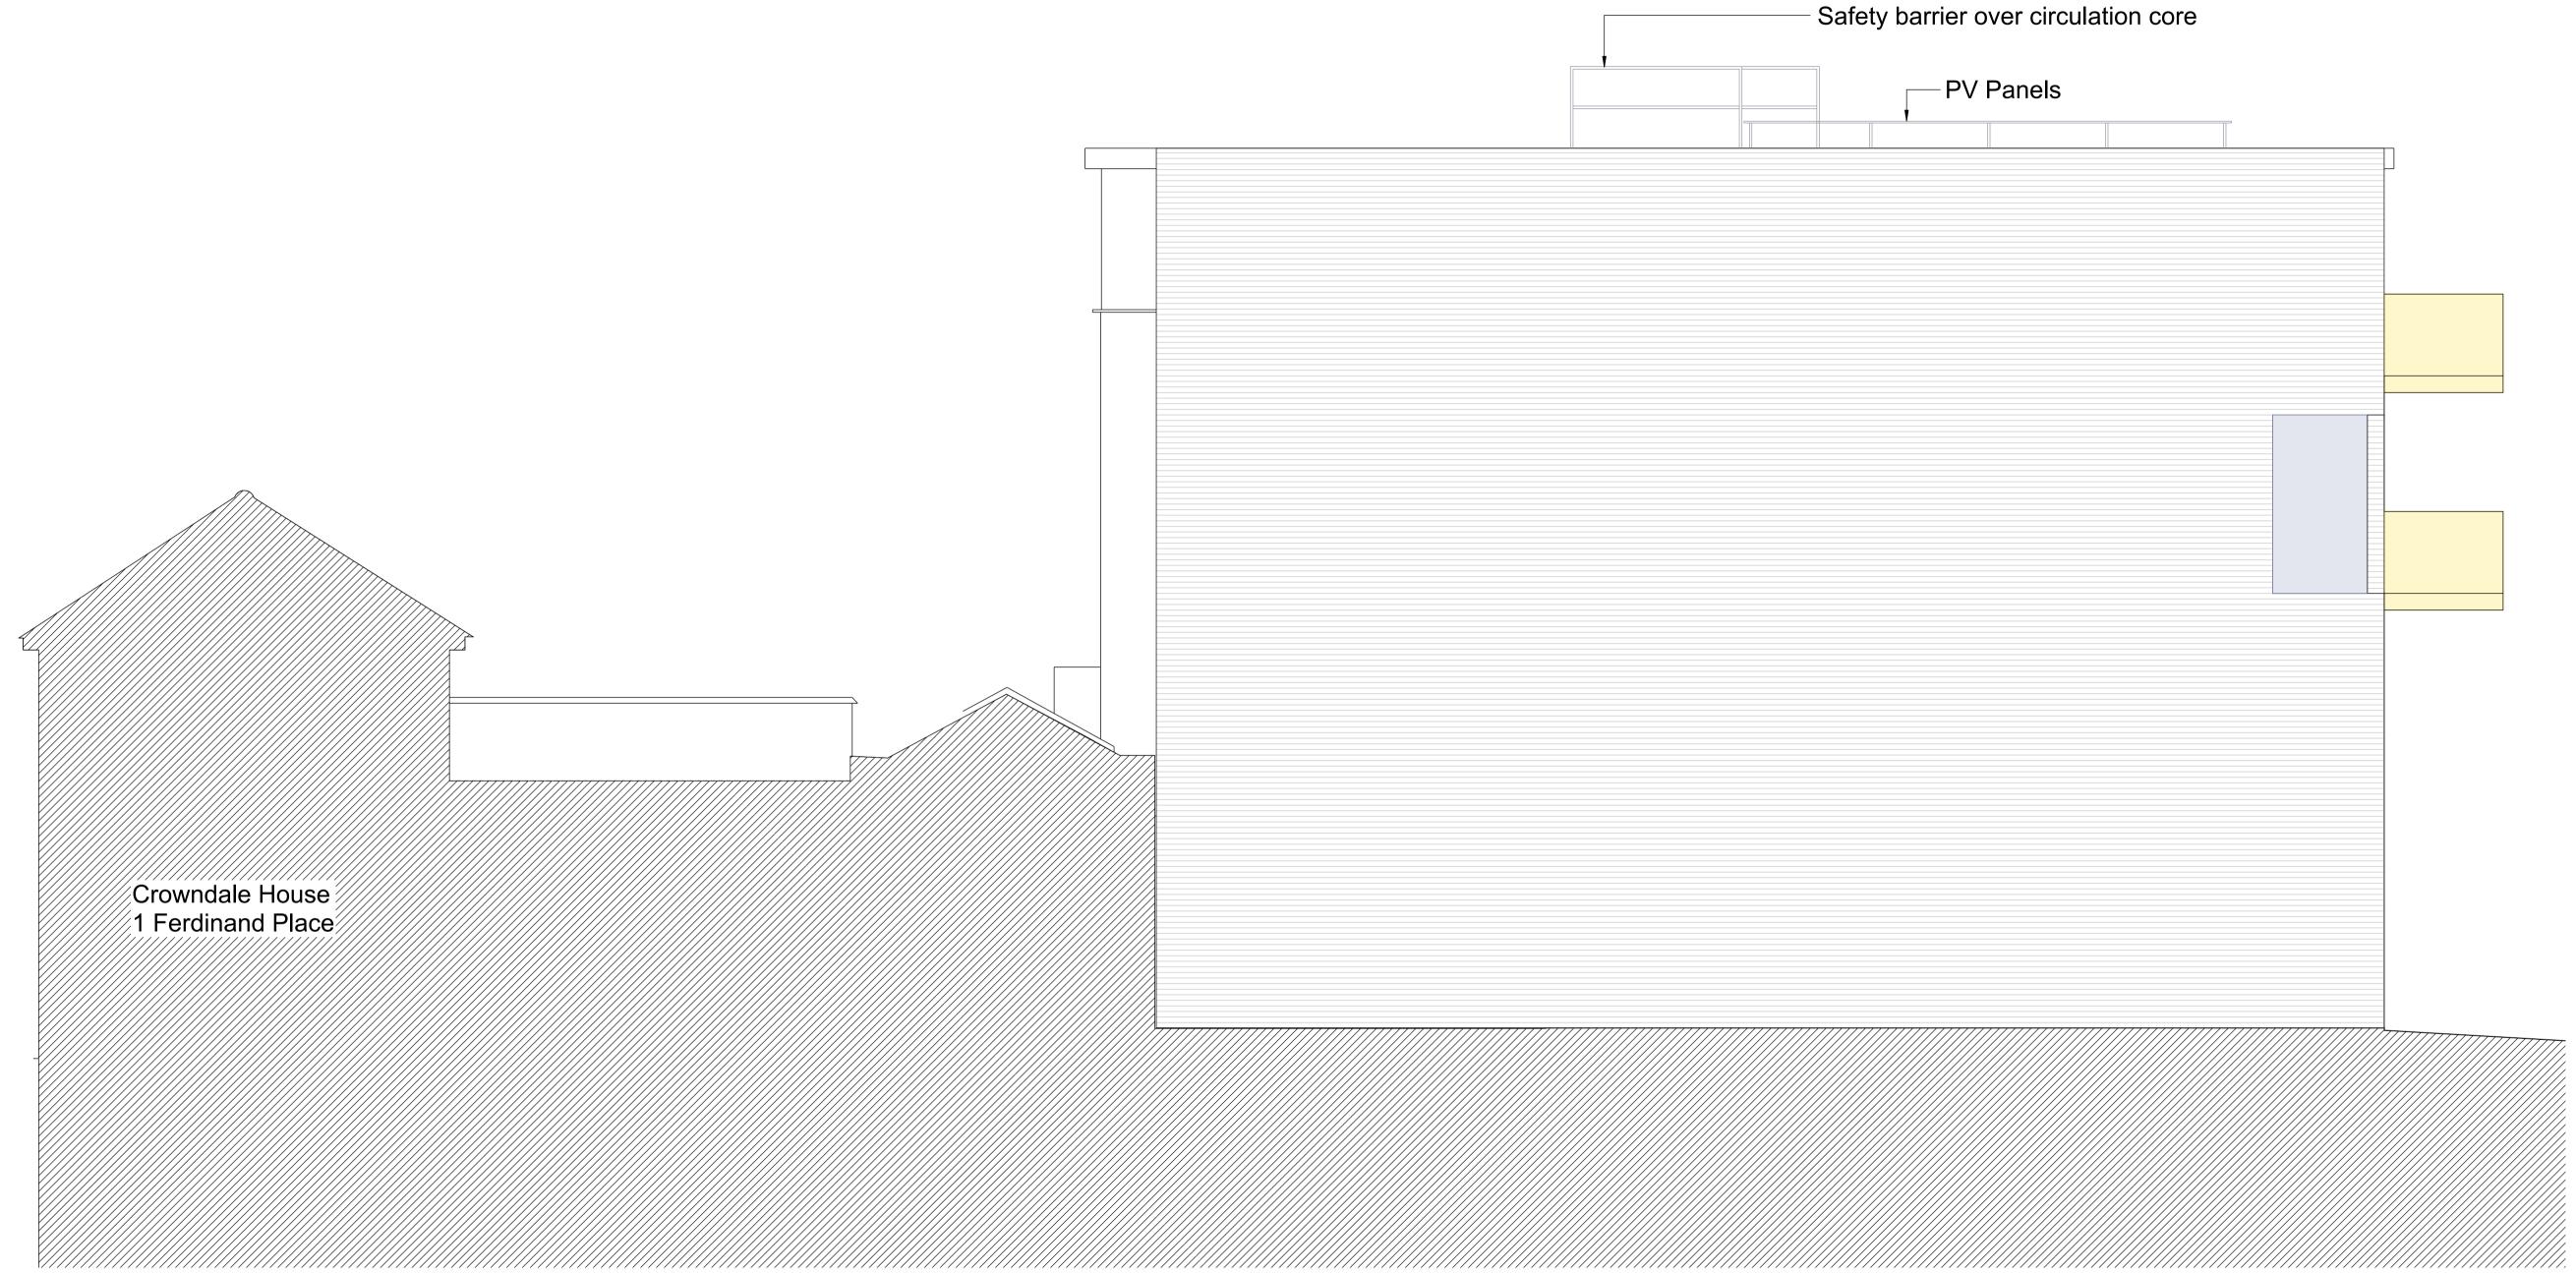

04	PV Panels added to roof	SH	18Dec13 DL
03	Issued for Town Planning	SH	25Nov13 DL
02	Issued to Rights of Light Specialist	SH	15Nov13 DL
01	Issued for Pre-app	SH	03Oct13 DL
00	First Issued	SH	25Jul13 DL
Mark	Revision	Drawn	Date Checked

## lees munday • architects

28 Westonfields Albury Guildford Surrey GU5 9AR

01483 203285 / 07795 158754 / 07946 203056 mail@leesmunday.com

Optic Realm

Elevation Proposed, North facade
Scale 1:100 @ A3

Scale 1:100 @ A3

Elevation
Proposed
Sheet 2 - North

T: 50 @ A1, 1: 100 @ A3

Checked	Date
DL	22May13
Drawing No	Rev
413-201	04
	DL Drawing No