


GROUND FLOOR



FIRST FLOOR

Approximate scale 1:50 @ A3

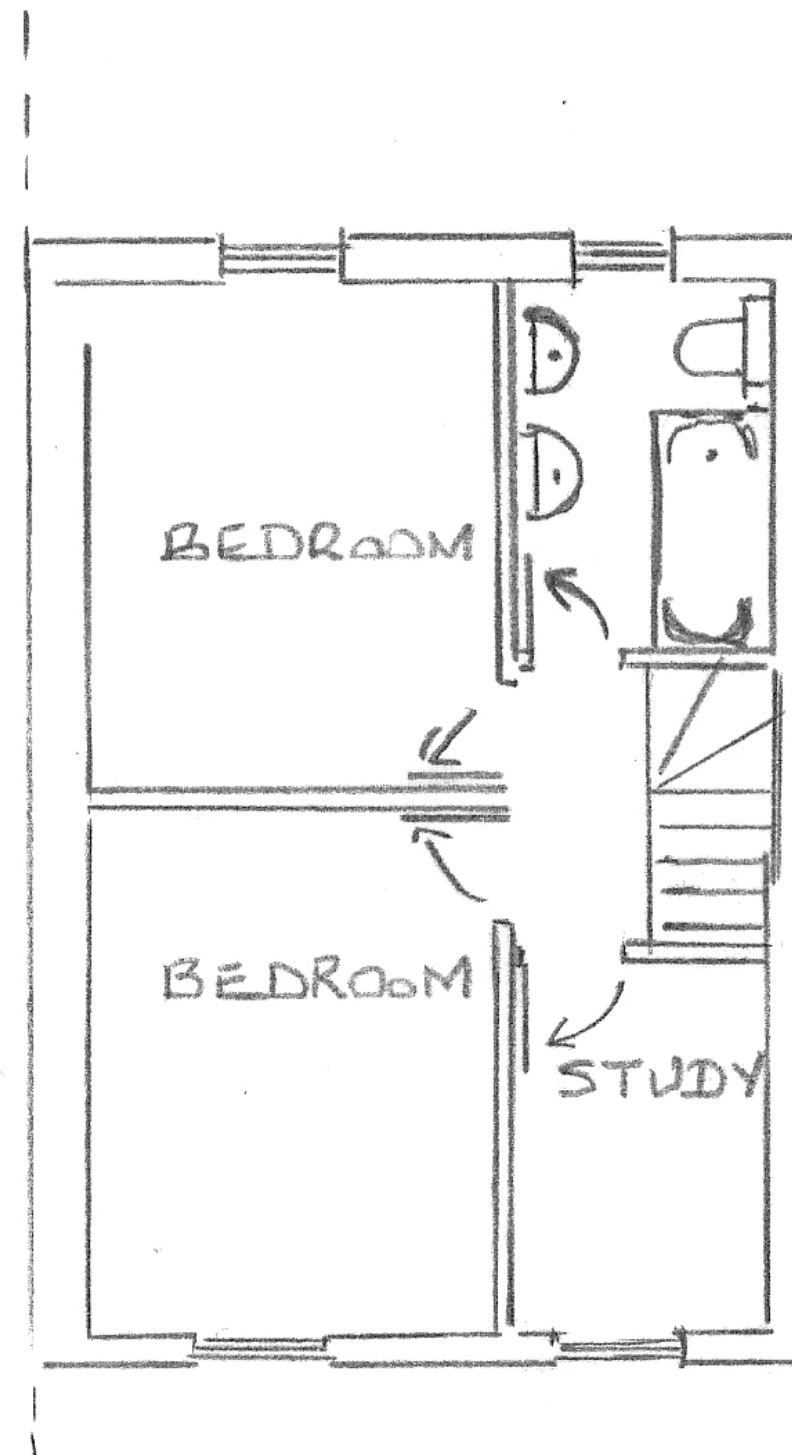

3 KING TERRACE  
LONDON NW10 7P