


Copyright - This drawing and the designs it represents are the property of MKP Consultants Ltd and shall not be copied, circulated or issued other than as necessary to fulfill contractual requirements of the project.

Legend

- ATT - Attenuator
- AD - Access door
- AHU - Air handling unit
- CC - Cooling coil
- CTA - Cross-talk attenuator
- EG - Extract grille
- FAI - Fresh air intake
- FD - Fire damper
- MCD - Motorised control damper
- RAG - Return air grille
- SD - Supply damper
- VCD - Volume control damper
- PV - PV cells
- Supply ductwork
- Extract ductwork
- Access walkway
- Access required

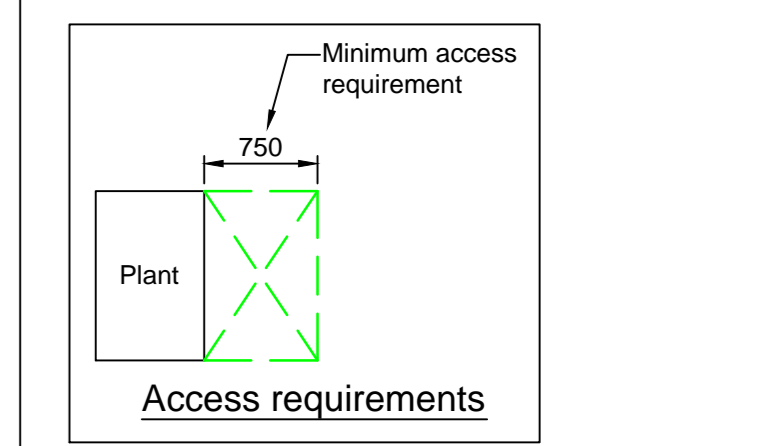

Rev	Date	Description
P4	Oct14	PV cells omitted
P3	Oct14	Redrawn
P2	Sep14	Redrawn
P1	Sep14	Preliminary Issue

Client
Brookfield MULTIPLEX BM

Project Title
**UNIVERSITY OF LONDON
CARTWRIGHT GARDENS**

Drawing Title
**MECHANICAL SERVICES
NINTH FLOOR
ROOF LAYOUT**

MKP CONSULTANTS
ENGINEERING EXCELLENCE
Warren Farm Barn, Andover Road,
Micheldever Station, Winchester, SO21 3FL
Tel. 01962 774665, www.mkpg.com

Drawn	Date	Checked	Approved
PG	SEP14	GS	PK

Scale: 1:50
Size: A4, A3, A1, A0
Issue: Preliminary, Construction, Tender

Dwg. No. 2408-M-SK-702
Rev. P4