
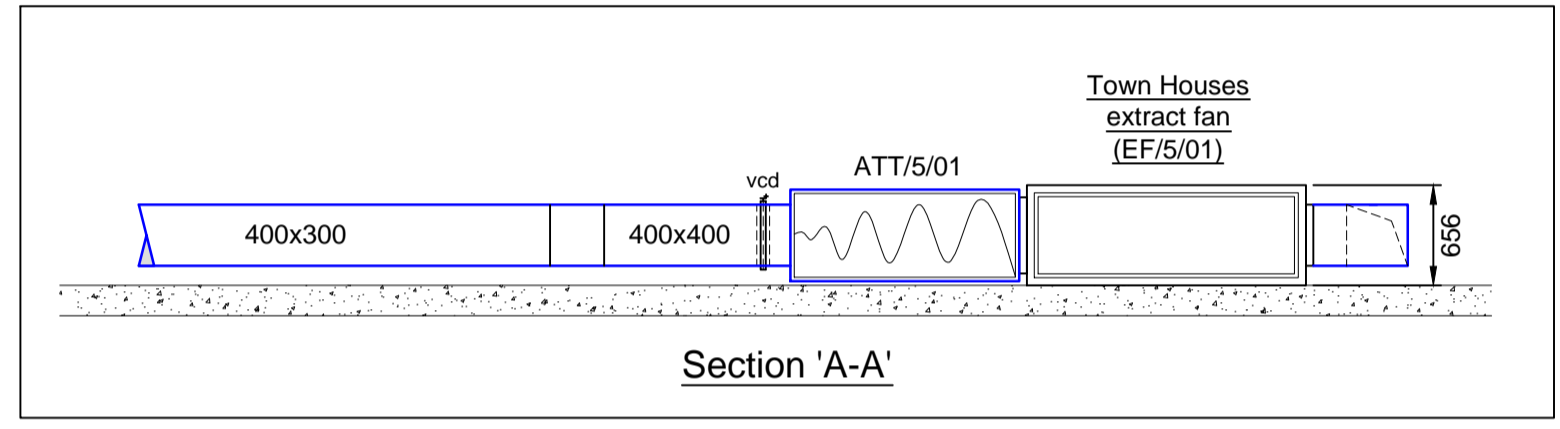
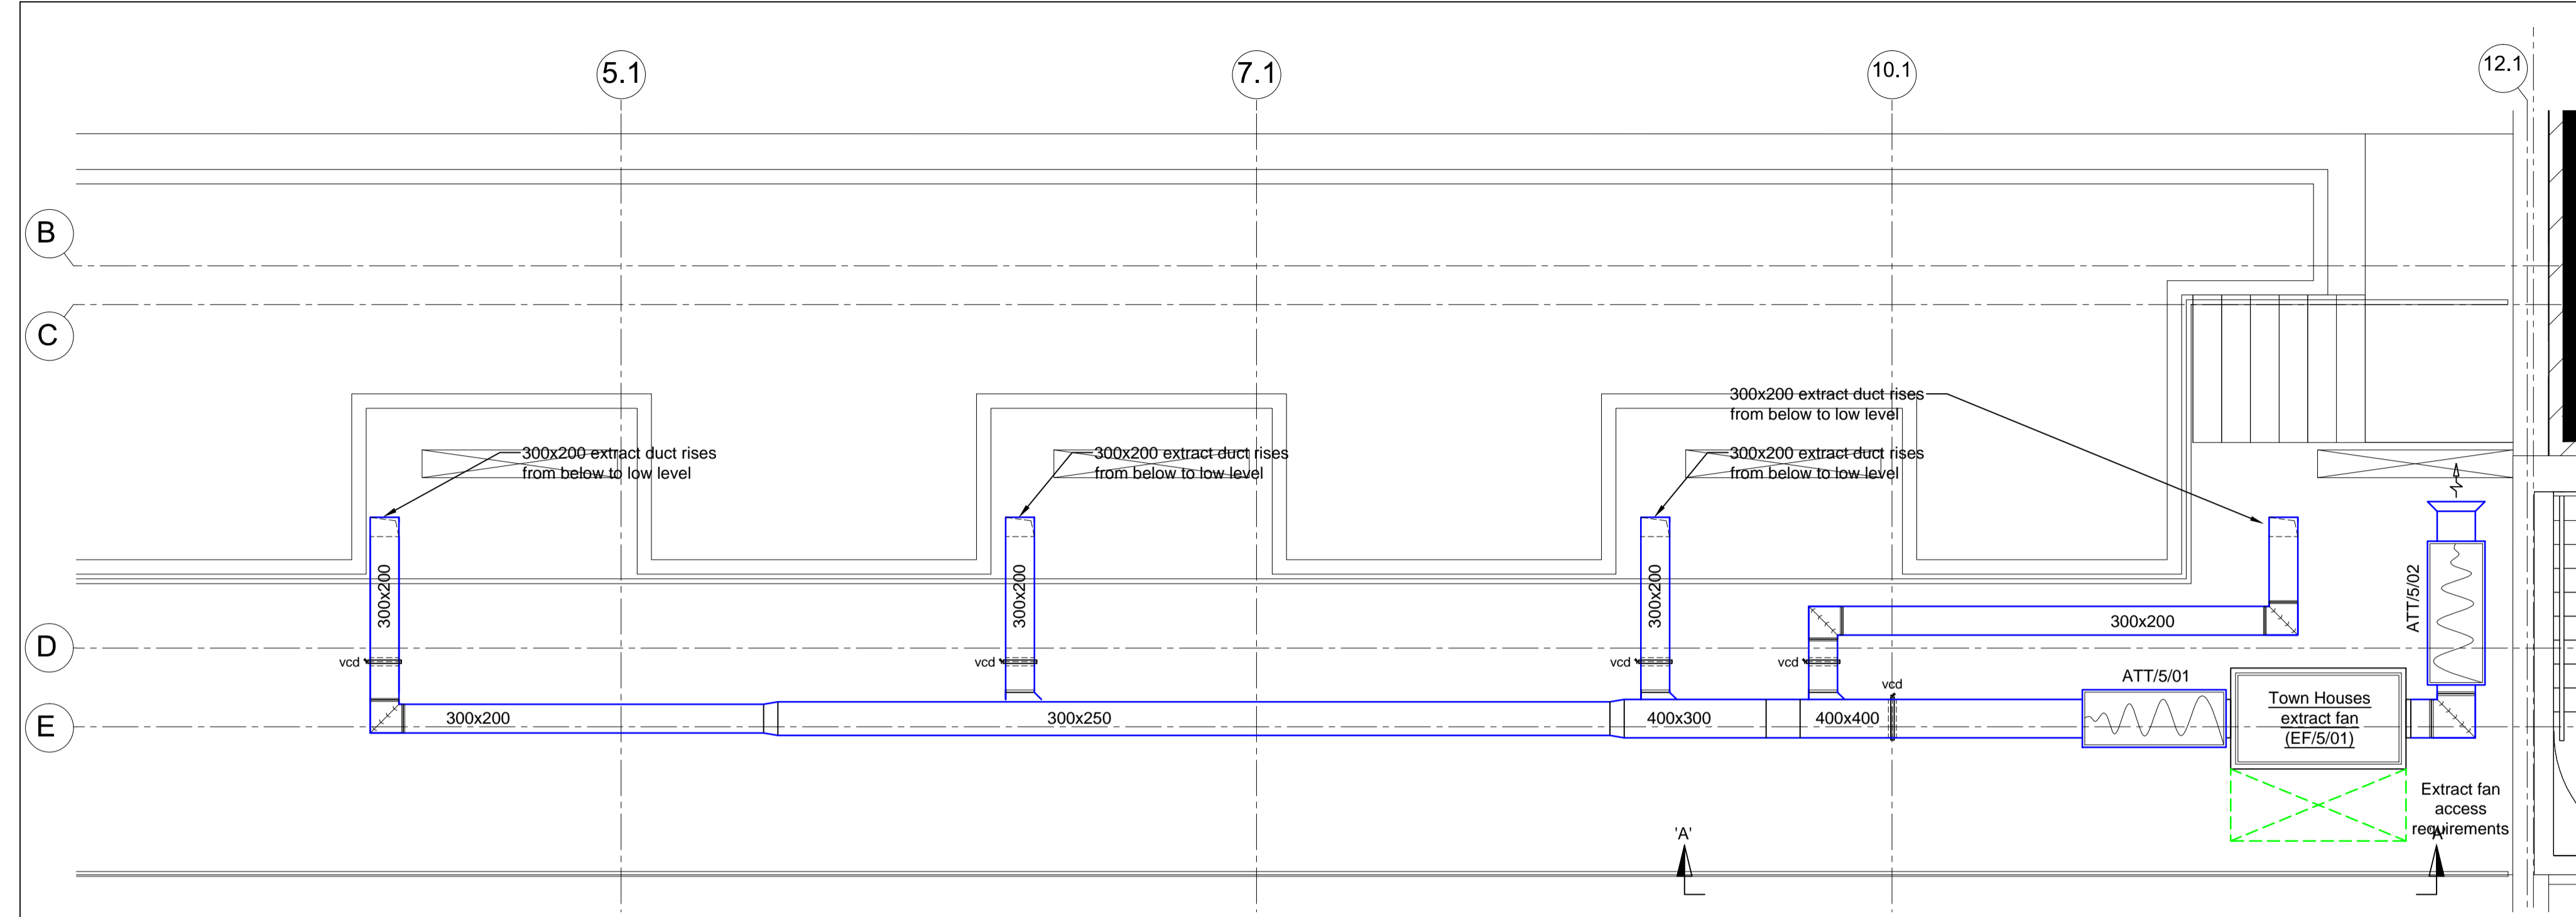
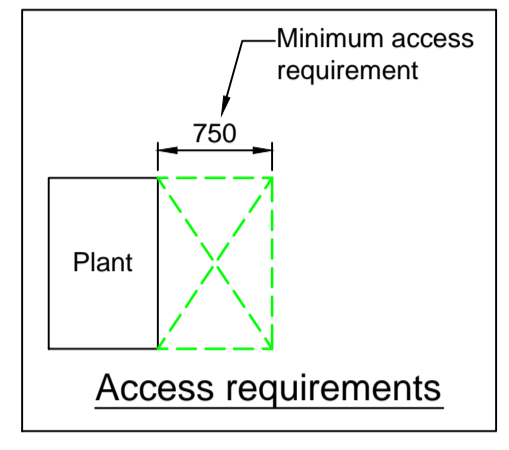



Copyright - This drawing and the designs it represents are the property of MKP Consultants Ltd and shall not be copied, circulated or issued other than is necessary to fulfil contractual requirements of the project.

**Legend**


- ATT - Attenuator
- AD - Access door
- AHU - Air handling unit
- CC - Cooling coil
- CTA - Crosstalk attenuator
- EG - Extract grille
- FAI - Fresh air intake
- FD - Fire damper
- MCD - Motorised control damper
- RAG - Return air grille
- SD - Supply grille
- VCD - Volume control damper
- PV - PV cells
- (Red line) - Supply ductwork
- (Blue line) - Extract ductwork
- ▨ (Hatched) - Access walkway
- ▭ (Green dashed) - Access required

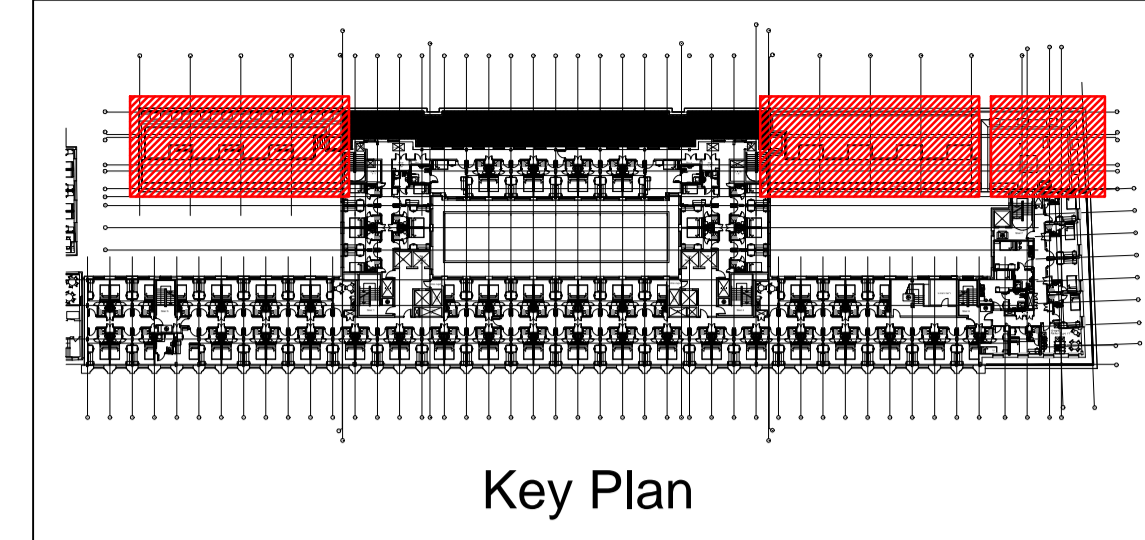

**Fifth Floor Roof Layout**

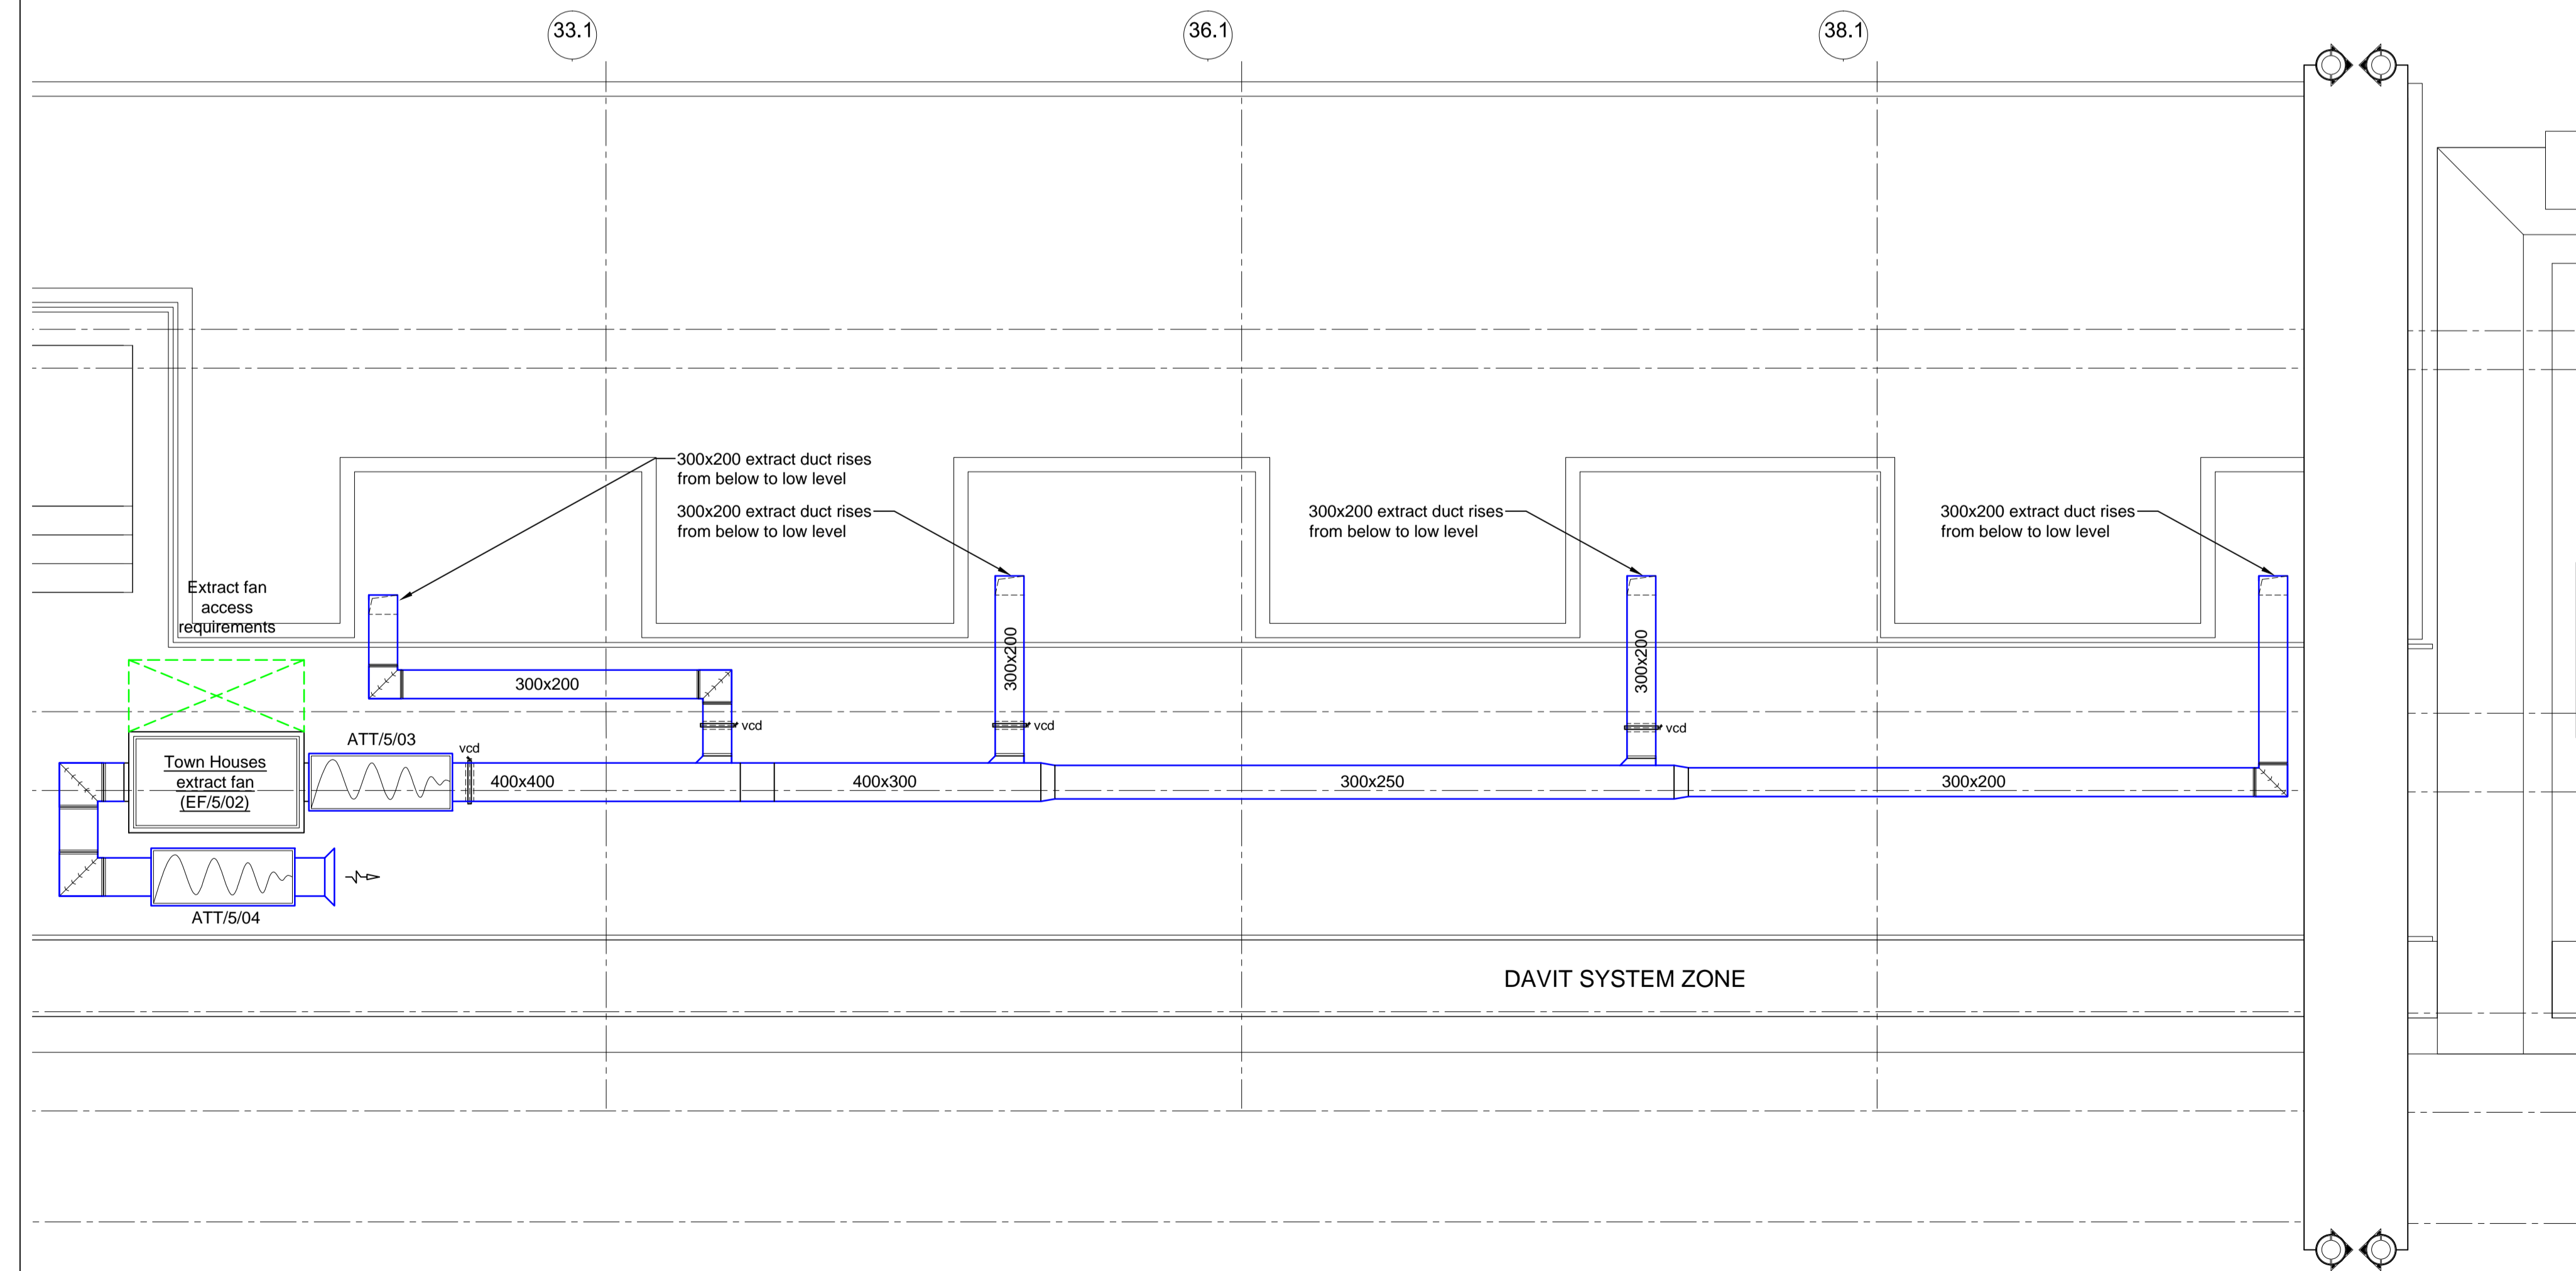

**Fifth Floor Roof Layout**

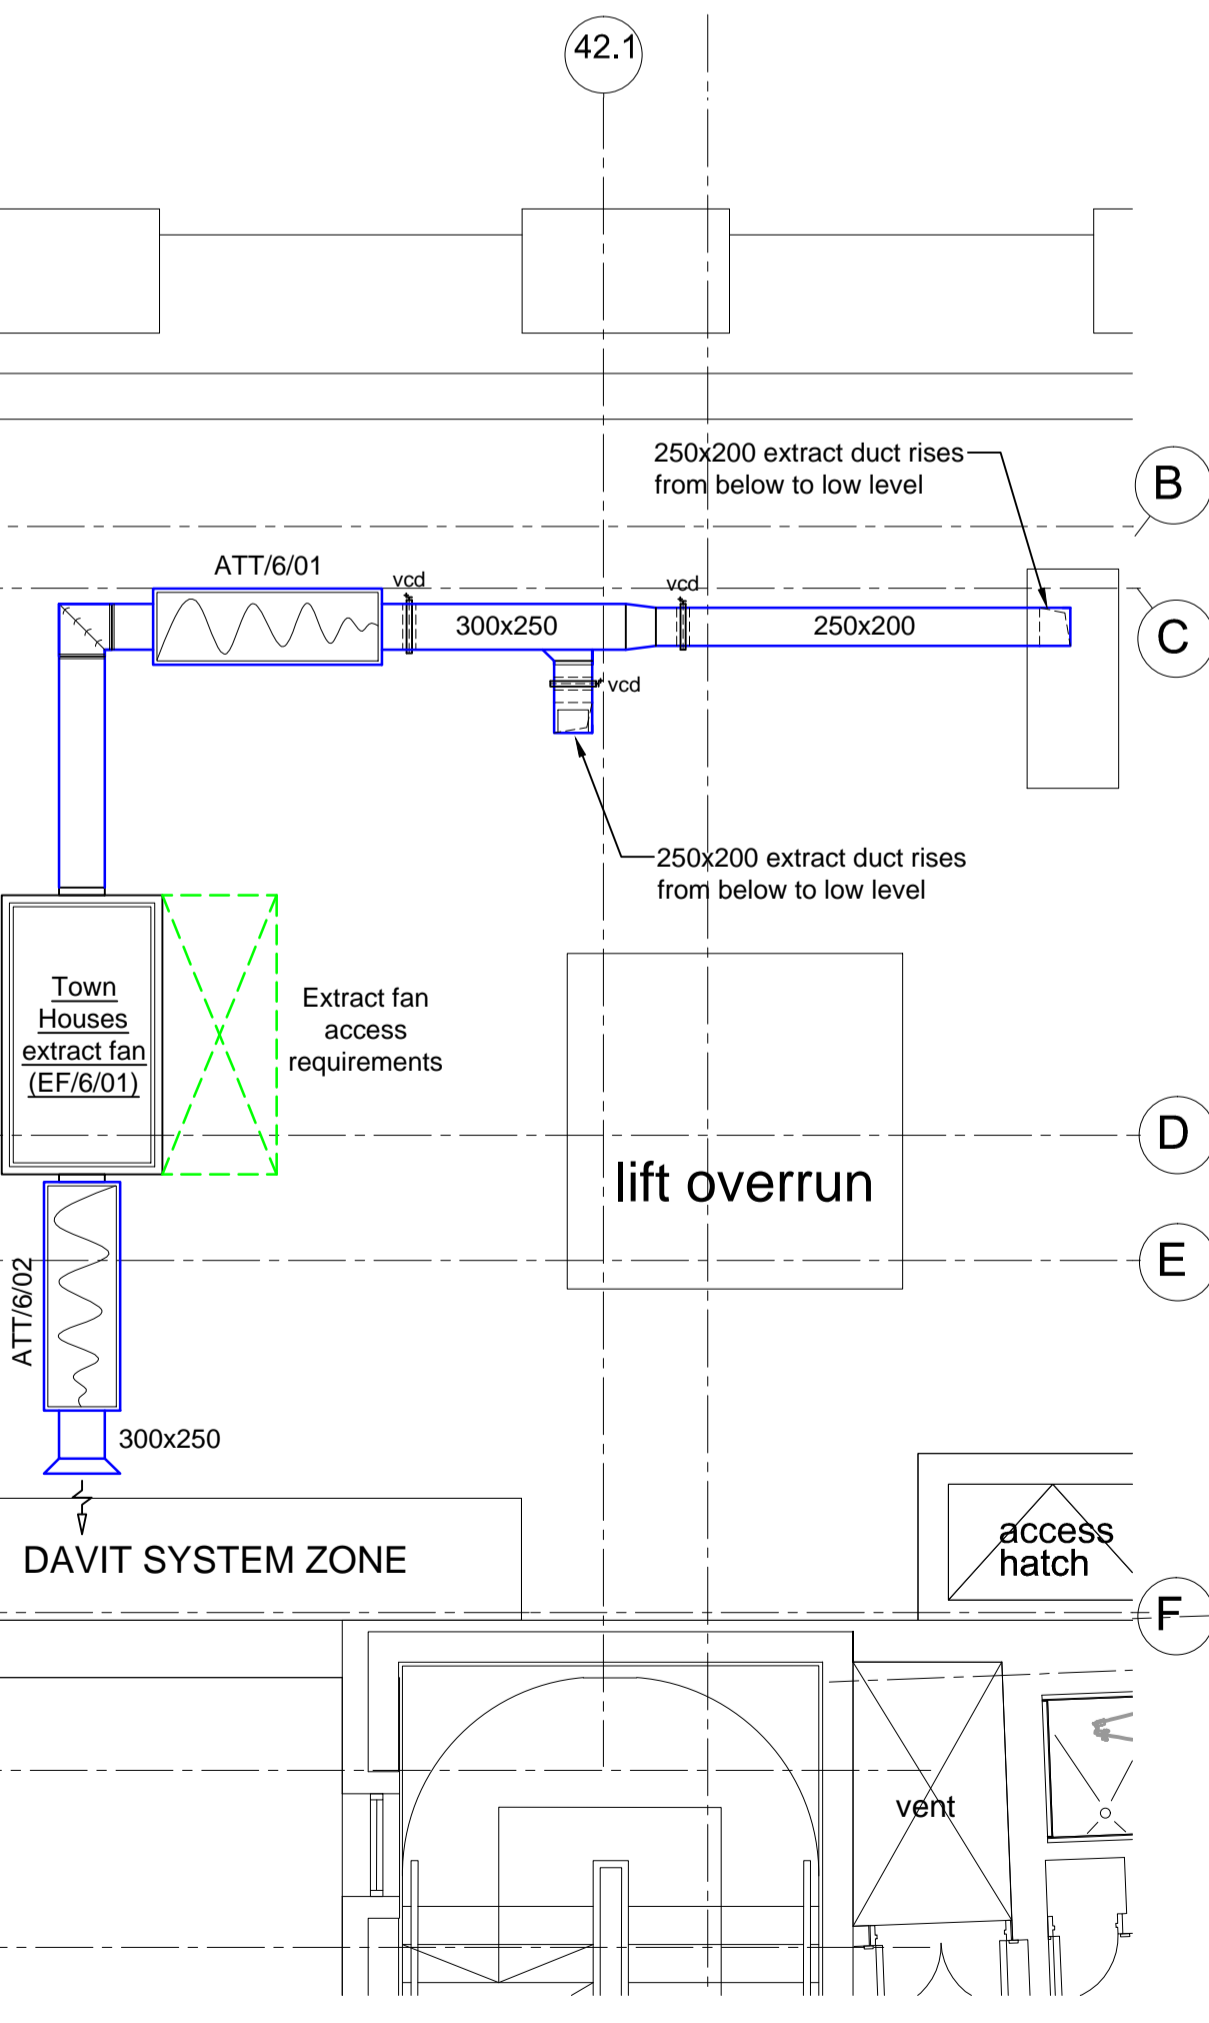

**Sixth Floor Roof Layout**

Rev	Date	Description
P3	Oct'14	Fan EF/5/01 relocated
P2	Sep'14	Preliminary Issue
P1	Sep'14	Preliminary Issue

Client

**Brookfield MULTIPLEX** **BM**

Project Title

**UNIVERSITY OF LONDON  
CARTWRIGHT GARDENS**

Drawing Title

**MECHANICAL SERVICES  
FIFTH AND SIXTH FLOOR  
ROOF LAYOUT**

**MKP CONSULTANTS**  
ENGINEERING EXCELLENCE

Warren Farm Barn, Andover Road,  
Micheldever Station, Winchester, SO21 3FL  
Tel. 01962 774665, www.mkpg.com

Drawn	Date	Checked	Approved
PG	SEP'14	GS	PK

Scale	Size	Issue
1:50	<input type="radio"/> A4 <input type="radio"/> A3 <input checked="" type="radio"/> A1 <input type="radio"/> A0	<input checked="" type="radio"/> Preliminary <input type="radio"/> Tender <input type="radio"/> Construction

Drg. No. **2408-M-SK-704** Rev **P3**