
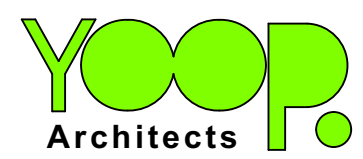


PROPOSED LOWER G. FLOOR 1:50

FEASIBILITY

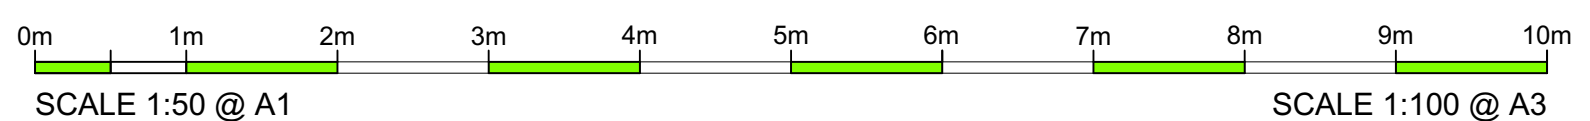

37 - 41 Church Road,
 Stanmore, Middlesex,
 HA7 4AA, England
 info@yooparchitects.co.uk
 020 8954 6291
 This drawing is copyright YOOP Architects.
 Drawing for planning purposes, not construction

Drawing	PROPOSED LOWER GROUND FLOOR		
Job	19 CUMBERLAND TERRACE, LONDON NW1		
Job No.	Date	Drm	Chk
2014/069	29/09/2014	BH	GE
Scale	Drawing No.	Revision	
1:50@ A1 1:100@ A3	069/PL/211		