


BASEMENT PLAN

SECTION A-A

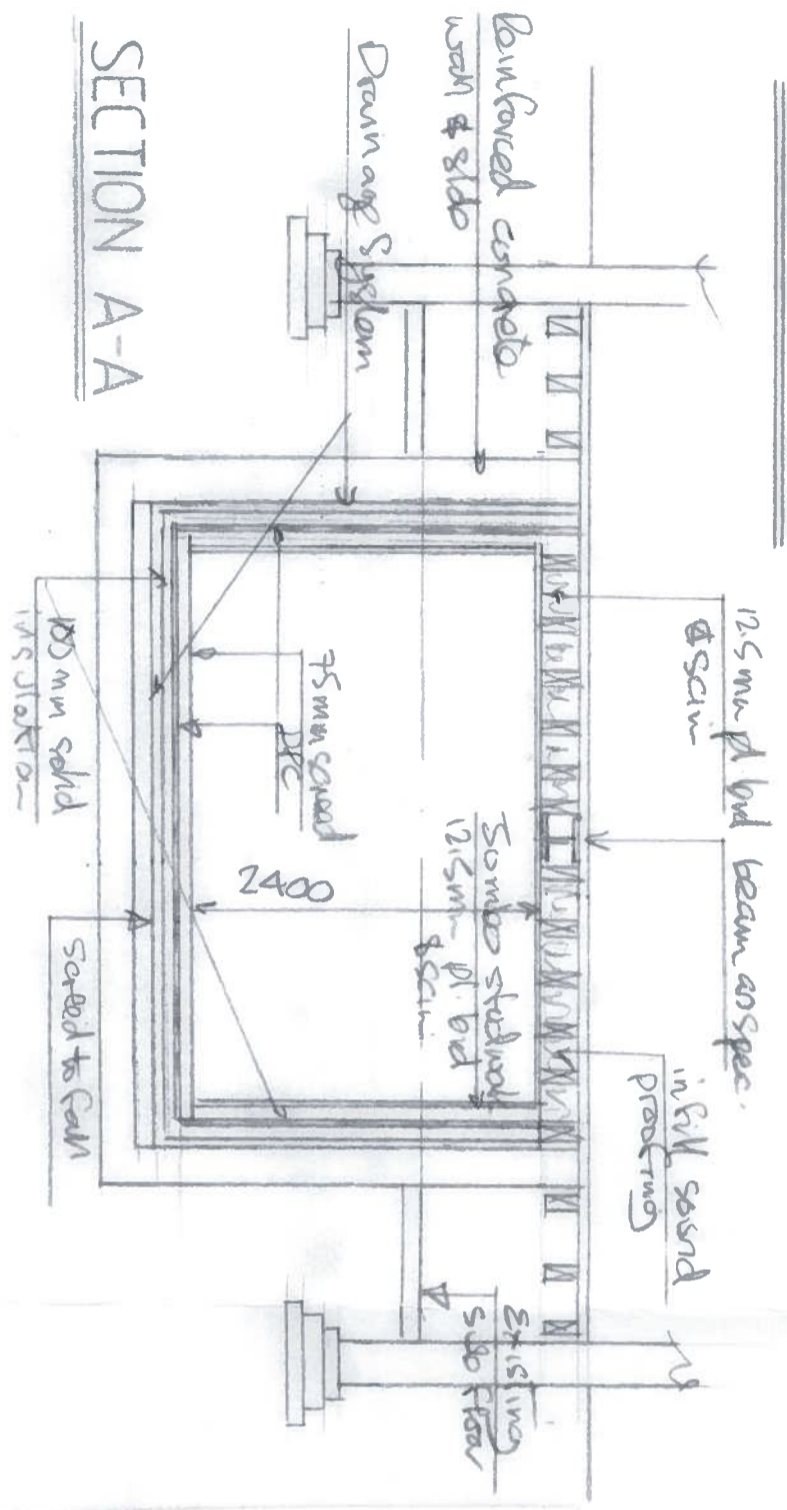

A
B
C

NOAK
BRIDGE
CONSULTANTS
LTD

WYLDECREST
26 DENNING ROAD
HAMPSTEAD, NW3 1SU
PROPOSED WORKS
SHEET 1 OF 7

A3/3060/201 1:50



294 Noak Hill Road
Laindon
Essex
SS15 4DE
Tel: 01268 - 490206
Fax: 01268 - 417722
E-Mail: noakbridgecon@a