



No. 34 Bloomsbury St  
London WC1B 3QJ

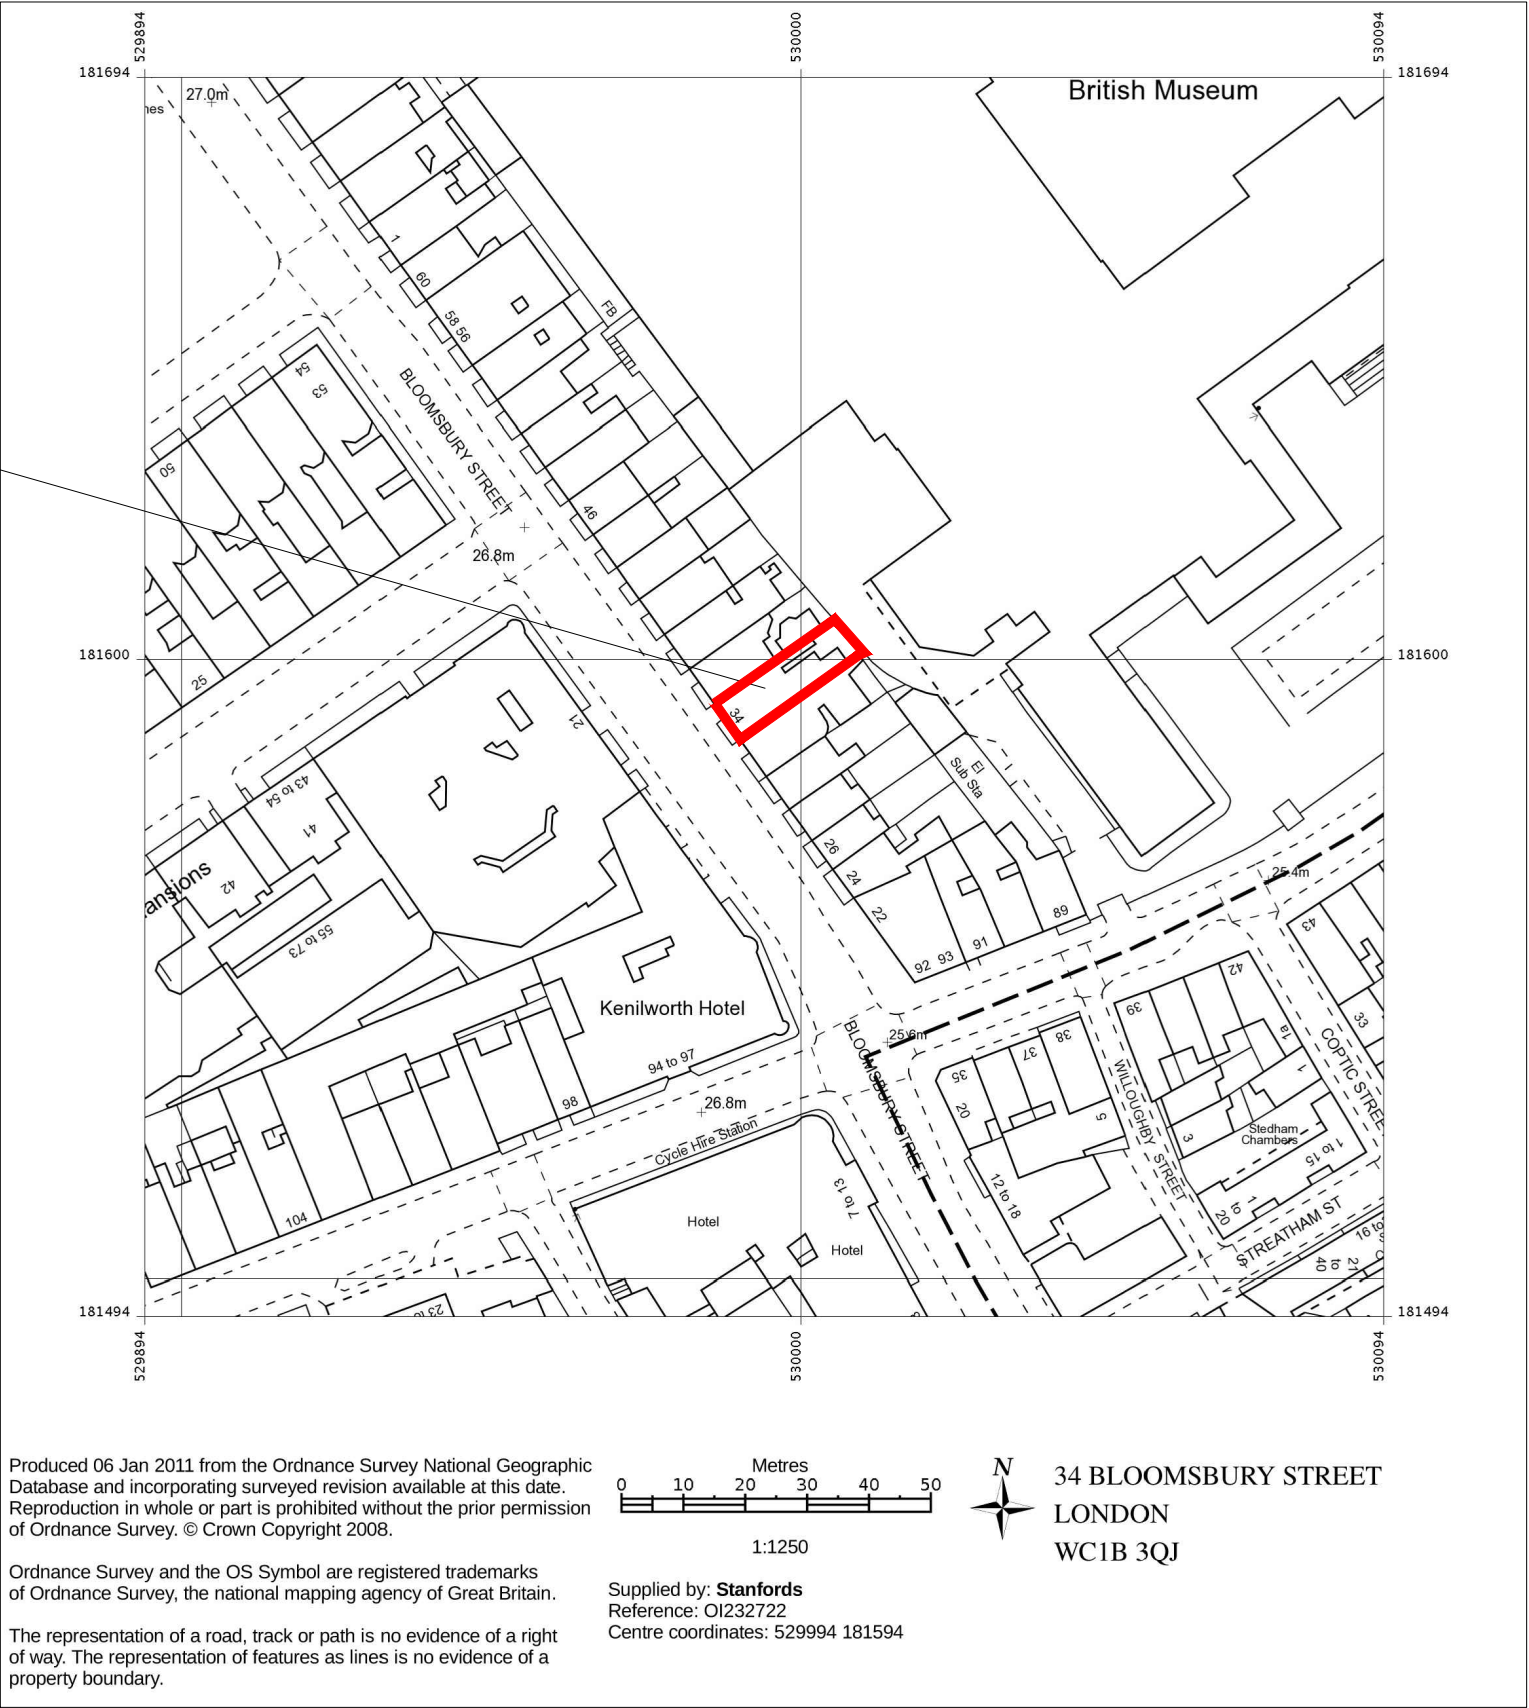

Status

THE AUTHOR TAKES NO RESPONSIBILITY FOR ANY DIMENSIONS OBTAINED BY SCALING FROM THIS DRAWING. IF NO DIMENSION IS SHOWN THE RECIPIENT MUST ASCERTAIN THE DIMENSION SPECIFICALLY FROM THE ARCHITECT OR BY SITE MEASUREMENT AND MAY NOT RELY UPON THIS DRAWING. SUPPLYING THIS DRAWING IN DIGITAL FORM IS SOLELY FOR CONVENIENCE AND NO RELIANCE MAY BE PLACED ON ANY DATA ON DIGITAL FORM. ALL DATA MUST BE CHECKED AGAINST THE HARD COPY.

Revisions

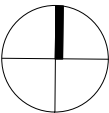

Client	Shakespeare College				
Project	34 Bloomsbury Street, London, WC1B 3QJ				
Title	SITE LOCATION PLAN				
Drwg No.	240_SL_01	Rev	-	Scale	1:1250 A3
				Date	Nov 14

**MATTHEW HARDCASTLE ARCHITECTS**  
33 Lockhurst Street  
London E5 0AP  
t 020 8533 0995  
m 07939 266608  
info@hardcastlearchitects.com  
www.hardcastlearchitects.com