



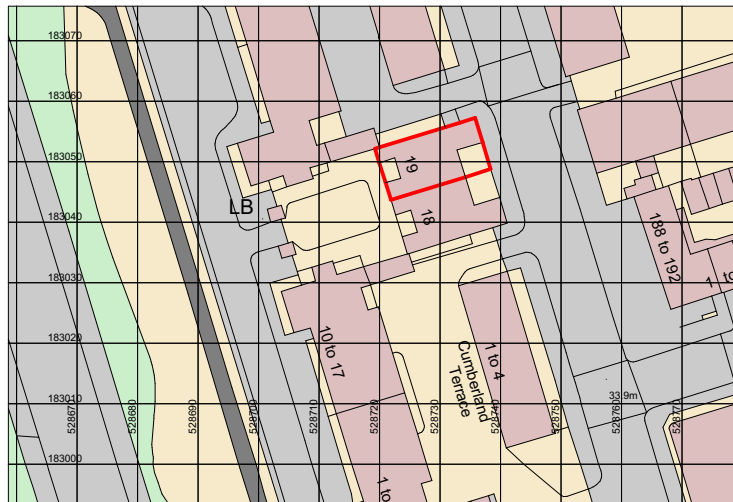

Ordnance Survey, (c) Crown Copyright 2014. All rights reserved. Licence number 10002.

LOCATION

1:1250

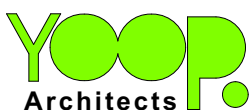

37 - 41 Church Road,
Stanmore, Middlesex,
HA7 4AA, England


info@yooparchitects.co.uk

020 8954 6291

This drawing is copyright
YOOP Architects.

FEASIBILITY

N

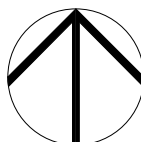

0m 10m 20m 30m 40m 50m

SCALE 1:1250

Drawing	LOCATION PLAN			
Job	19 CUMBERLAND TERRACE, LONDON NW1			
Job No.	Date	Drm	Chk	
2014/069	09/10/2014	BH	GE	
Scale	Drawing No.	Revision		
1:1250	069/PL/200			