


Front exterior

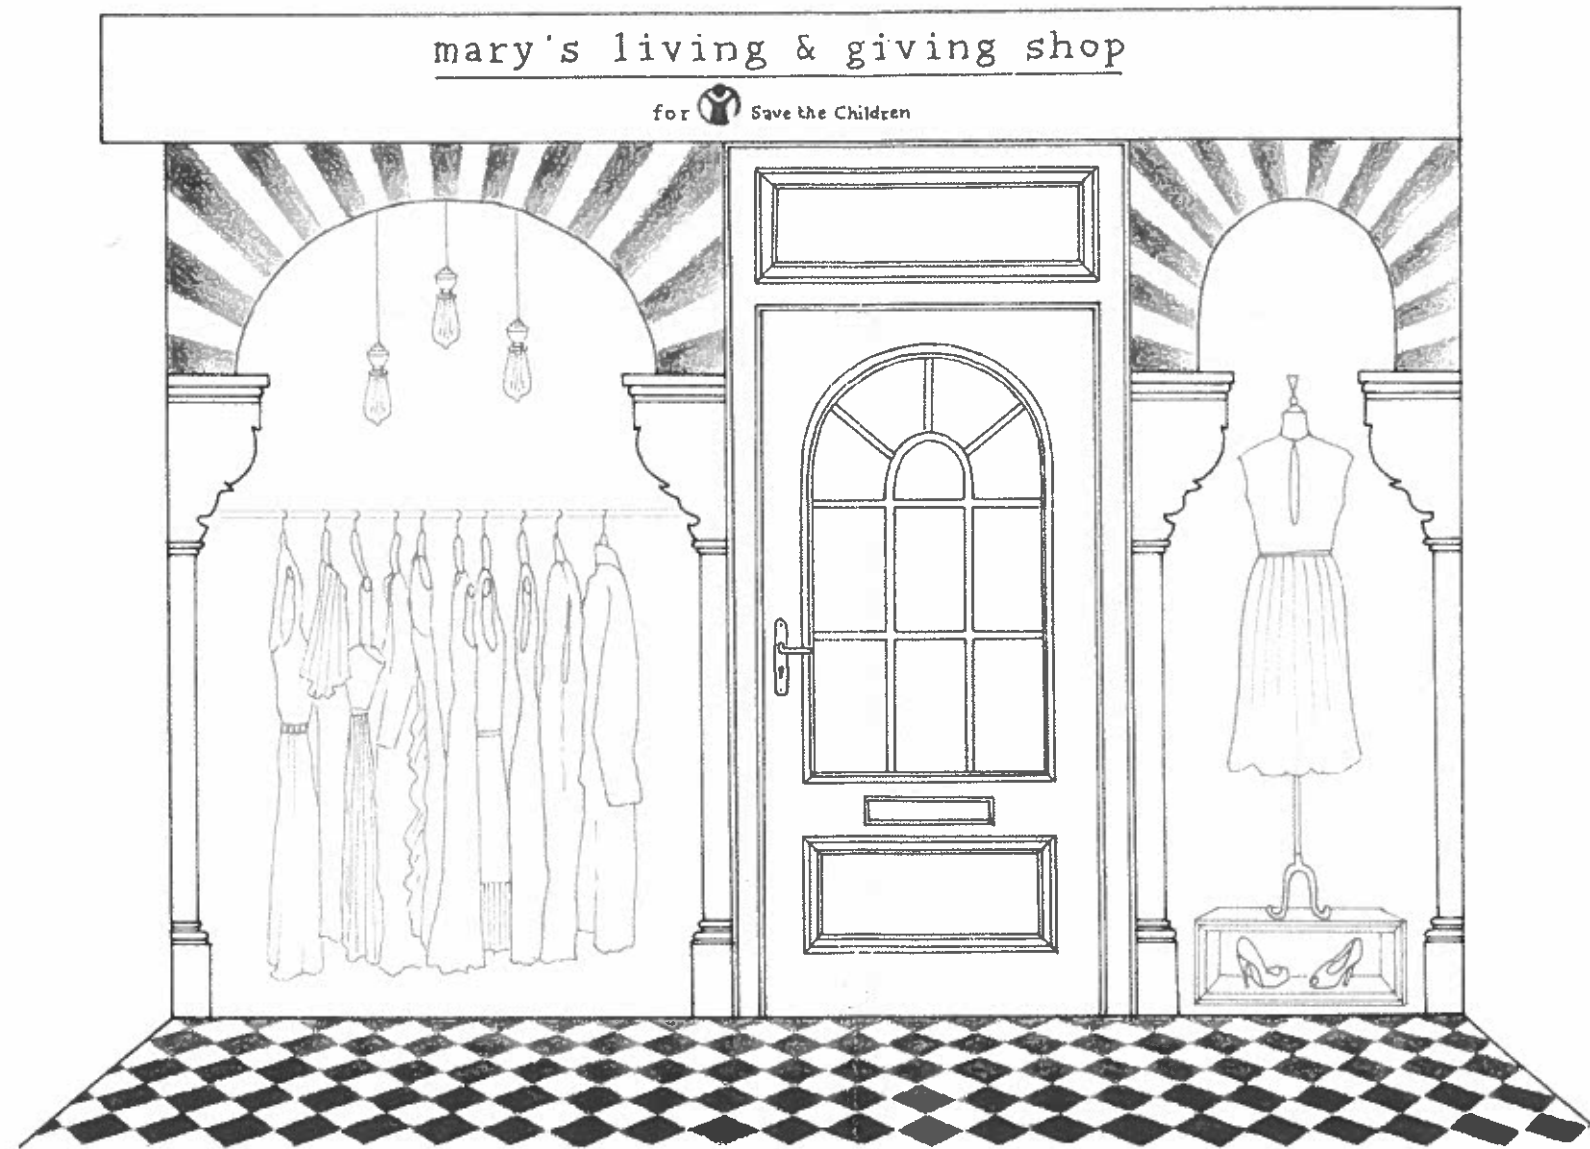

Scale 1:19.3