

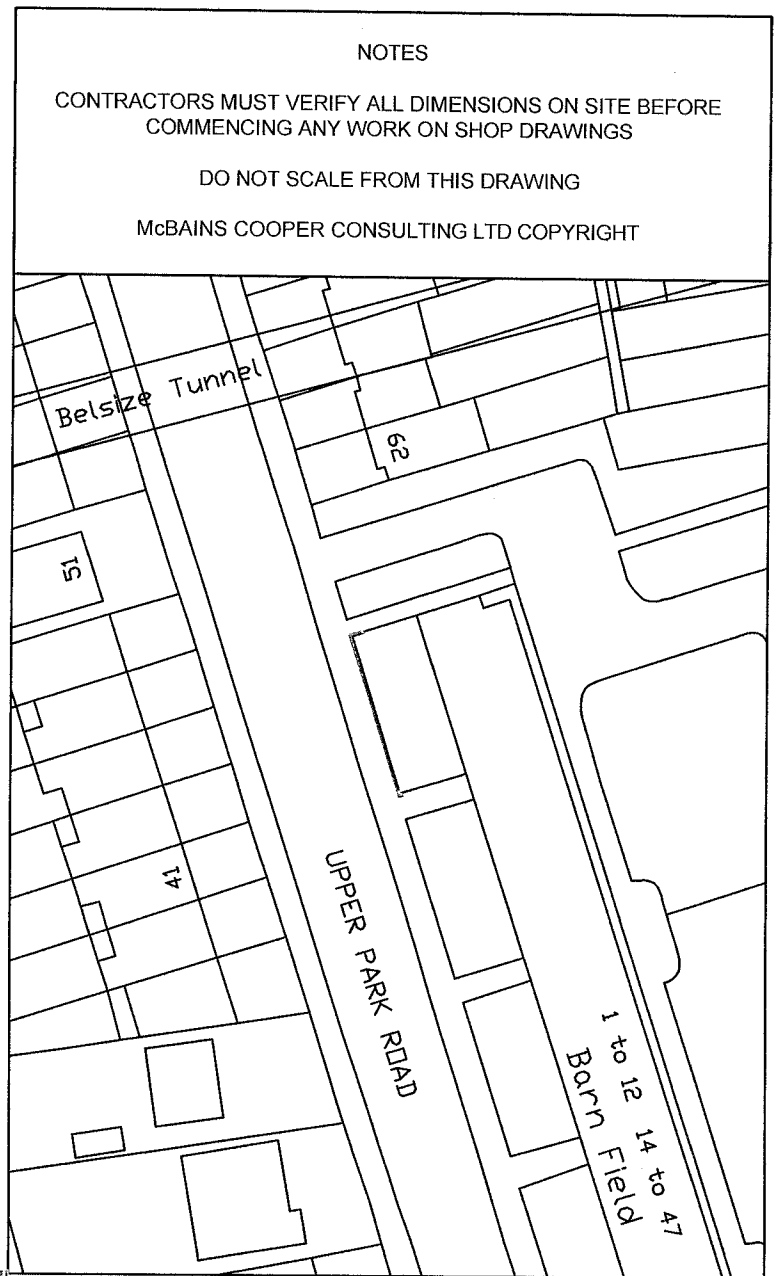
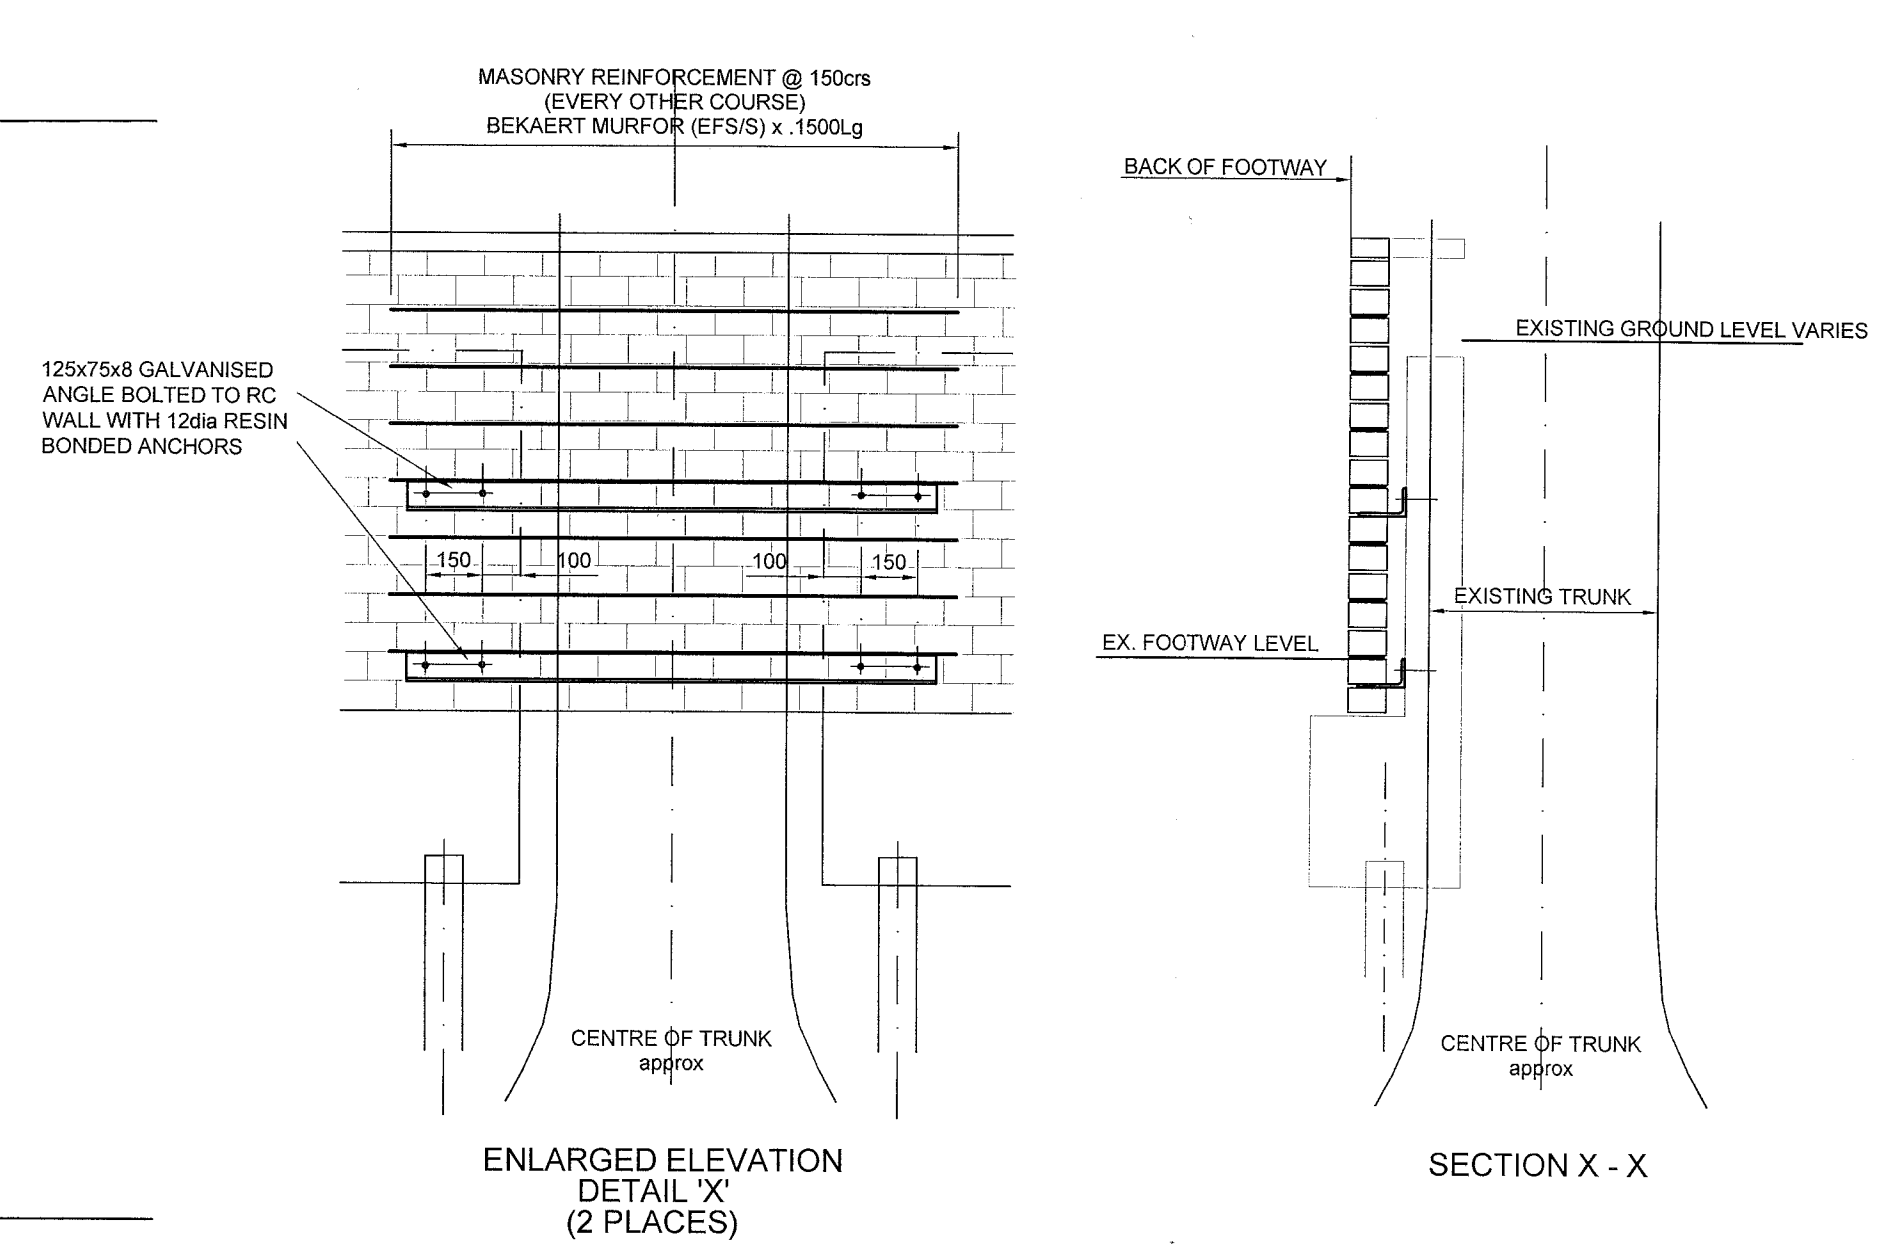


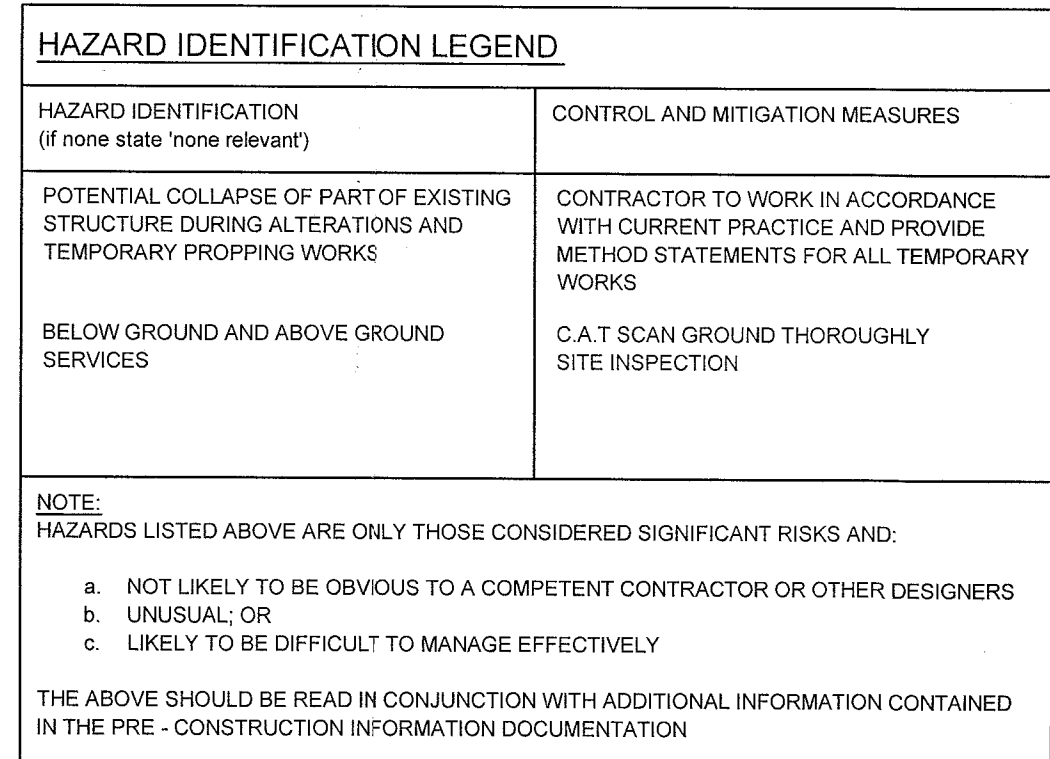

A	ISSUED FOR PLANNING	07.11.14	PC
REV	AMENDMENT	DATE	CHKD
DRAWING STATUS			
PLANNING			

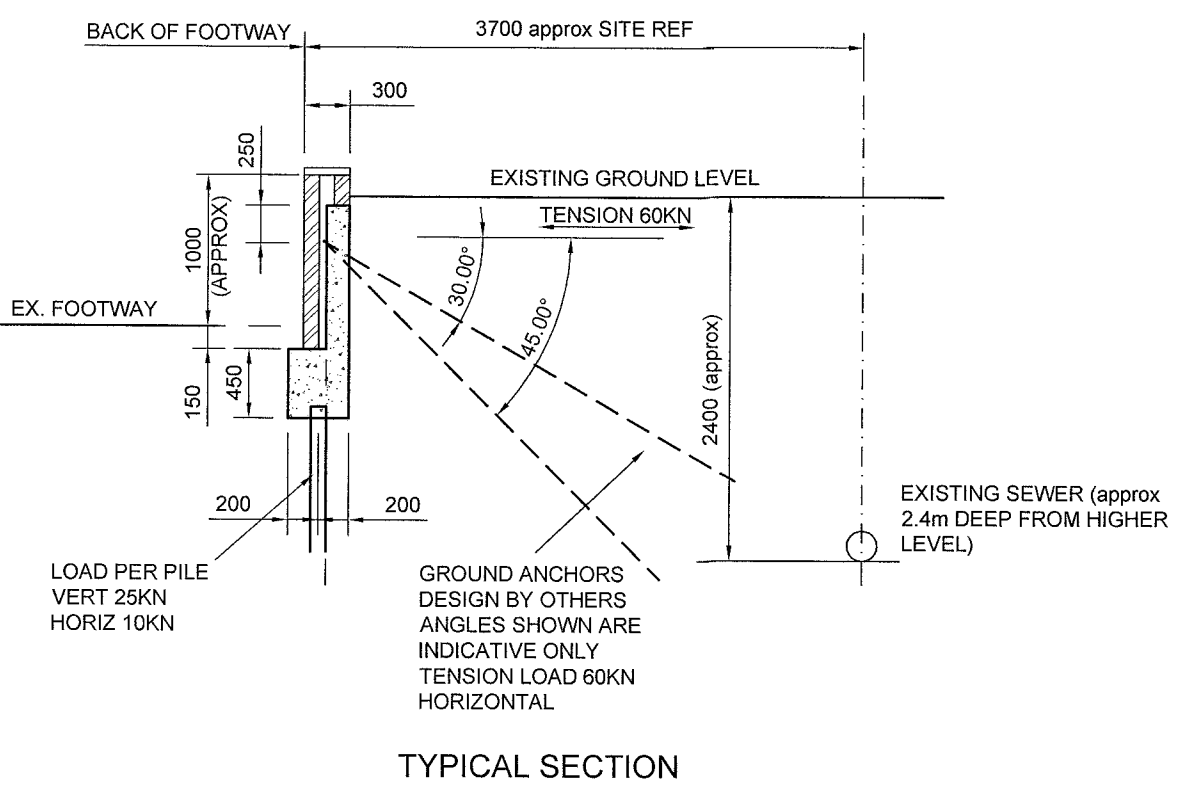

McBAINS COOPER

MCBAINS COOPER CONSULTING LTD.
120 OLD BROAD STREET LONDON EC2N 1AR
TELEPHONE: 020 7786 7900 FACSIMILE: 020 7786 7995

CLIENT
LONDON BOROUGH OF CAMDEN

PROJECT

BARN FIELD
UPPER PARK ROAD
LONDON NW3

DRAWING TITLE

RETAINING WALL RECONSTRUCTION

SHEET 1 of 2

STRUCTURAL

SCALE	DRAWN BY	CHECKED	DATE
VARIES	JAB	PC	JUNE 13

DRAWING NUMBER	REVISION
LCS_56264_656	A