




NOTES
CONTRACTORS MUST VERIFY ALL DIMENSIONS ON SITE BEFORE
COMMENCING ANY WORK ON SHOP DRAWINGS
DO NOT SCALE FROM THIS DRAWING
McBAINS COOPER CONSULTING LTD COPYRIGHT

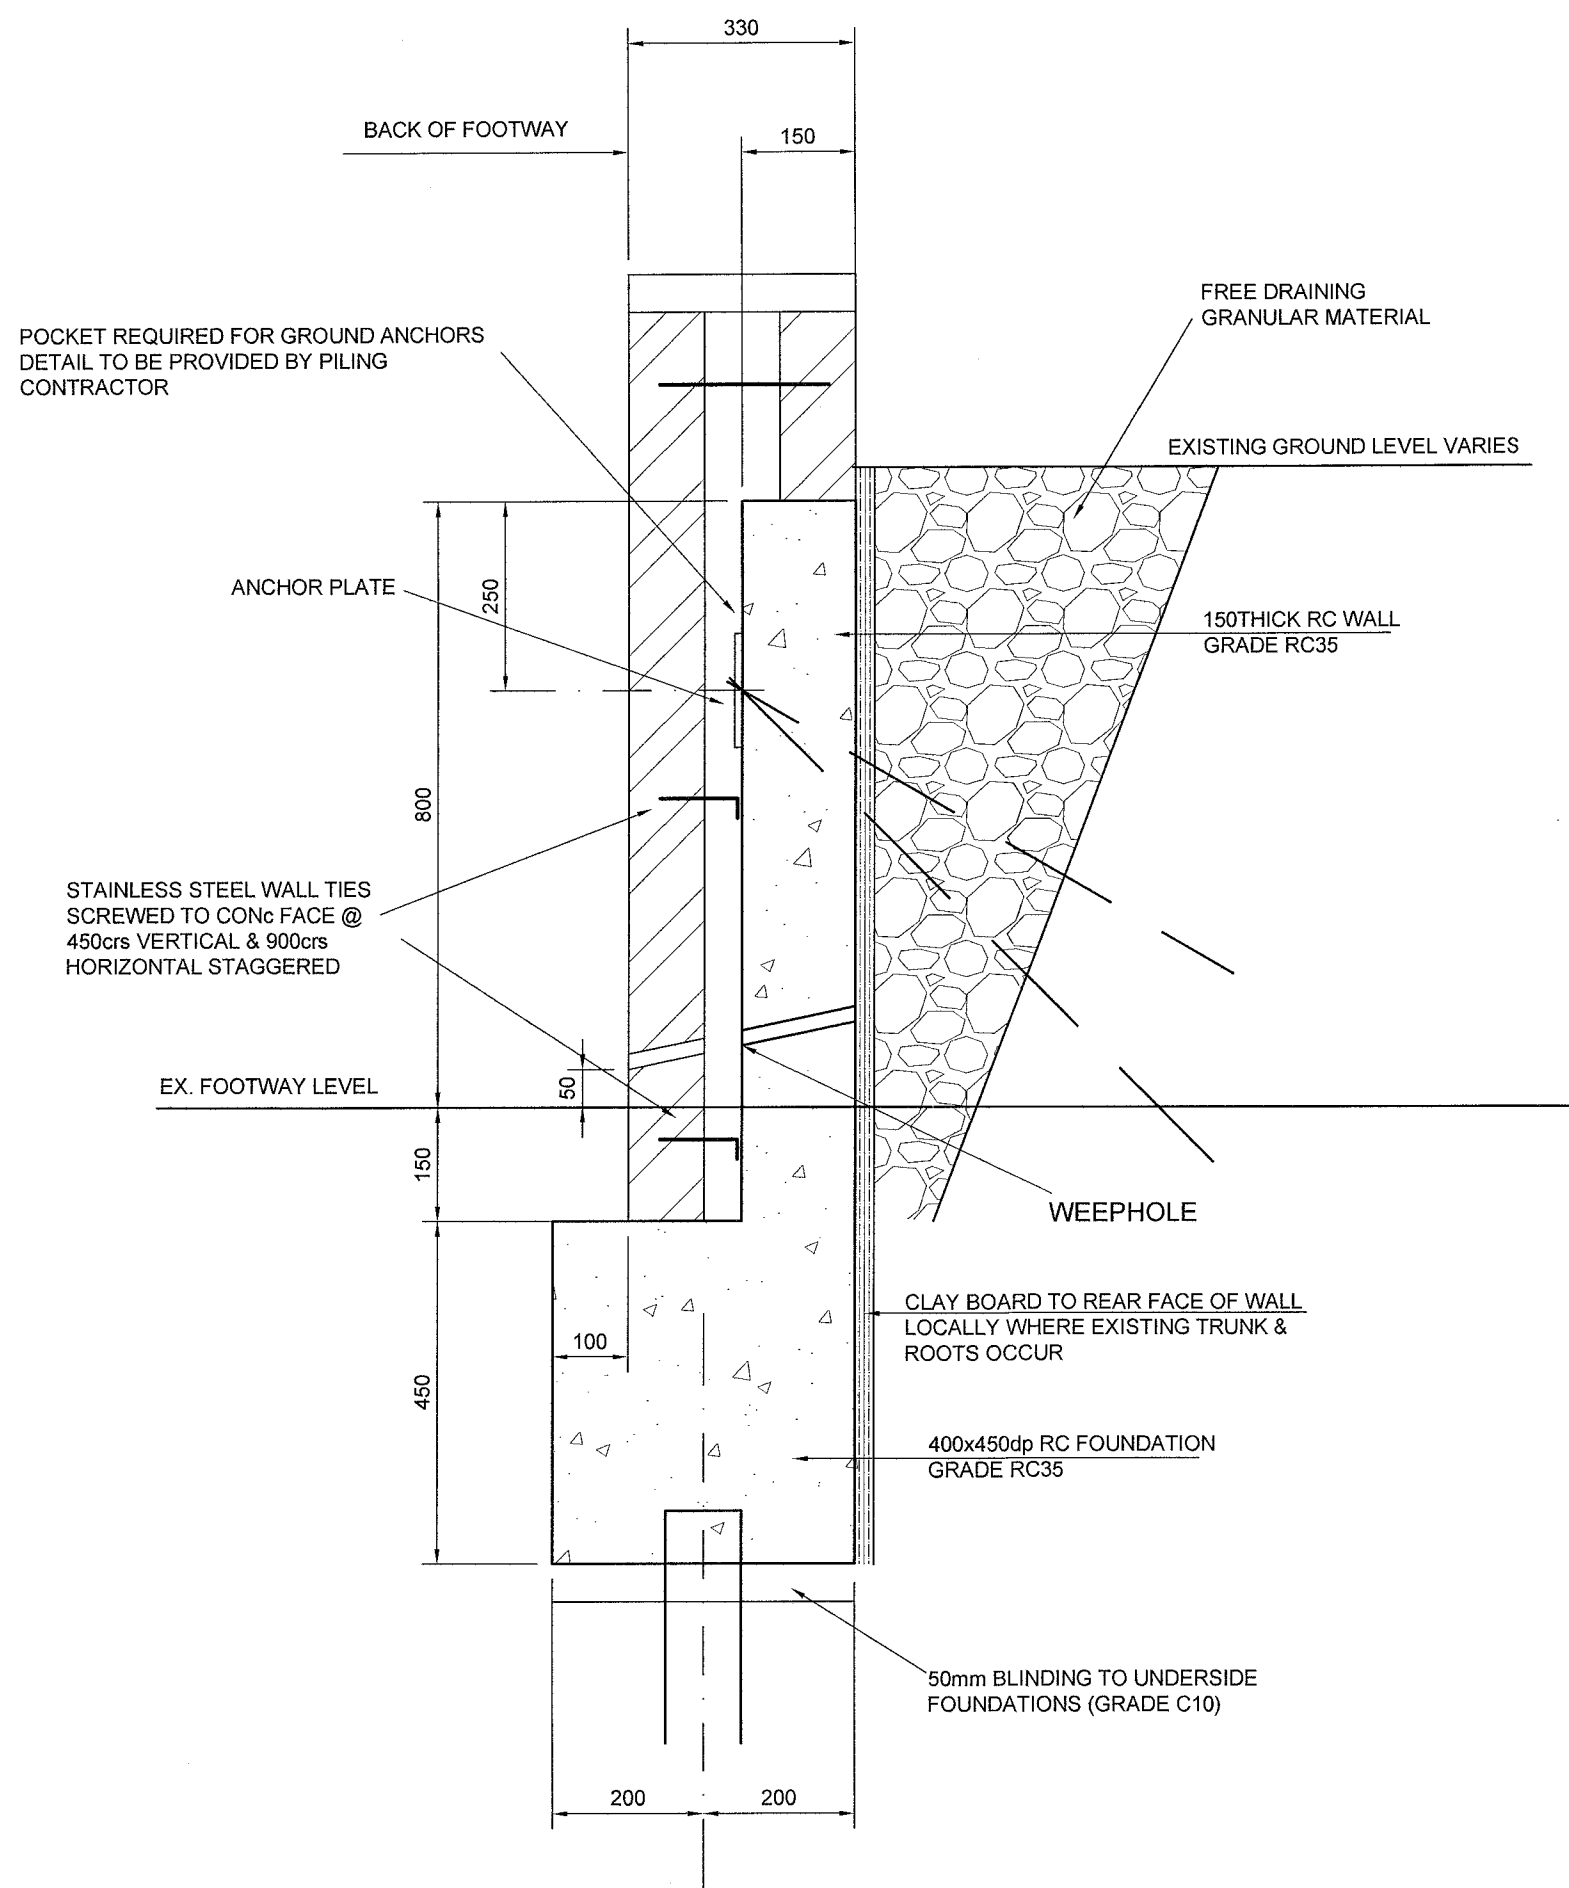


SECTION 1 - 1

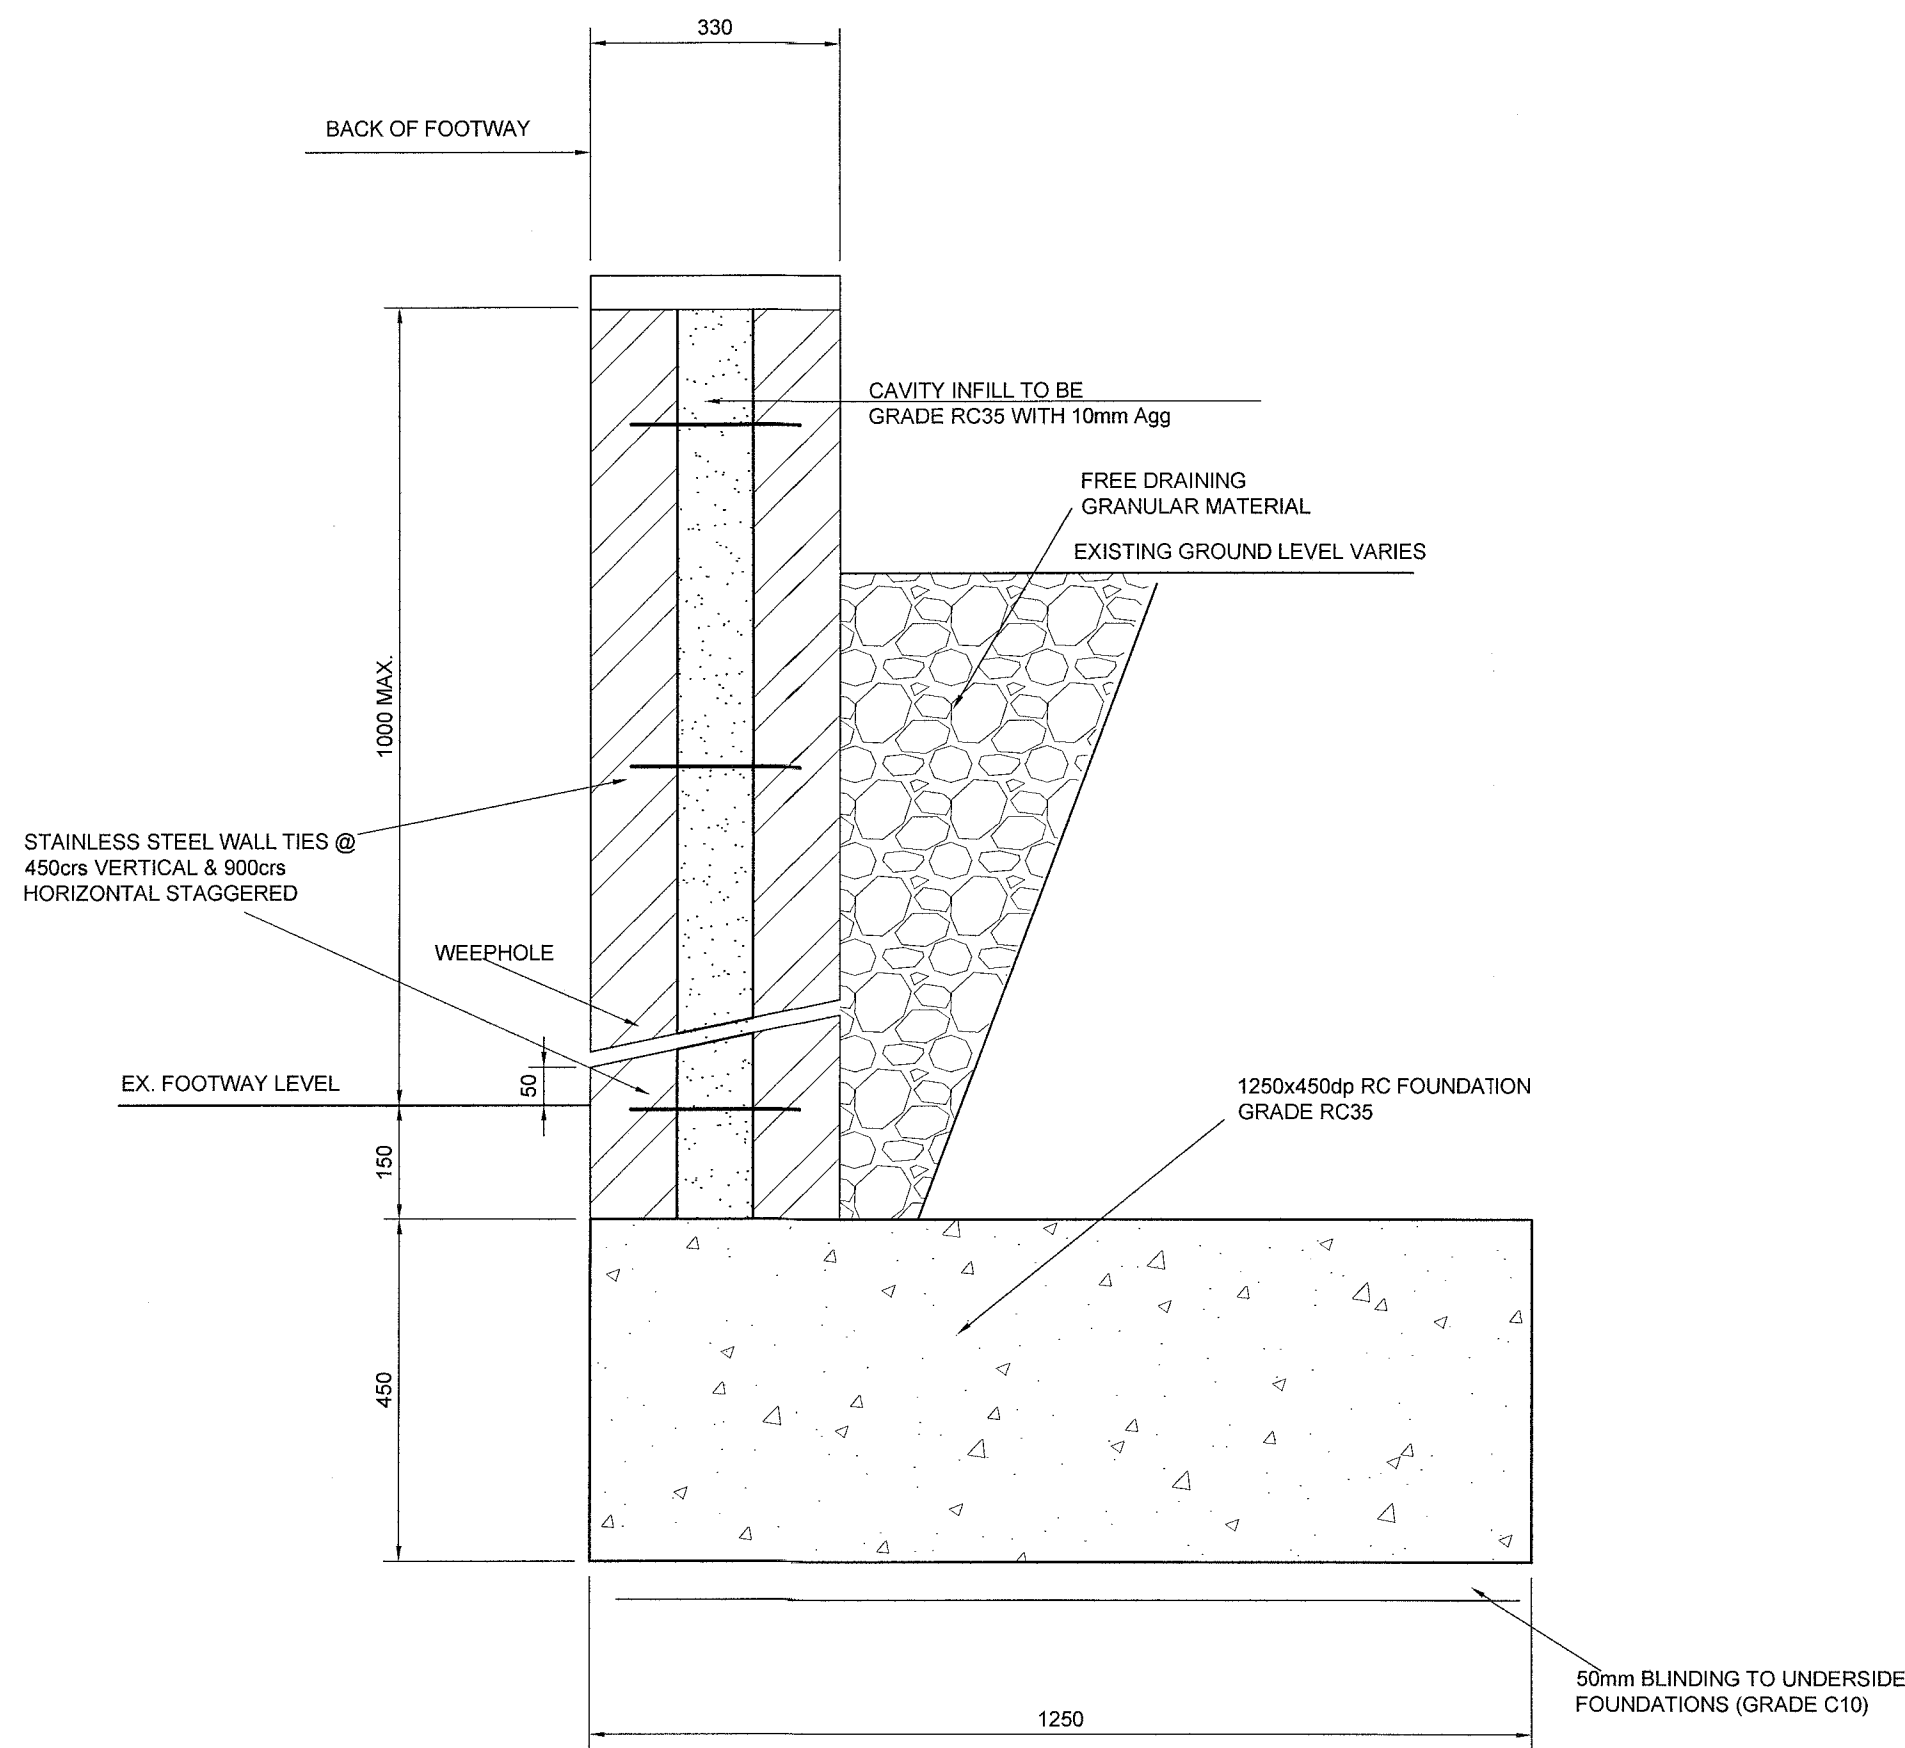

SECTION 2 - 2

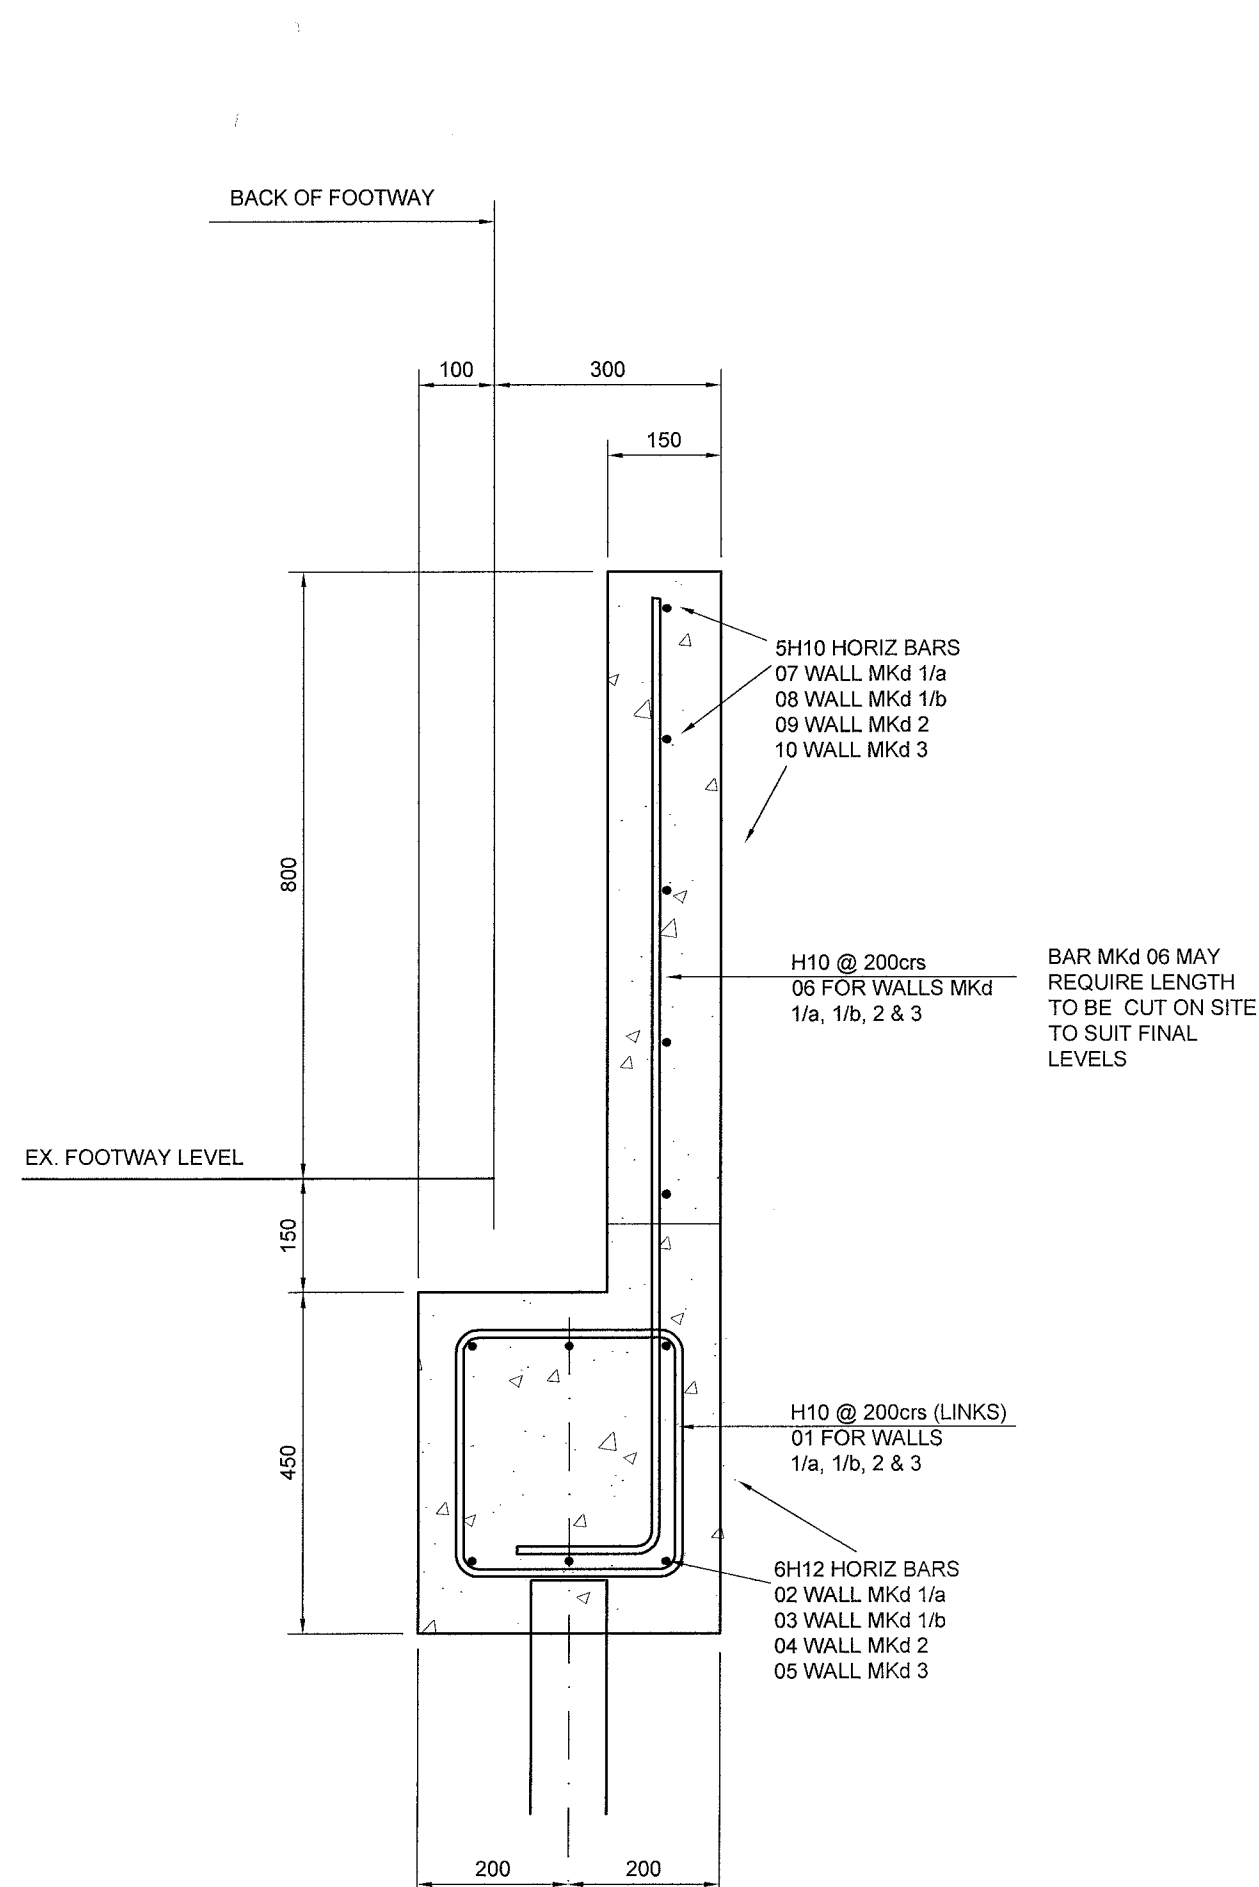

TYPICAL SECTION
PILED RETAINING WALL
WALL 1a, 1b, 2 & 3

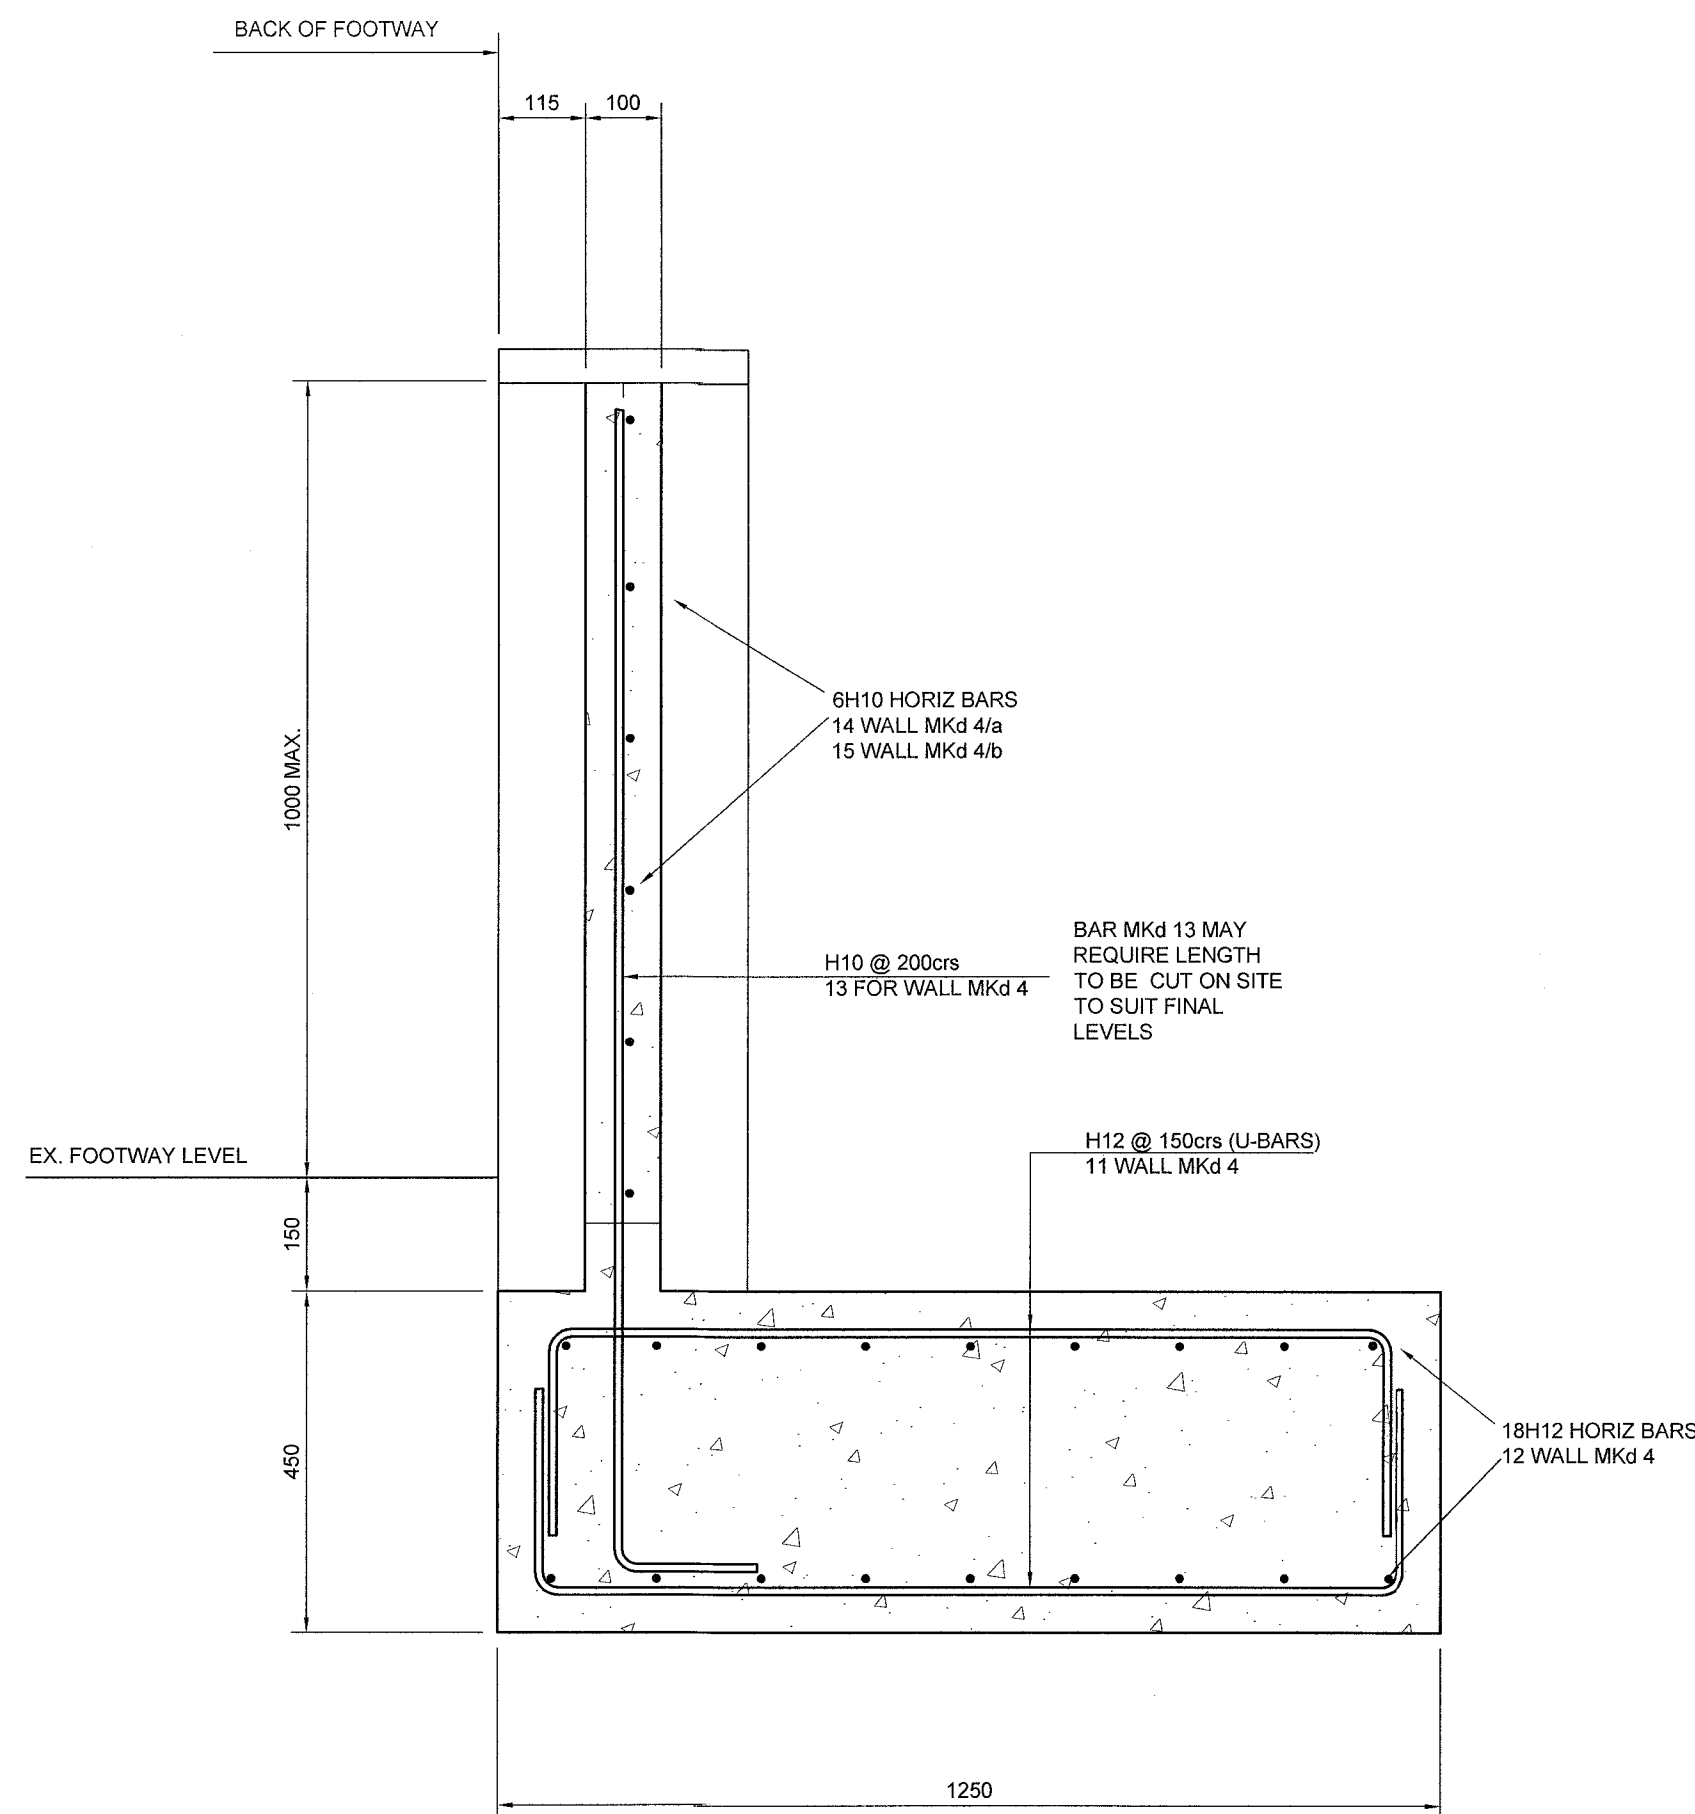

TYPICAL SECTION
GROUND BEARING RETAINING WALL
WALL 4

A	ISSUED FOR PLANNING	07.11.14	CT
REV	AMENDMENT	DATE	CHKD
DRAWING STATUS			
PLANNING			



McBAINS COOPER CONSULTING LTD.
120 OLD BROAD STREET LONDON EC2N 1AR
TELEPHONE: 020 7786 7900 FACSIMILE: 020 7786 7999

CLIENT
LONDON BOROUGH OF CAMDEN

PROJECT
BARN FIELD
UPPER PARK ROAD
LONDON NW3

DRAWING TITLE
RETAINING WALL RECONSTRUCTION
SHEET 2 of 2

STRUCTURAL

SCALE DRAWN BY CHECKED DATE
VARIES JAB CT NOV 2014

DRAWING NUMBER REVISION
LCS_56264_657 A

HAZARD IDENTIFICATION LEGEND	
HAZARD IDENTIFICATION (if none state 'none relevant')	CONTROL AND MITIGATION MEASURES
POTENTIAL COLLAPSE OF PART OF EXISTING STRUCTURE DURING ALTERATIONS AND TEMPORARY PROPPING WORKS	CONTRACTOR TO WORK IN ACCORDANCE WITH CURRENT PRACTICE AND PROVIDE METHOD STATEMENTS FOR ALL TEMPORARY WORKS
BELOW GROUND AND ABOVE GROUND SERVICES	C.A.T SCAN GROUND THOROUGHLY SITE INSPECTION
NOTE: HAZARDS LISTED ABOVE ARE ONLY THOSE CONSIDERED SIGNIFICANT RISKS AND: a. NOT LIKELY TO BE OBVIOUS TO A COMPETENT CONTRACTOR OR OTHER DESIGNERS b. UNUSUAL OR c. LIKELY TO BE DIFFICULT TO MANAGE EFFECTIVELY	
THE ABOVE SHOULD BE READ IN CONJUNCTION WITH ADDITIONAL INFORMATION CONTAINED IN THE PRE - CONSTRUCTION INFORMATION DOCUMENTATION	