


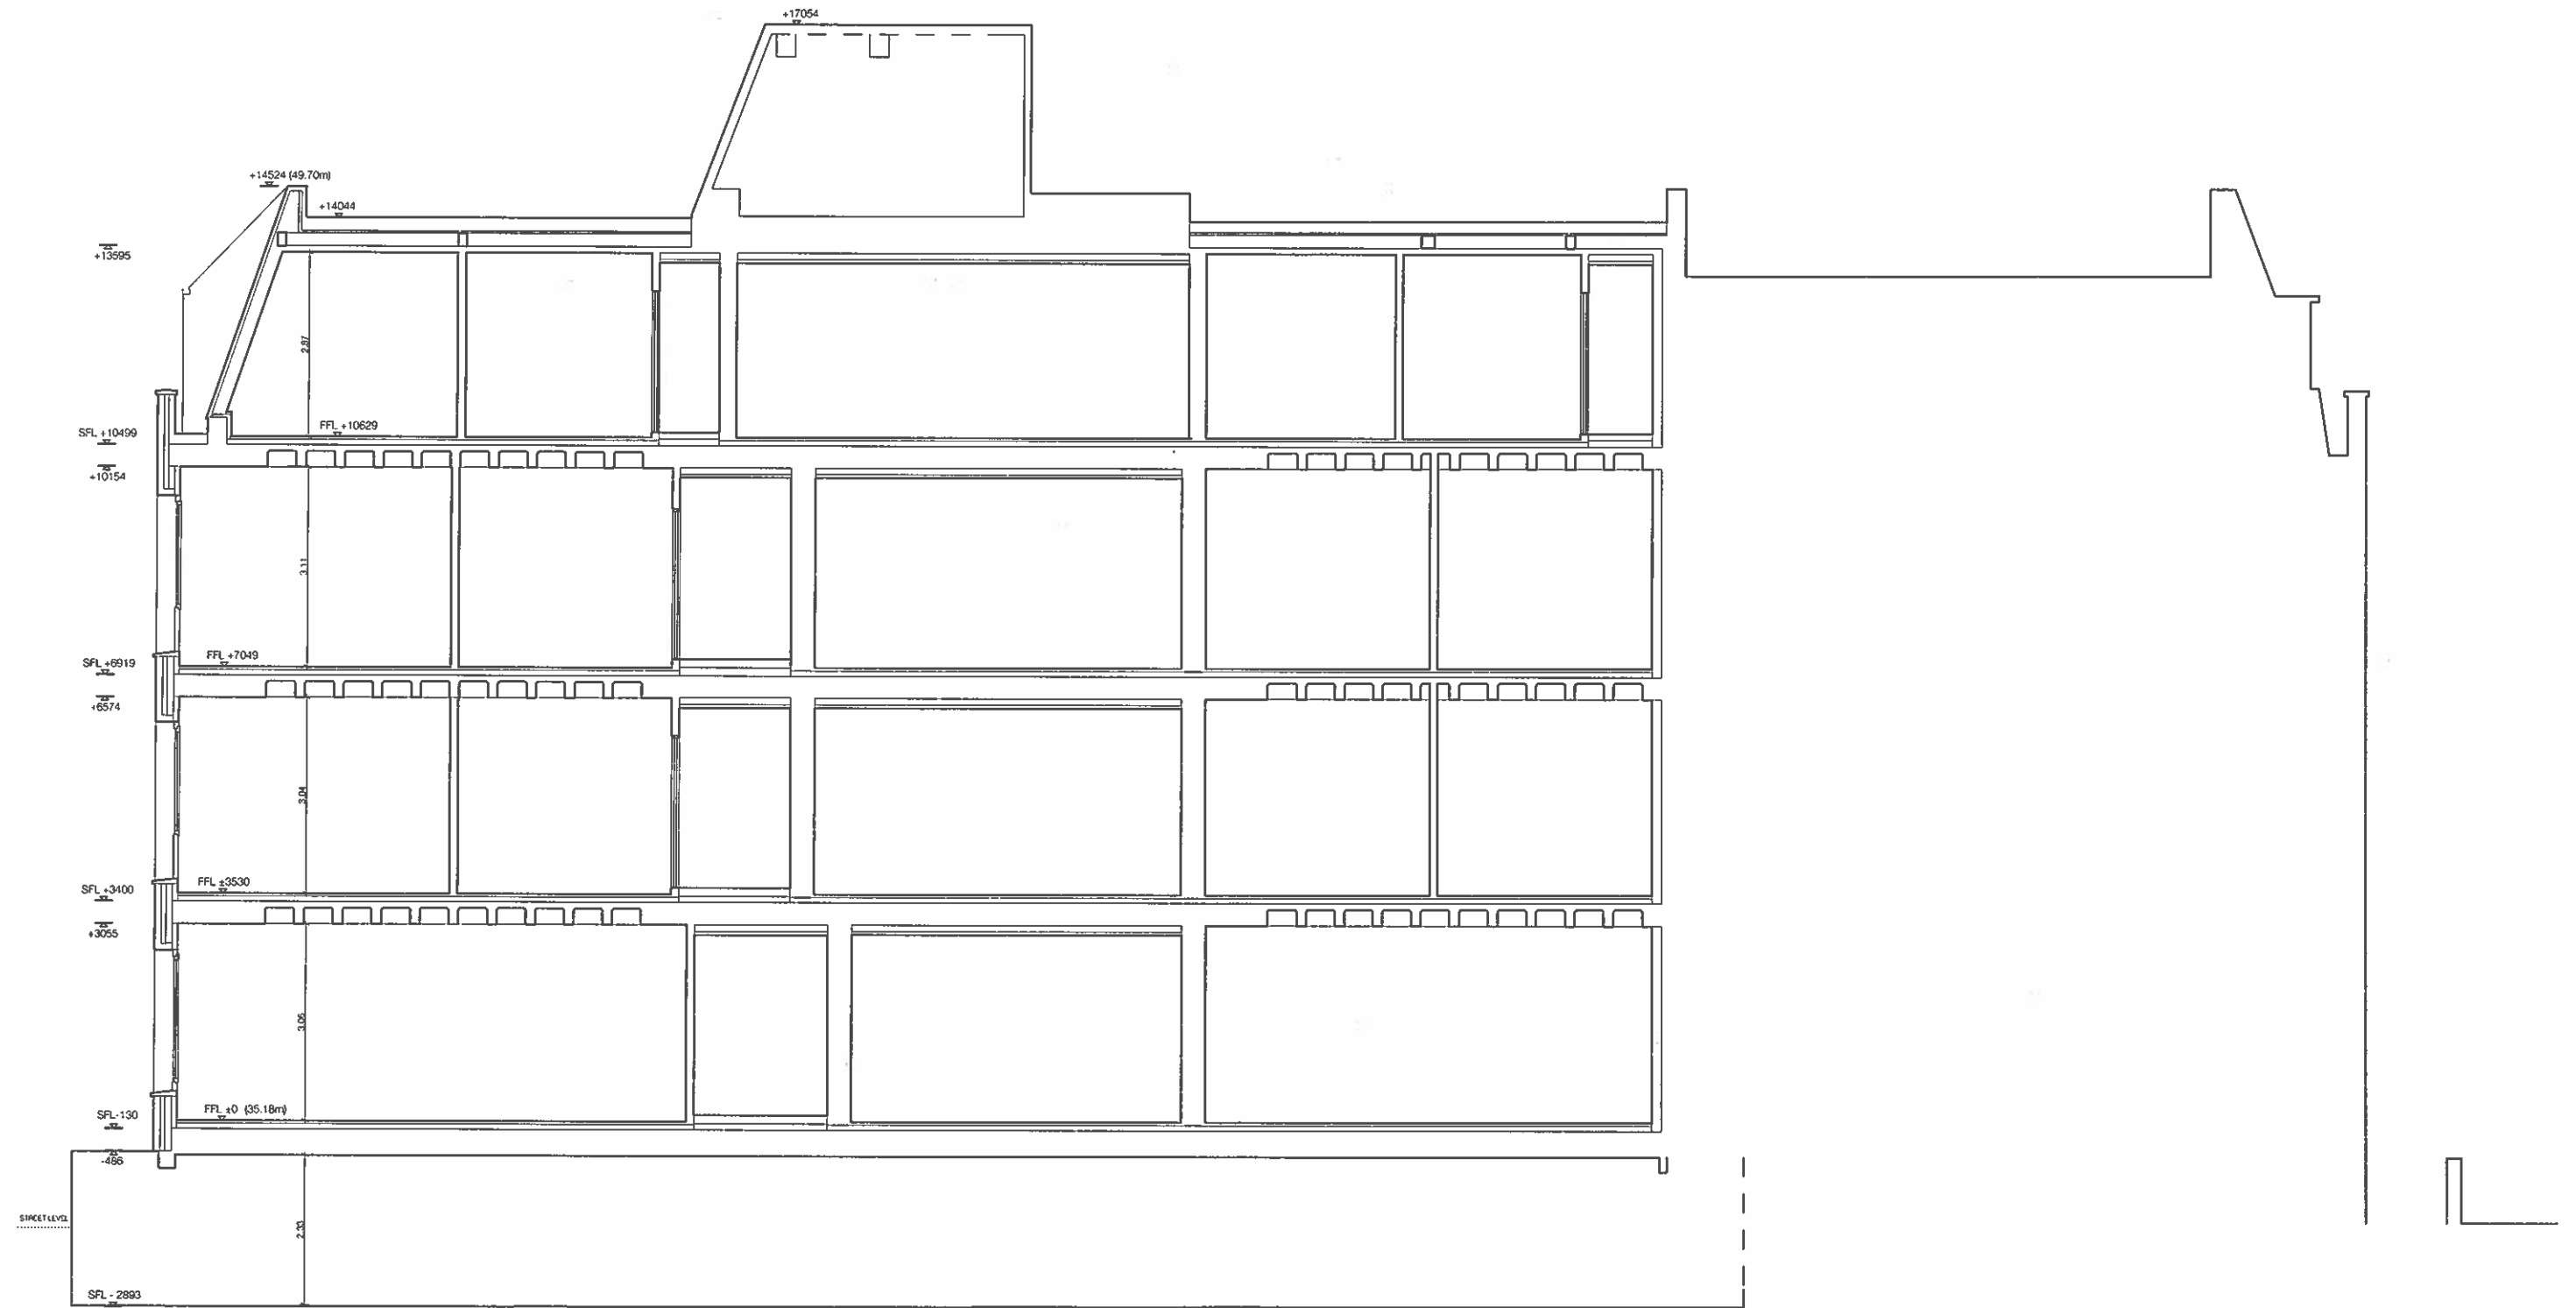

SECTION C-C

DATUM 30.00m



EMILY
GREEVES
ARCHITECTS

Emily Greeves Architects
101-103 Heath Street
London NW3 6SS
www.emilygreeves.com
mail@emilygreeves.com
+44 (0)7830 342388

Please note:
1. All dimensions to be checked on site before fabrication.
2. Contractor to refer to engineer's drawings before construction.
3. Samples to be provided by contractor for EGA approval.
4. All finishes to EGA satisfaction.
5. All drawings to be approved by EGA before construction.
6. All drawings and designs are covered by Design Right (Intellectual Property) and may not be distributed, copied or issued without written permission of EGA.
7. All design concepts are the sole property of EGA and no adaptations, reproductions or copies may be made without written permission of EGA.

Revisions

180 Albany Street

Drawing Name Proposed Section CC		
Drawing Number L14/02_P		1:100 @ A3
Drawing Status Planning	Date 6.11.14	Revision /